






1 Proposed South Elevation
1:100 @A3

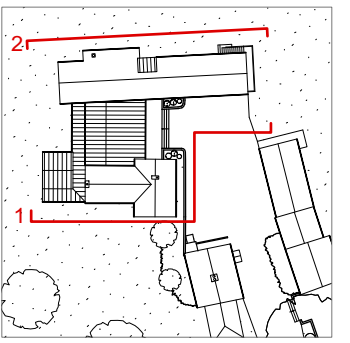

KEY PLAN 1:1000 at A3

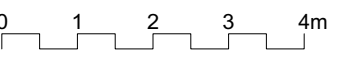

- Materials Key**
- 1. Clay peg tiles
 - 2. Glazed black pantiles
 - 3. Zinc standing seam roofing
 - 4. Red Brick
 - 5. Flint
 - 6. Gault brick
 - 7. Limed oak cladding
 - 8. Limed oak
 - 9. White painted timber windows/doors
 - 10. Limed oak framed windows/doors
 - 11. Zinc rainwater goods
 - 12. Cast iron rainwater goods
 - 13. Limed oak barn doors

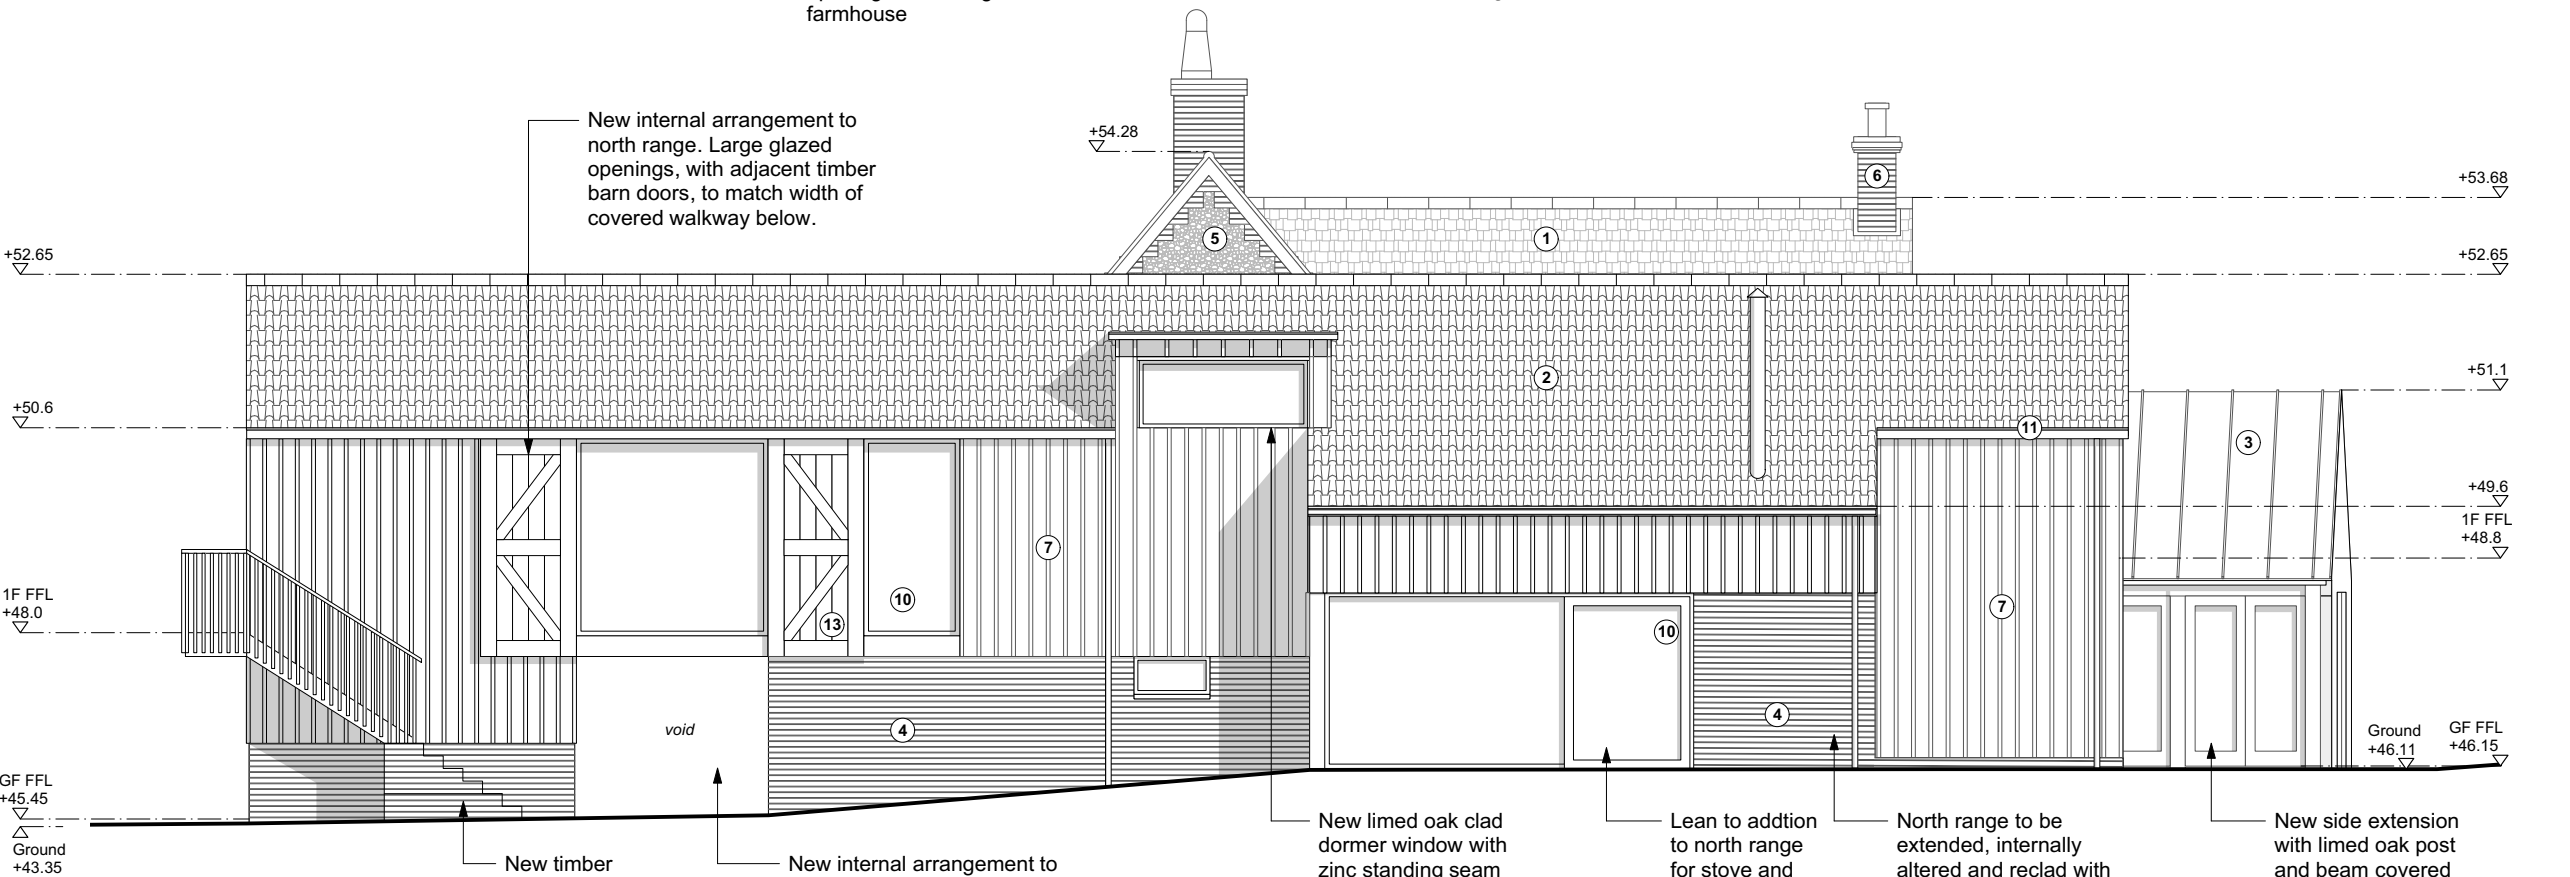

2 Proposed North Elevation
1:100 @A3

PLANNING			
App No.	Date	Author	Rev.

project orange
1st Floor, Cosmopolitan House
10A Christina Street, London, EC2A 4PA
T: +44 (0)20 7739 3035 F: +44 (0)20 7739 0103
www.projectorange.com

Proj No. P110

Project **OLD APPLECROFT FARM GREAT HENNY, SUDBURY**

ELEVATIONS 1 PROPOSED

Job No.	Disc.	Date	Scale
2101	LL	25.06.21	1:100 @ A3 1:50 @ A1

THE COPYRIGHT DESIGN AND PATENTS ACT 1988 THIS DRAWING IS THE COPYRIGHT OF PROJECT ORANGE LTD AND MUST NOT BE COPIED OR REPRODUCED, IN WHOLE OR PART, BY ANY METHOD WHATSOEVER, WITHOUT THE PRIOR WRITTEN APPROVAL OF PROJECT ORANGE LTD

NOTES
ALL SETTING OUT MUST BE CHECKED ON SITE
ALL LEVELS MUST BE CHECKED ON SITE
ALL DIMENSIONS MUST BE CHECKED ON SITE
DO NOT SCALE FROM THIS DRAWING
THIS DRAWING MUST NOT BE USED ON SITE UNLESS ISSUED FOR CONSTRUCTION