




1 Existing East Elevation
1:100 @A3

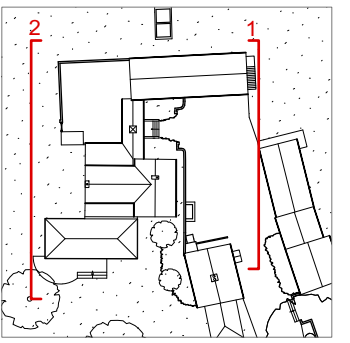

KEY PLAN 1:1000 at A3

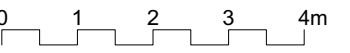

Proposed Demolition

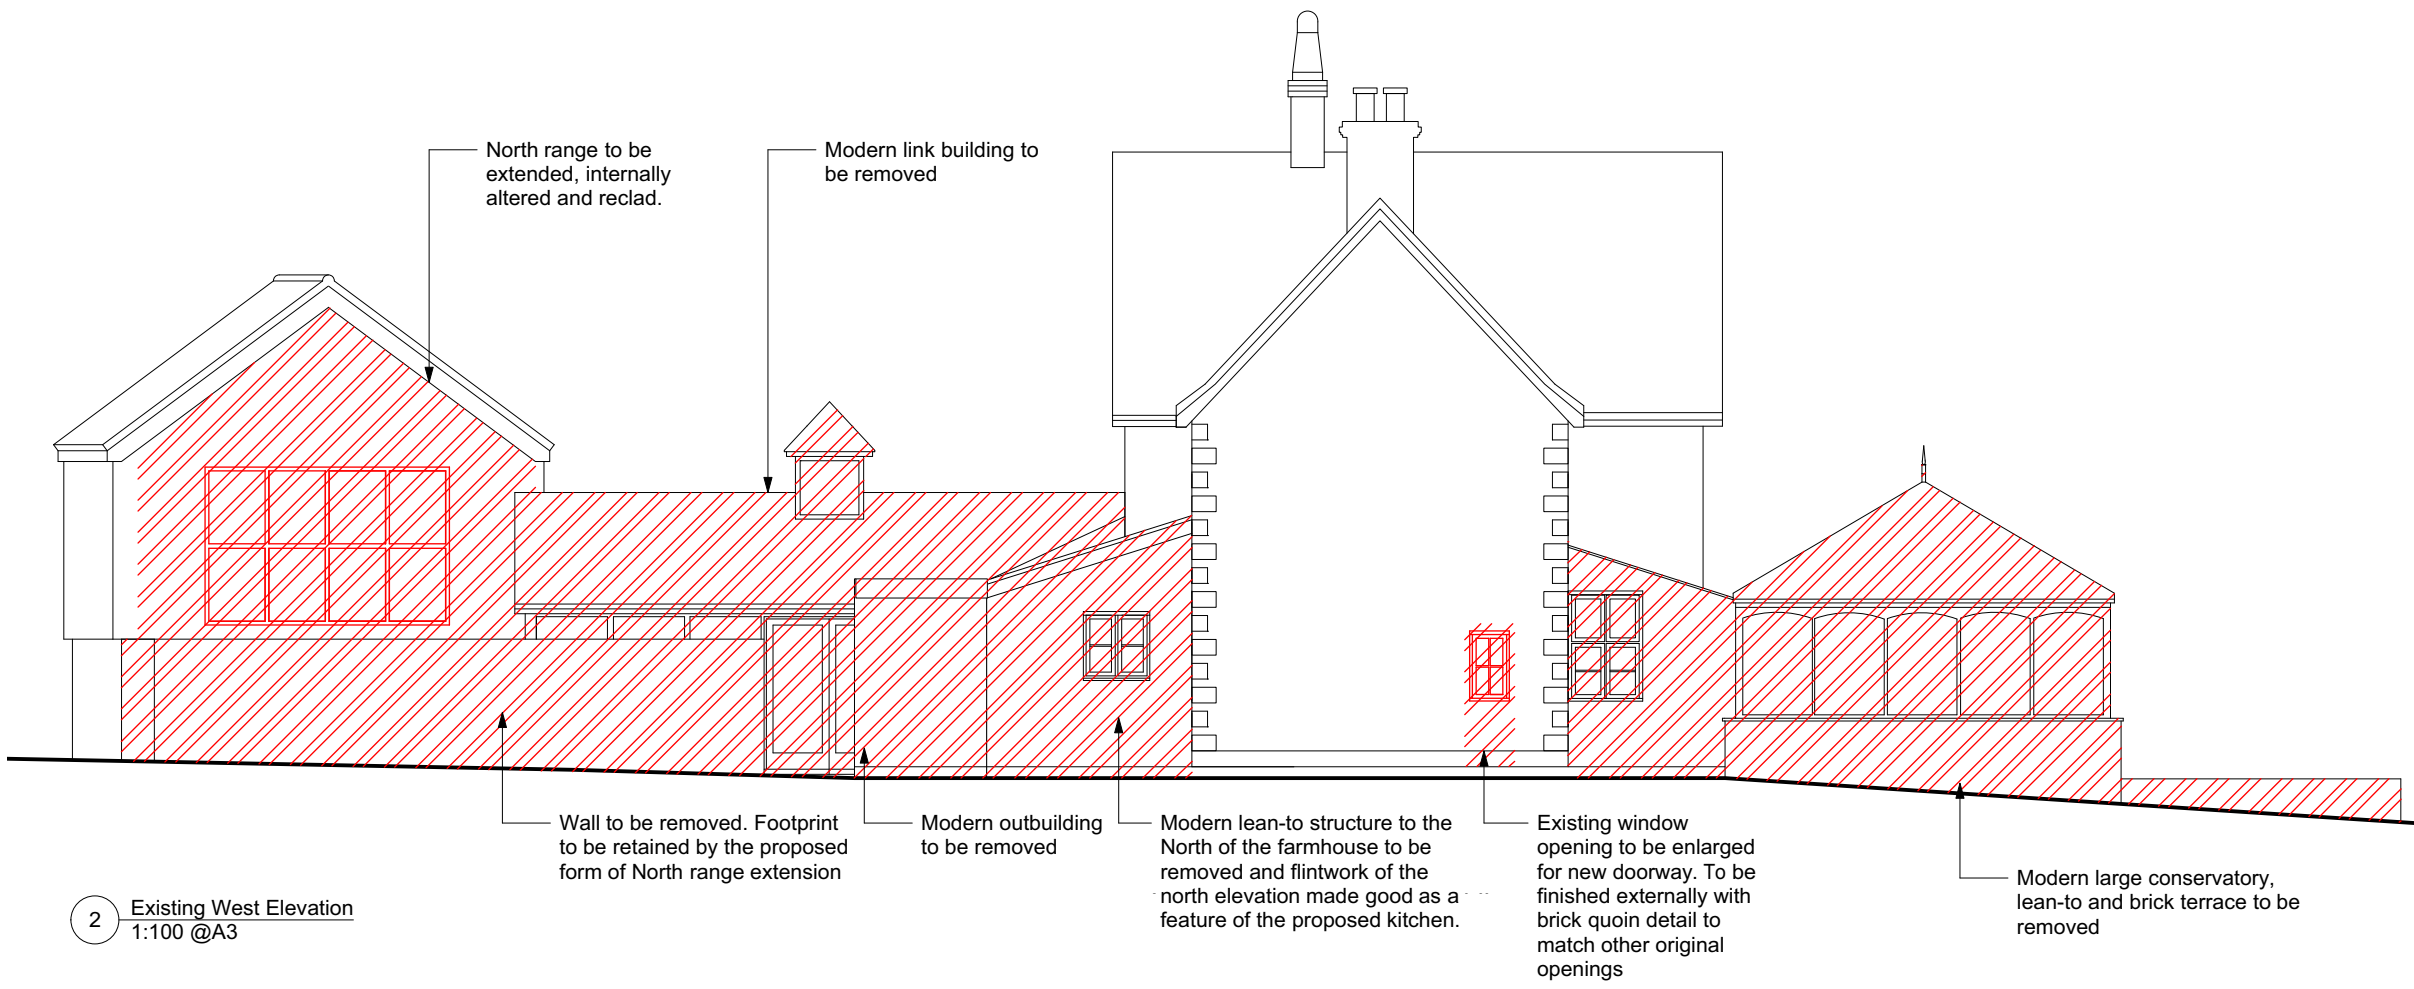

2 Existing West Elevation
1:100 @A3

PLANNING				
App.	Date	By	For	Remarks

project orange
1st Floor, Cosmopolitan House
10A Christina Street, London, EC2A 4PA
T: +44 (0)20 7739 3035 F: +44 (0)20 7739 0103
www.projectorange.com

Project No. **P011**
Project **OLD APPLECROFT FARM GREAT HENNY, SUDBURY**

Job No.	Drawn	Date	Scale
2101	BC	25.06.21	1:100 @ A3 1:50 @ A1

THE COPYRIGHT DESIGN AND PATENTS ACT 1988 THIS DRAWING IS THE COPYRIGHT OF PROJECT ORANGE LTD AND MUST NOT BE COPIED OR REPRODUCED, IN WHOLE OR PART, BY ANY METHOD WHATSOEVER, WITHOUT THE PRIOR WRITTEN APPROVAL OF PROJECT ORANGE LTD.
NOTES
ALL SETTING OUT MUST BE CHECKED ON SITE
ALL LEVELS MUST BE CHECKED ON SITE
ALL DIMENSIONS MUST BE CHECKED ON SITE
DO NOT SCALE FROM THIS DRAWING
THIS DRAWING MUST NOT BE USED ON SITE UNLESS ISSUED FOR CONSTRUCTION