





No cornice in kitchen / utility




Utility extract ducted to exterior via same route as en suite.

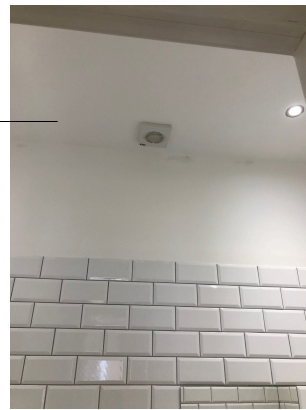

Lowered ceiling over En Suite. Existing cornice retained over.

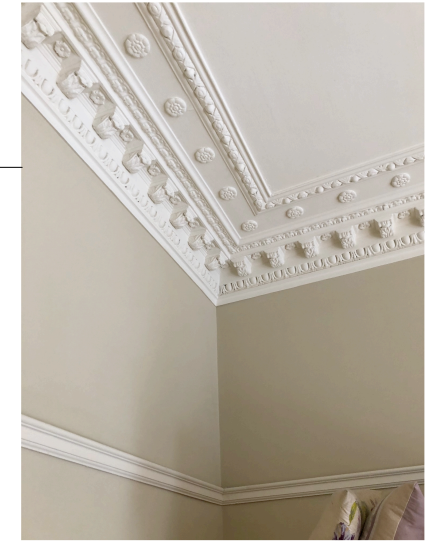

No work to cornice in bedroom

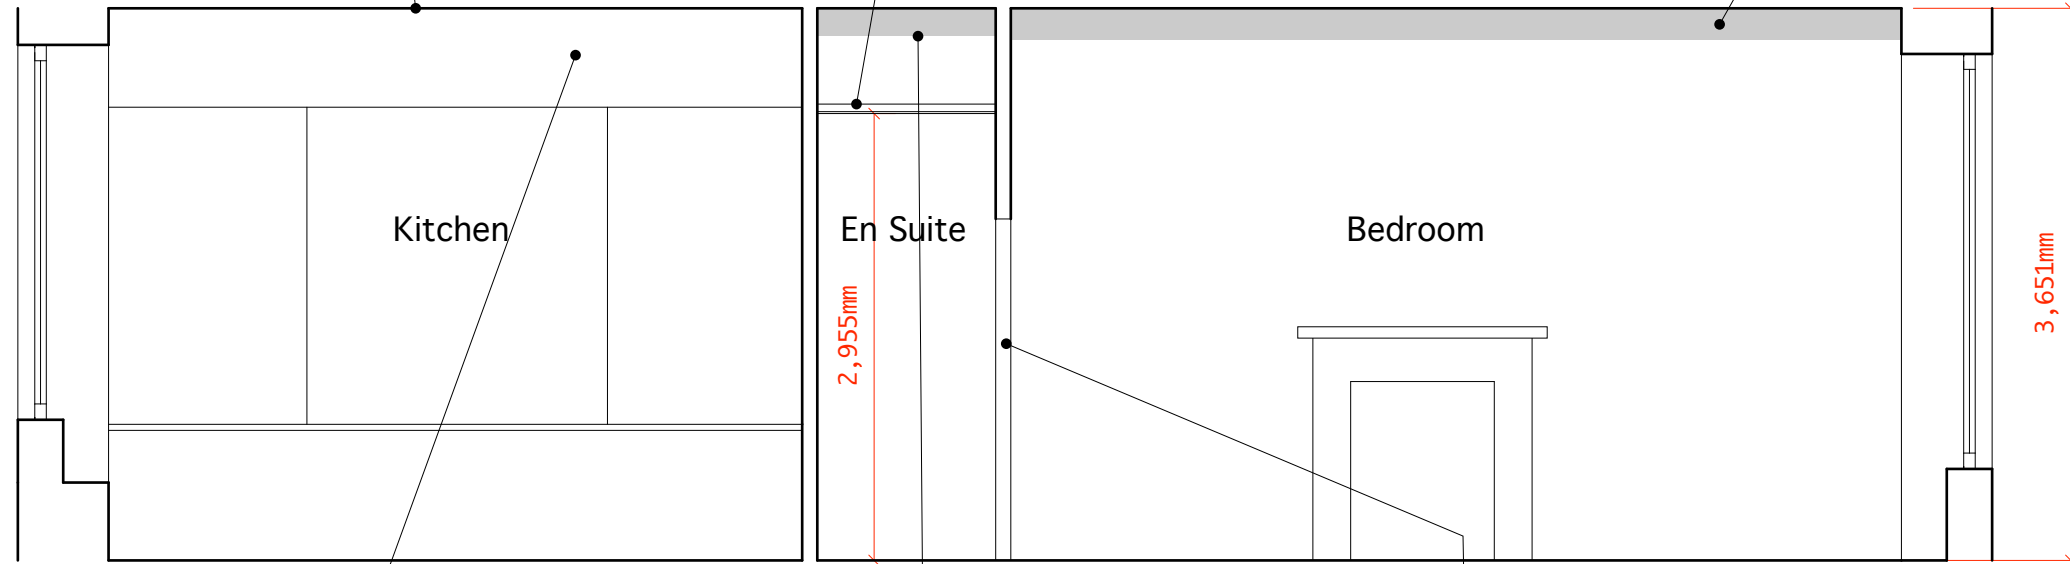

SECTION A-A



Extracts boxed out with structure




Master bathroom. Existing cornice not affected by alterations.



View from hall. Existing cornice continues into en suite.



Utility and en suite door. Re used 5 panel door / reclaimed 5 panel door to match.

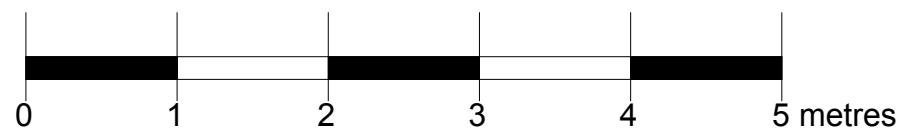

Listed Building Consent

JOB	Proposed Alterations & Extension		
FLAT 1/1, 2 QUEENSBOROUGH GARDENS, GLASGOW, G12 9PW			
DRAWING	SECTION A		
SCALE	1.50 @ A3	DRAWN	DATE
		IG	JUNE 2021
DRAWING NO	PL.05	REV	-
CLIENT	DARLING		