




1 3D - Existing

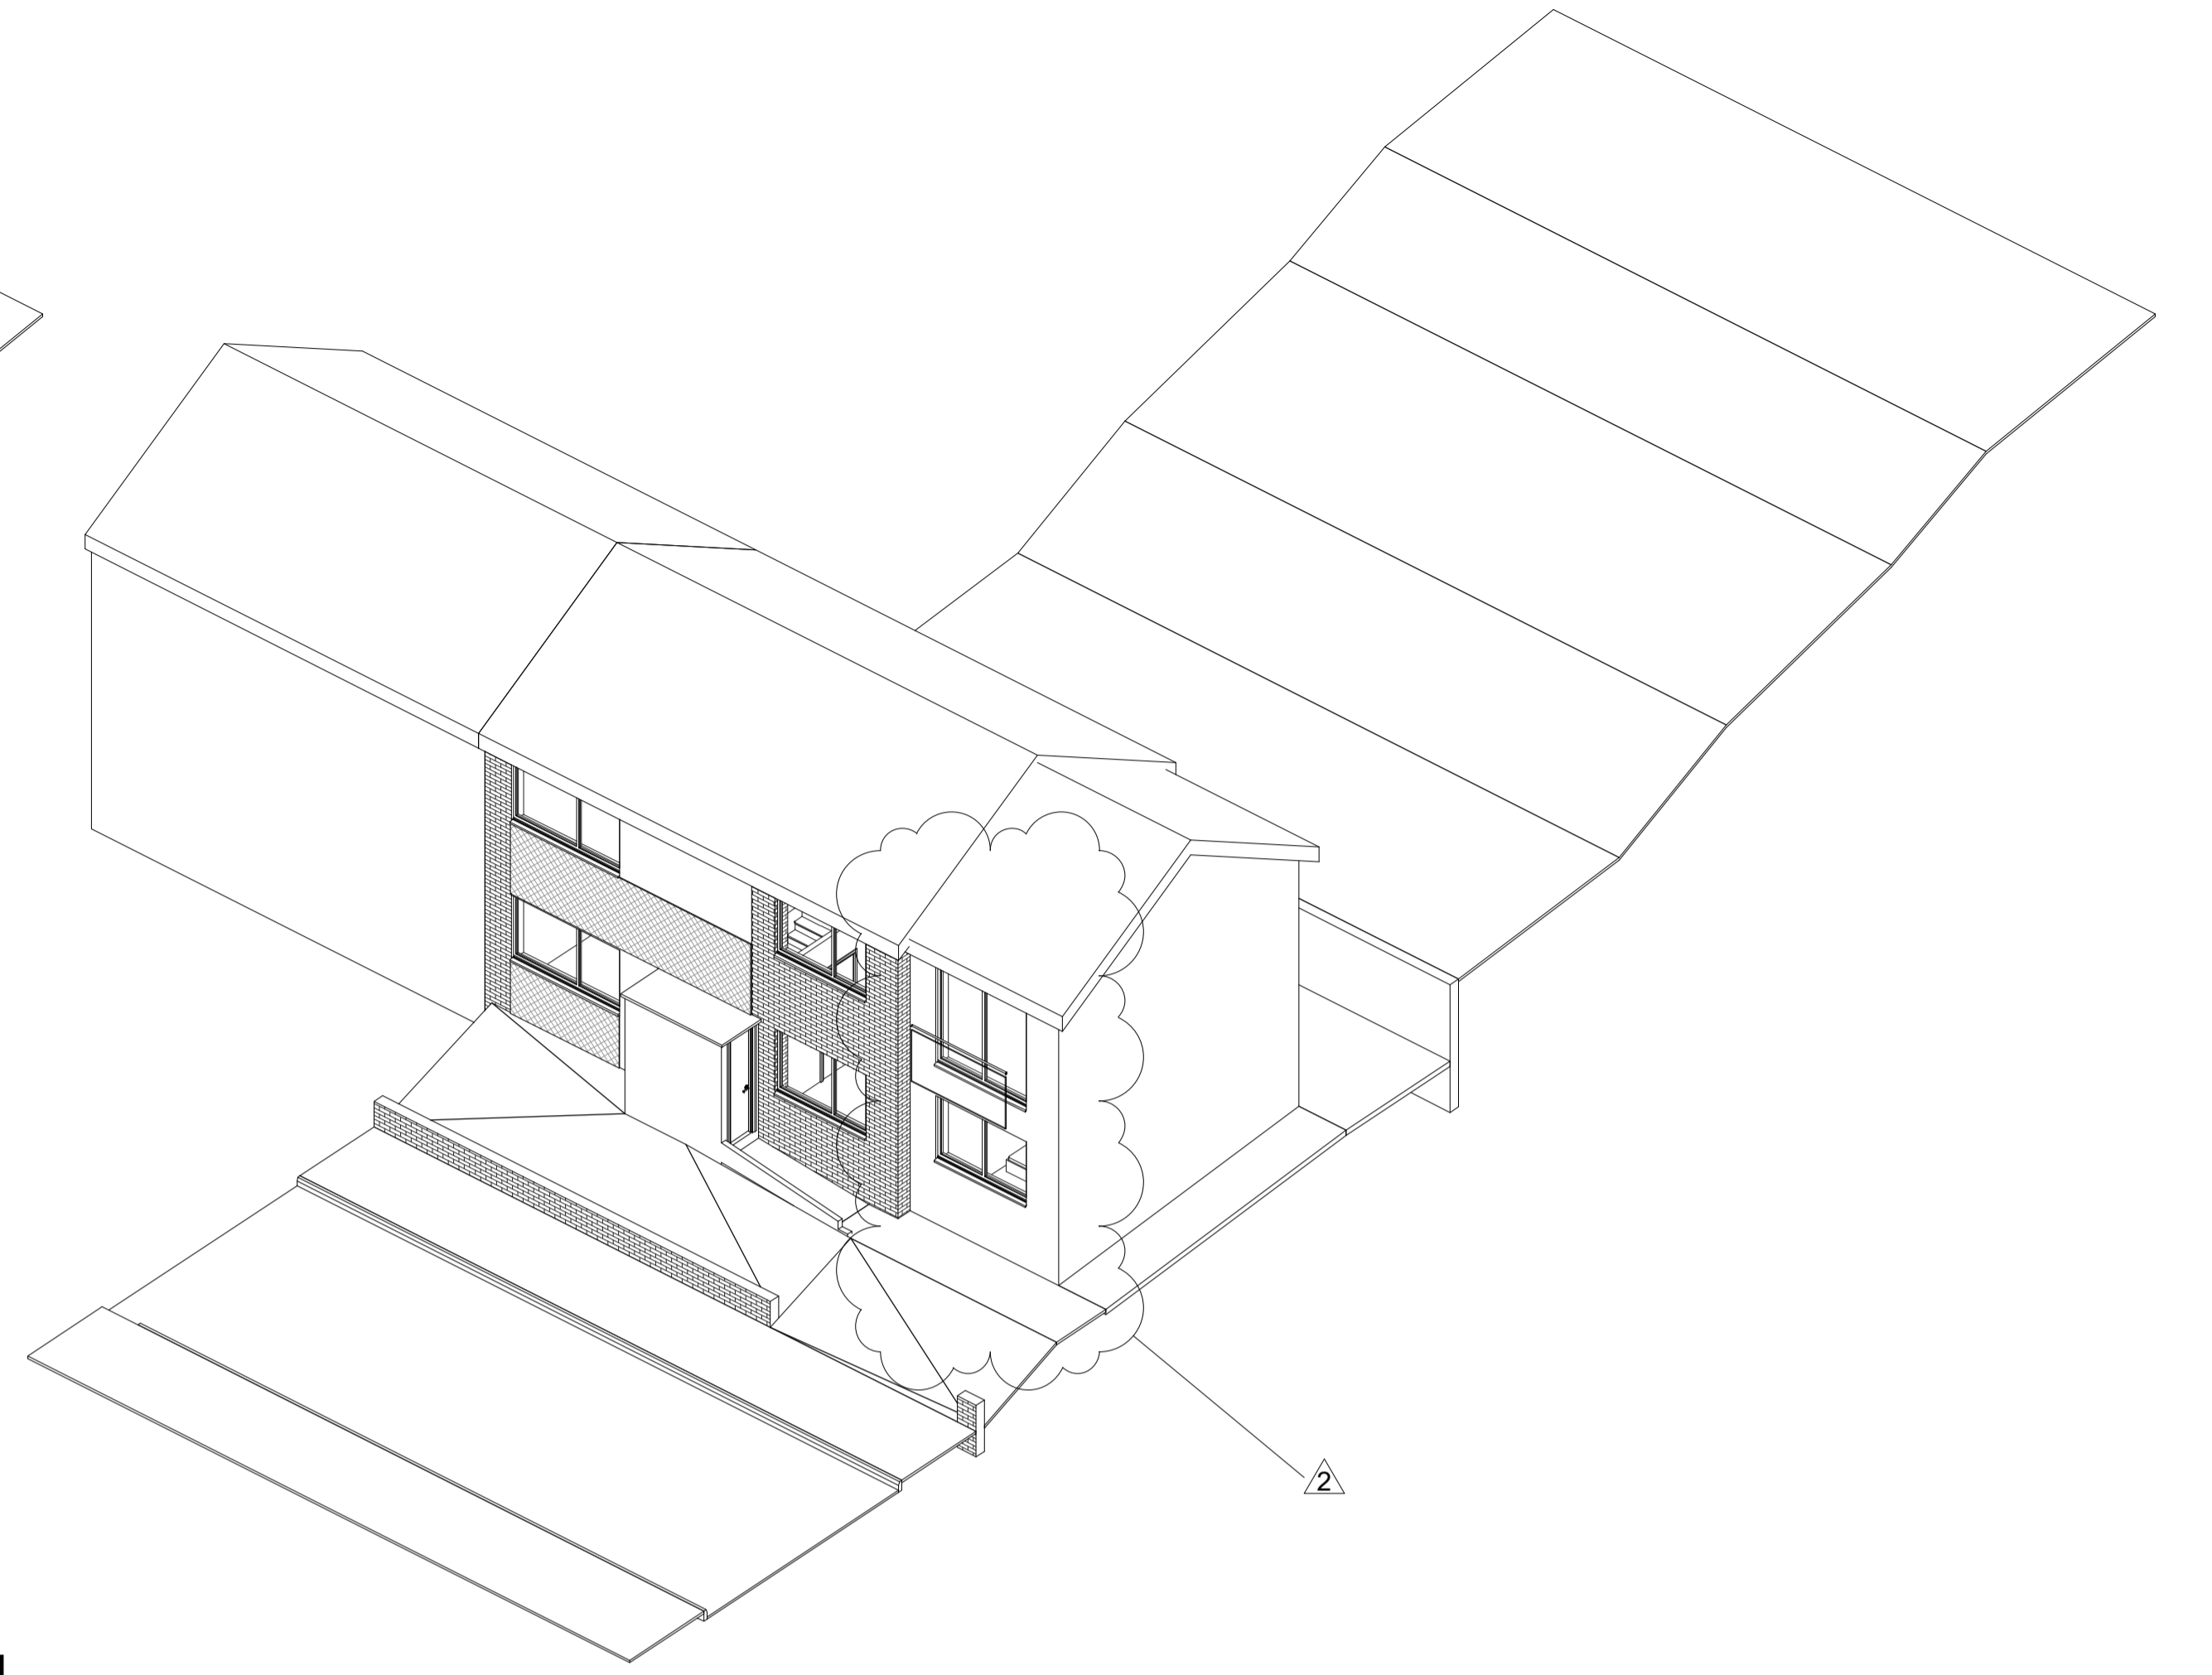

2 3D - Proposed

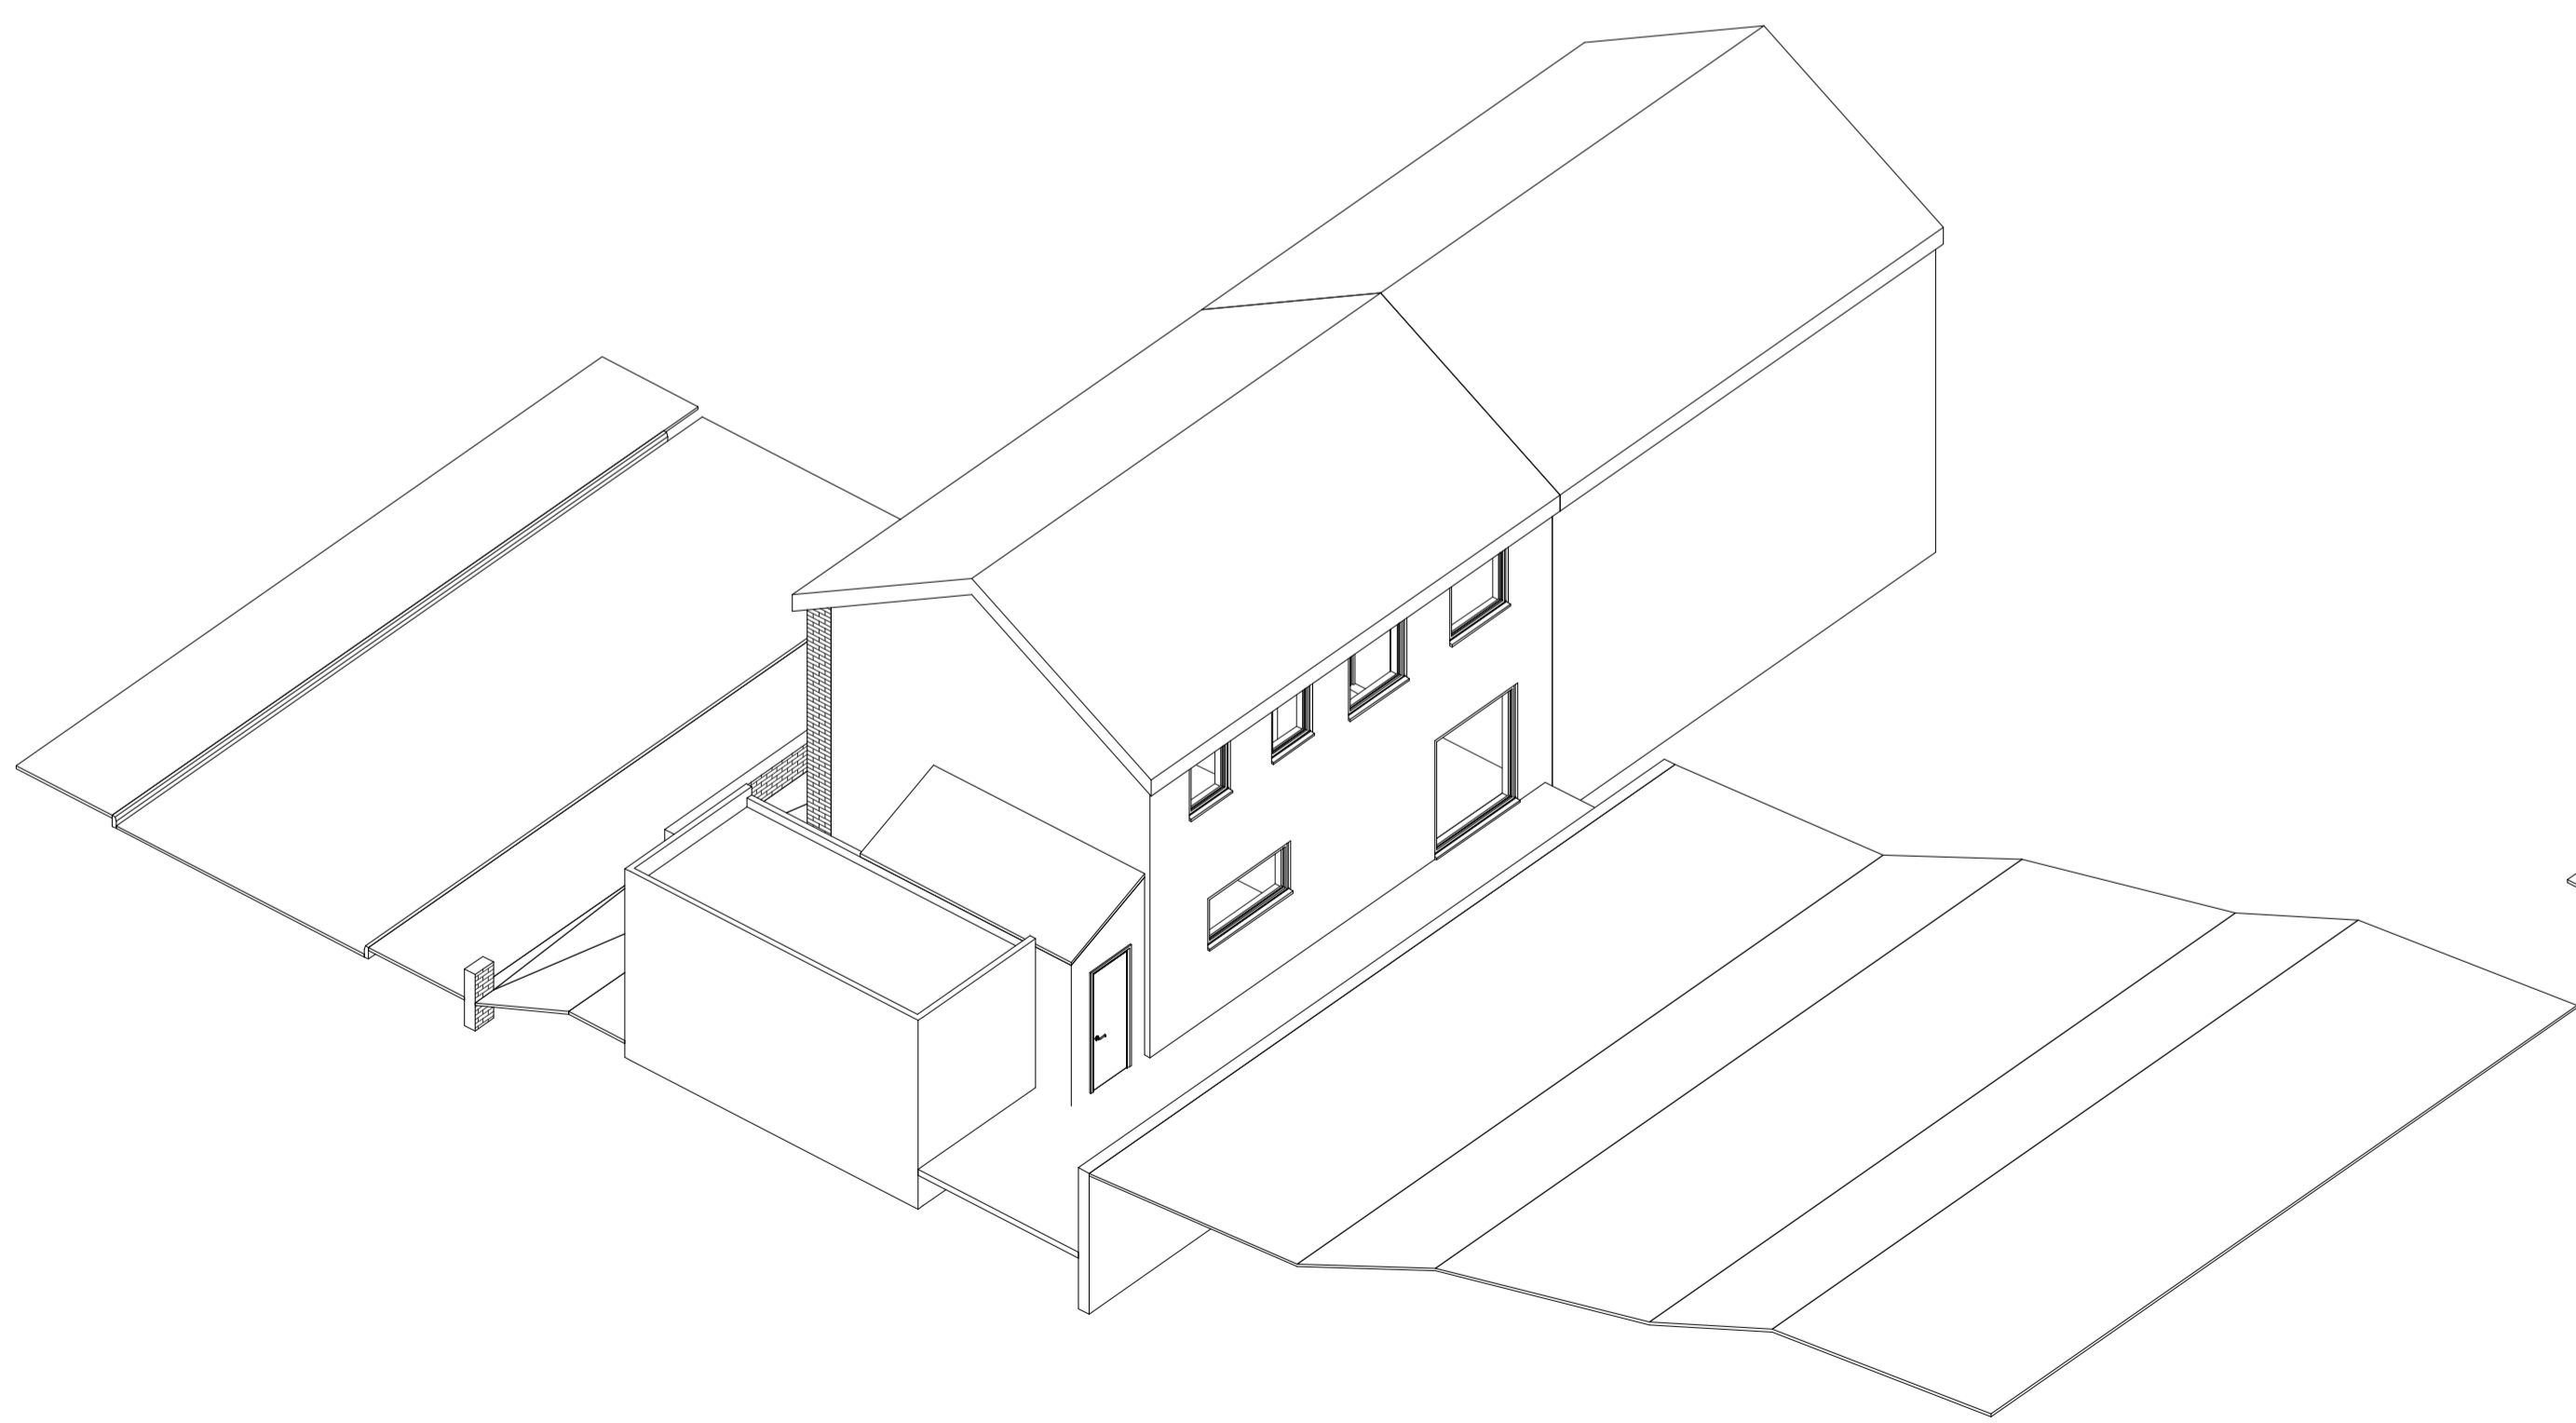

3 3D - Existing 2

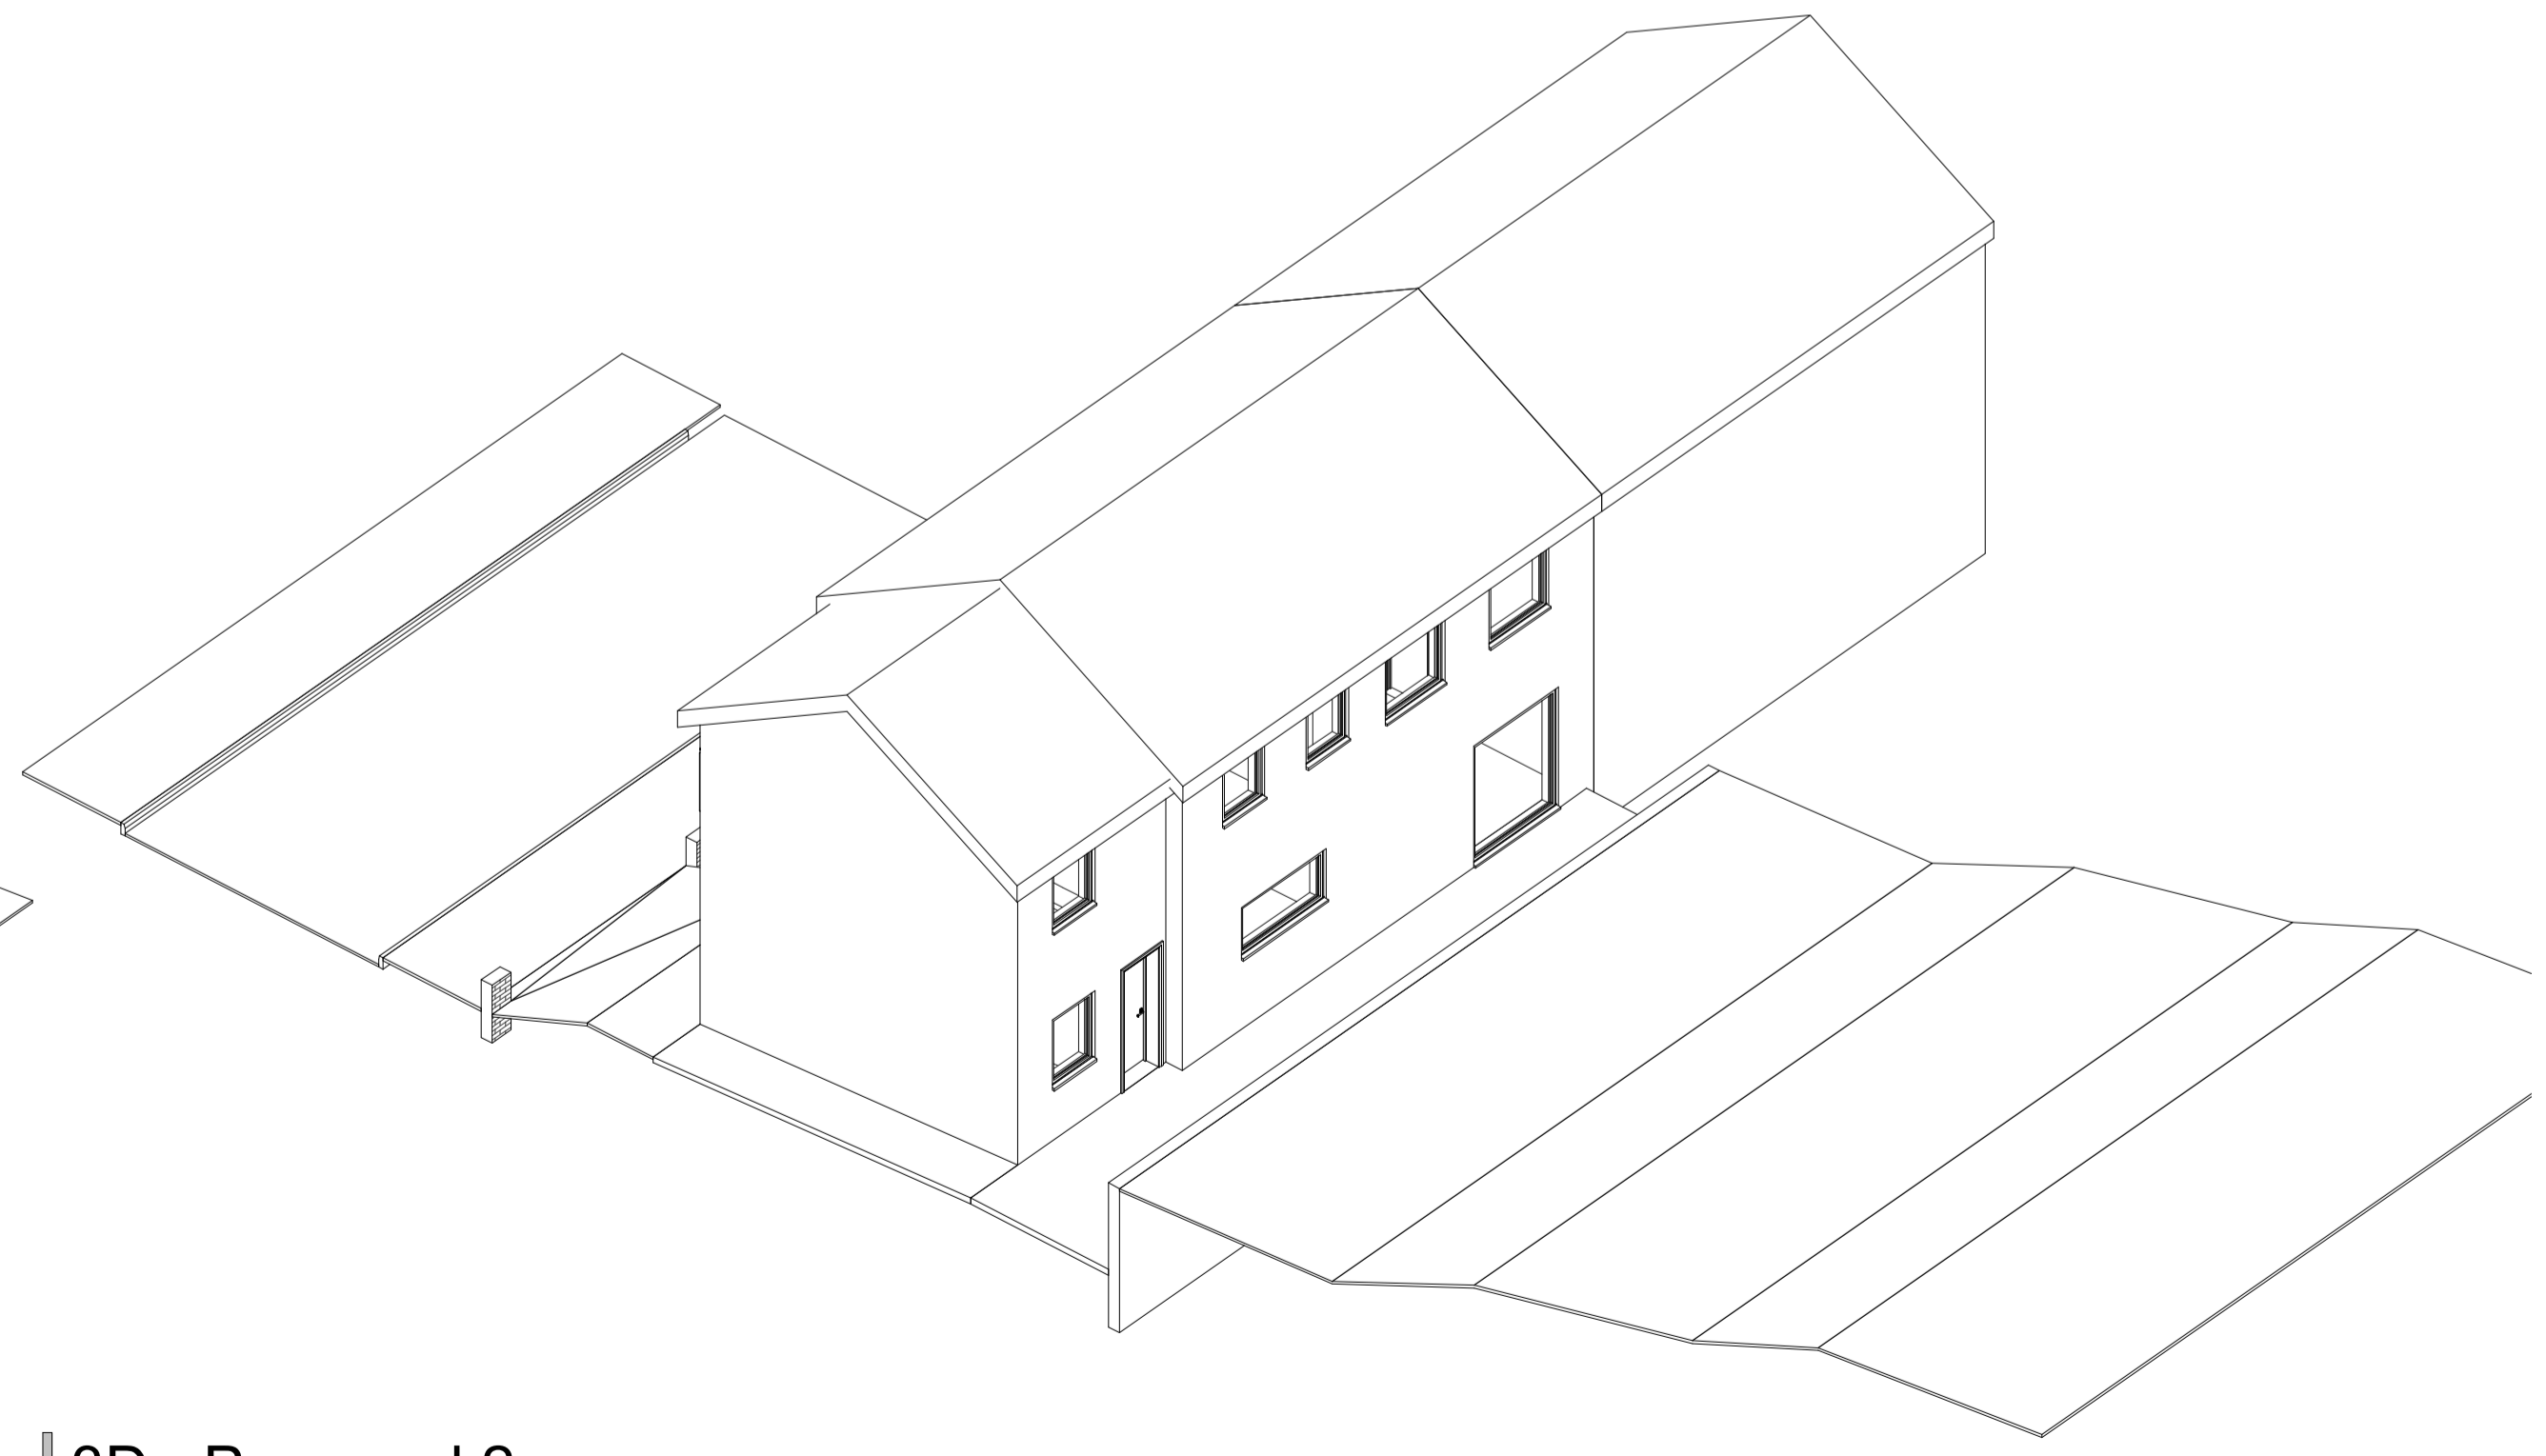

4 3D - Proposed 2

2	Juliet Doors Added replacing window. GF Window	01/07/21	4
	mulion amended to aligned with juliet doors over		
1	Planning Application	26/10/20	2

Rev Description (By / Chk'd / App'd) Date (Seq)

Client  
Mr + Mrs Henderson

Project  
38 Princess Avenue

Drawing Name  
3D Views

Drawing Number	005	revision	2
----------------	-----	----------	---