

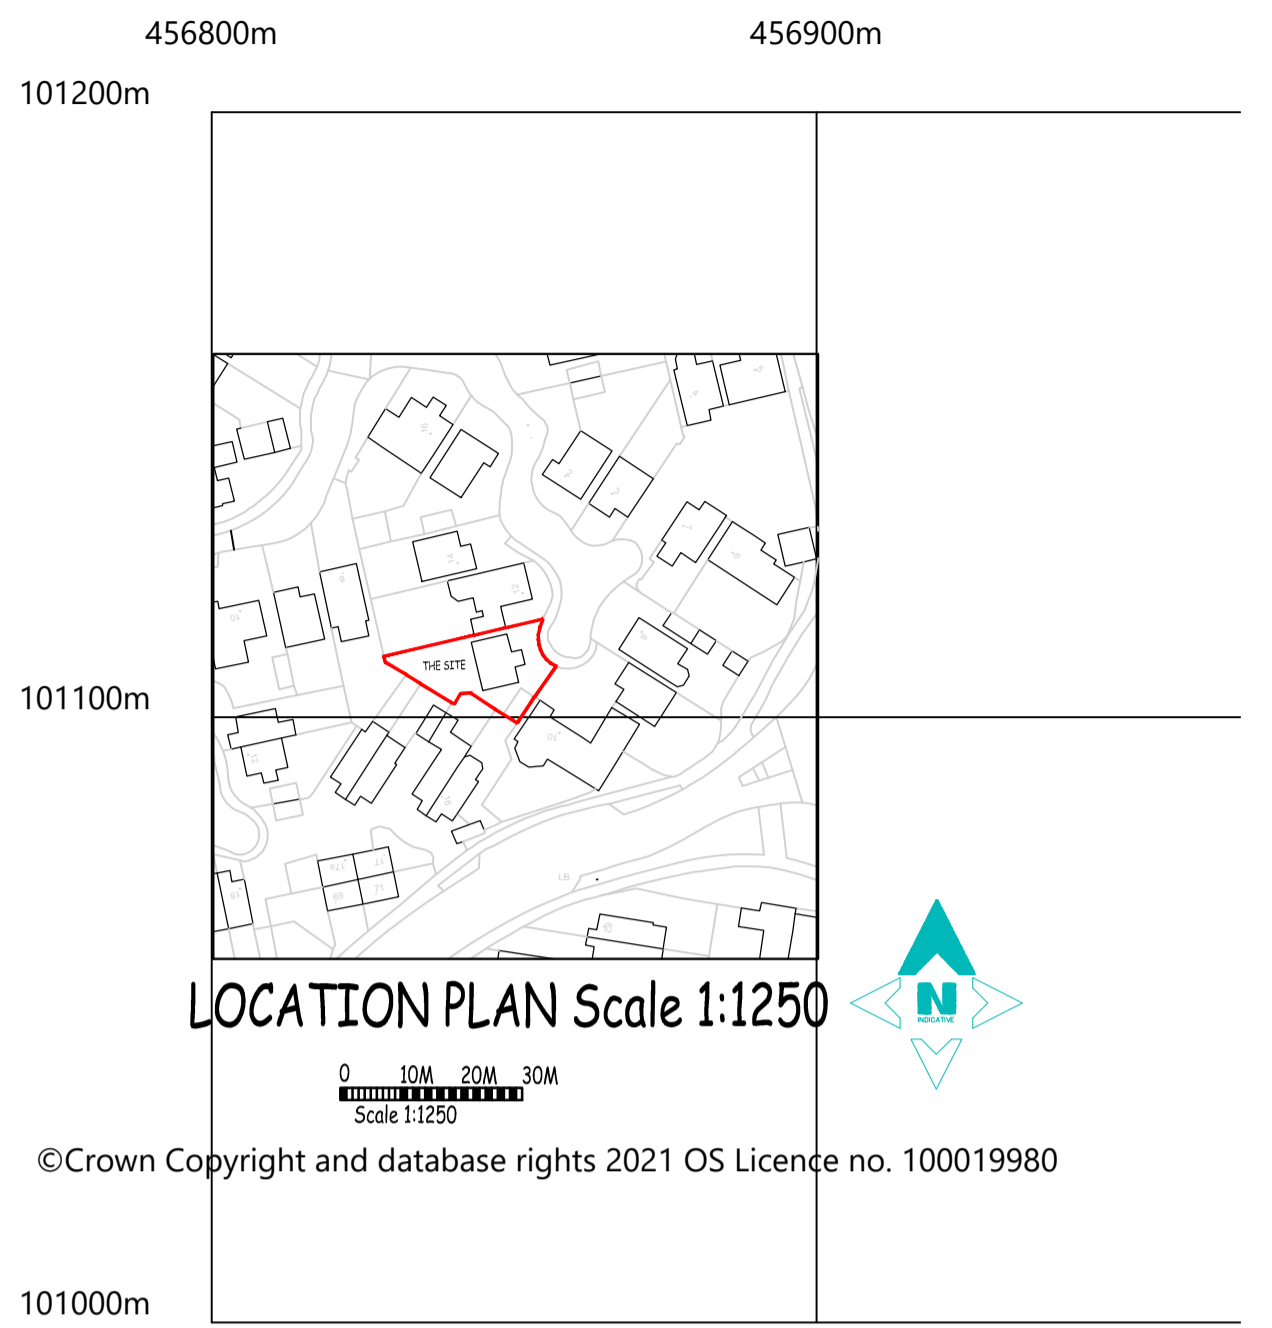
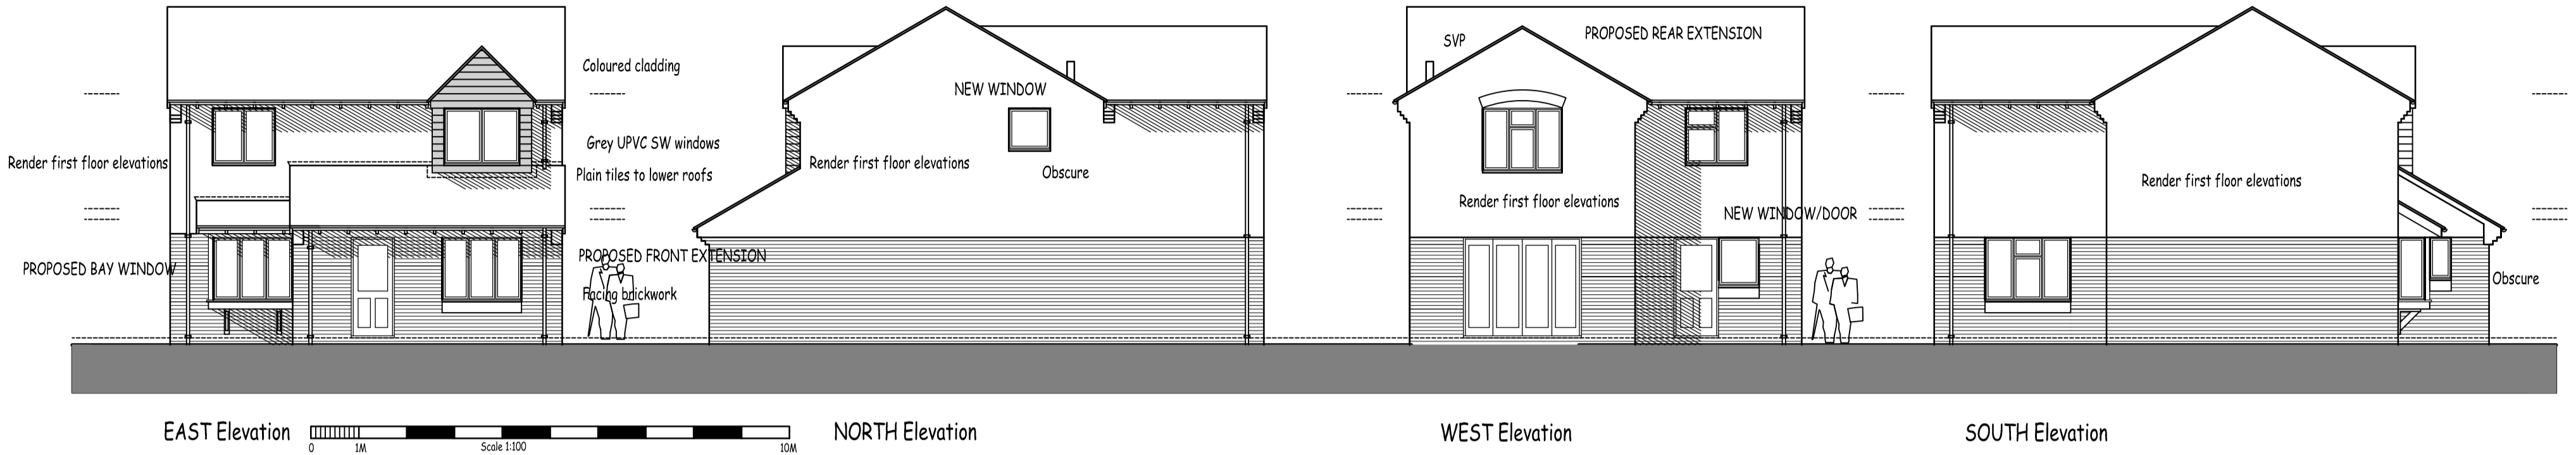


White upvc 100mm dia sq line gutters down pipes

Concrete interlocking roof tiles

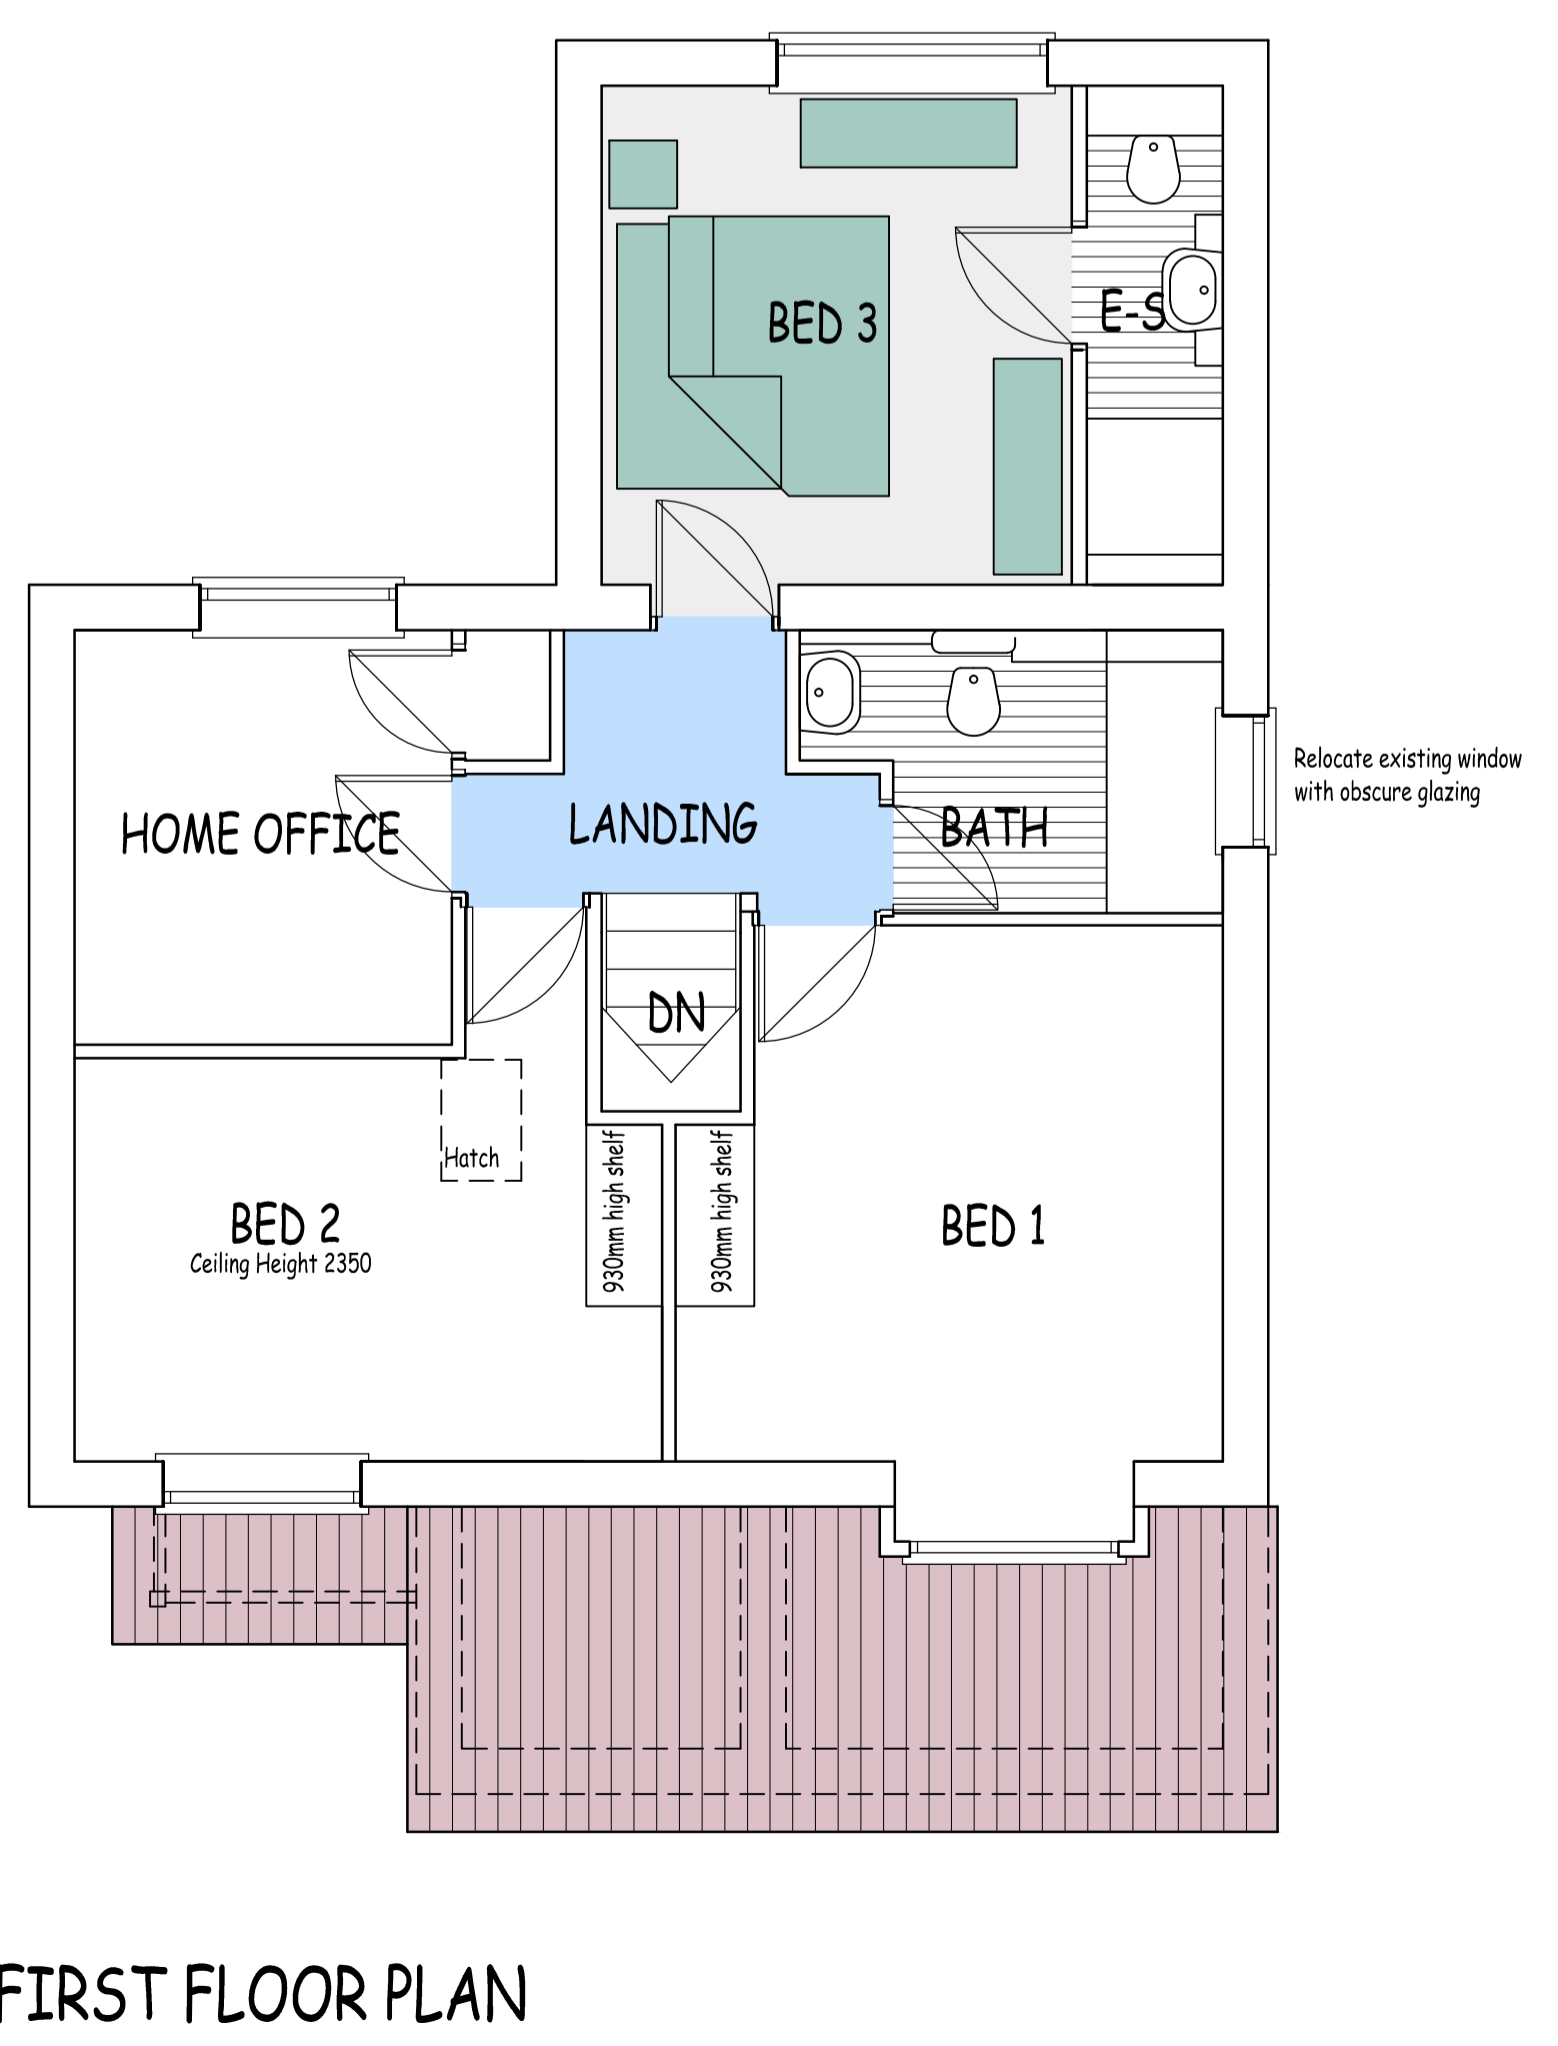

Sparrow Court
Lee On Solent, Hampshire.

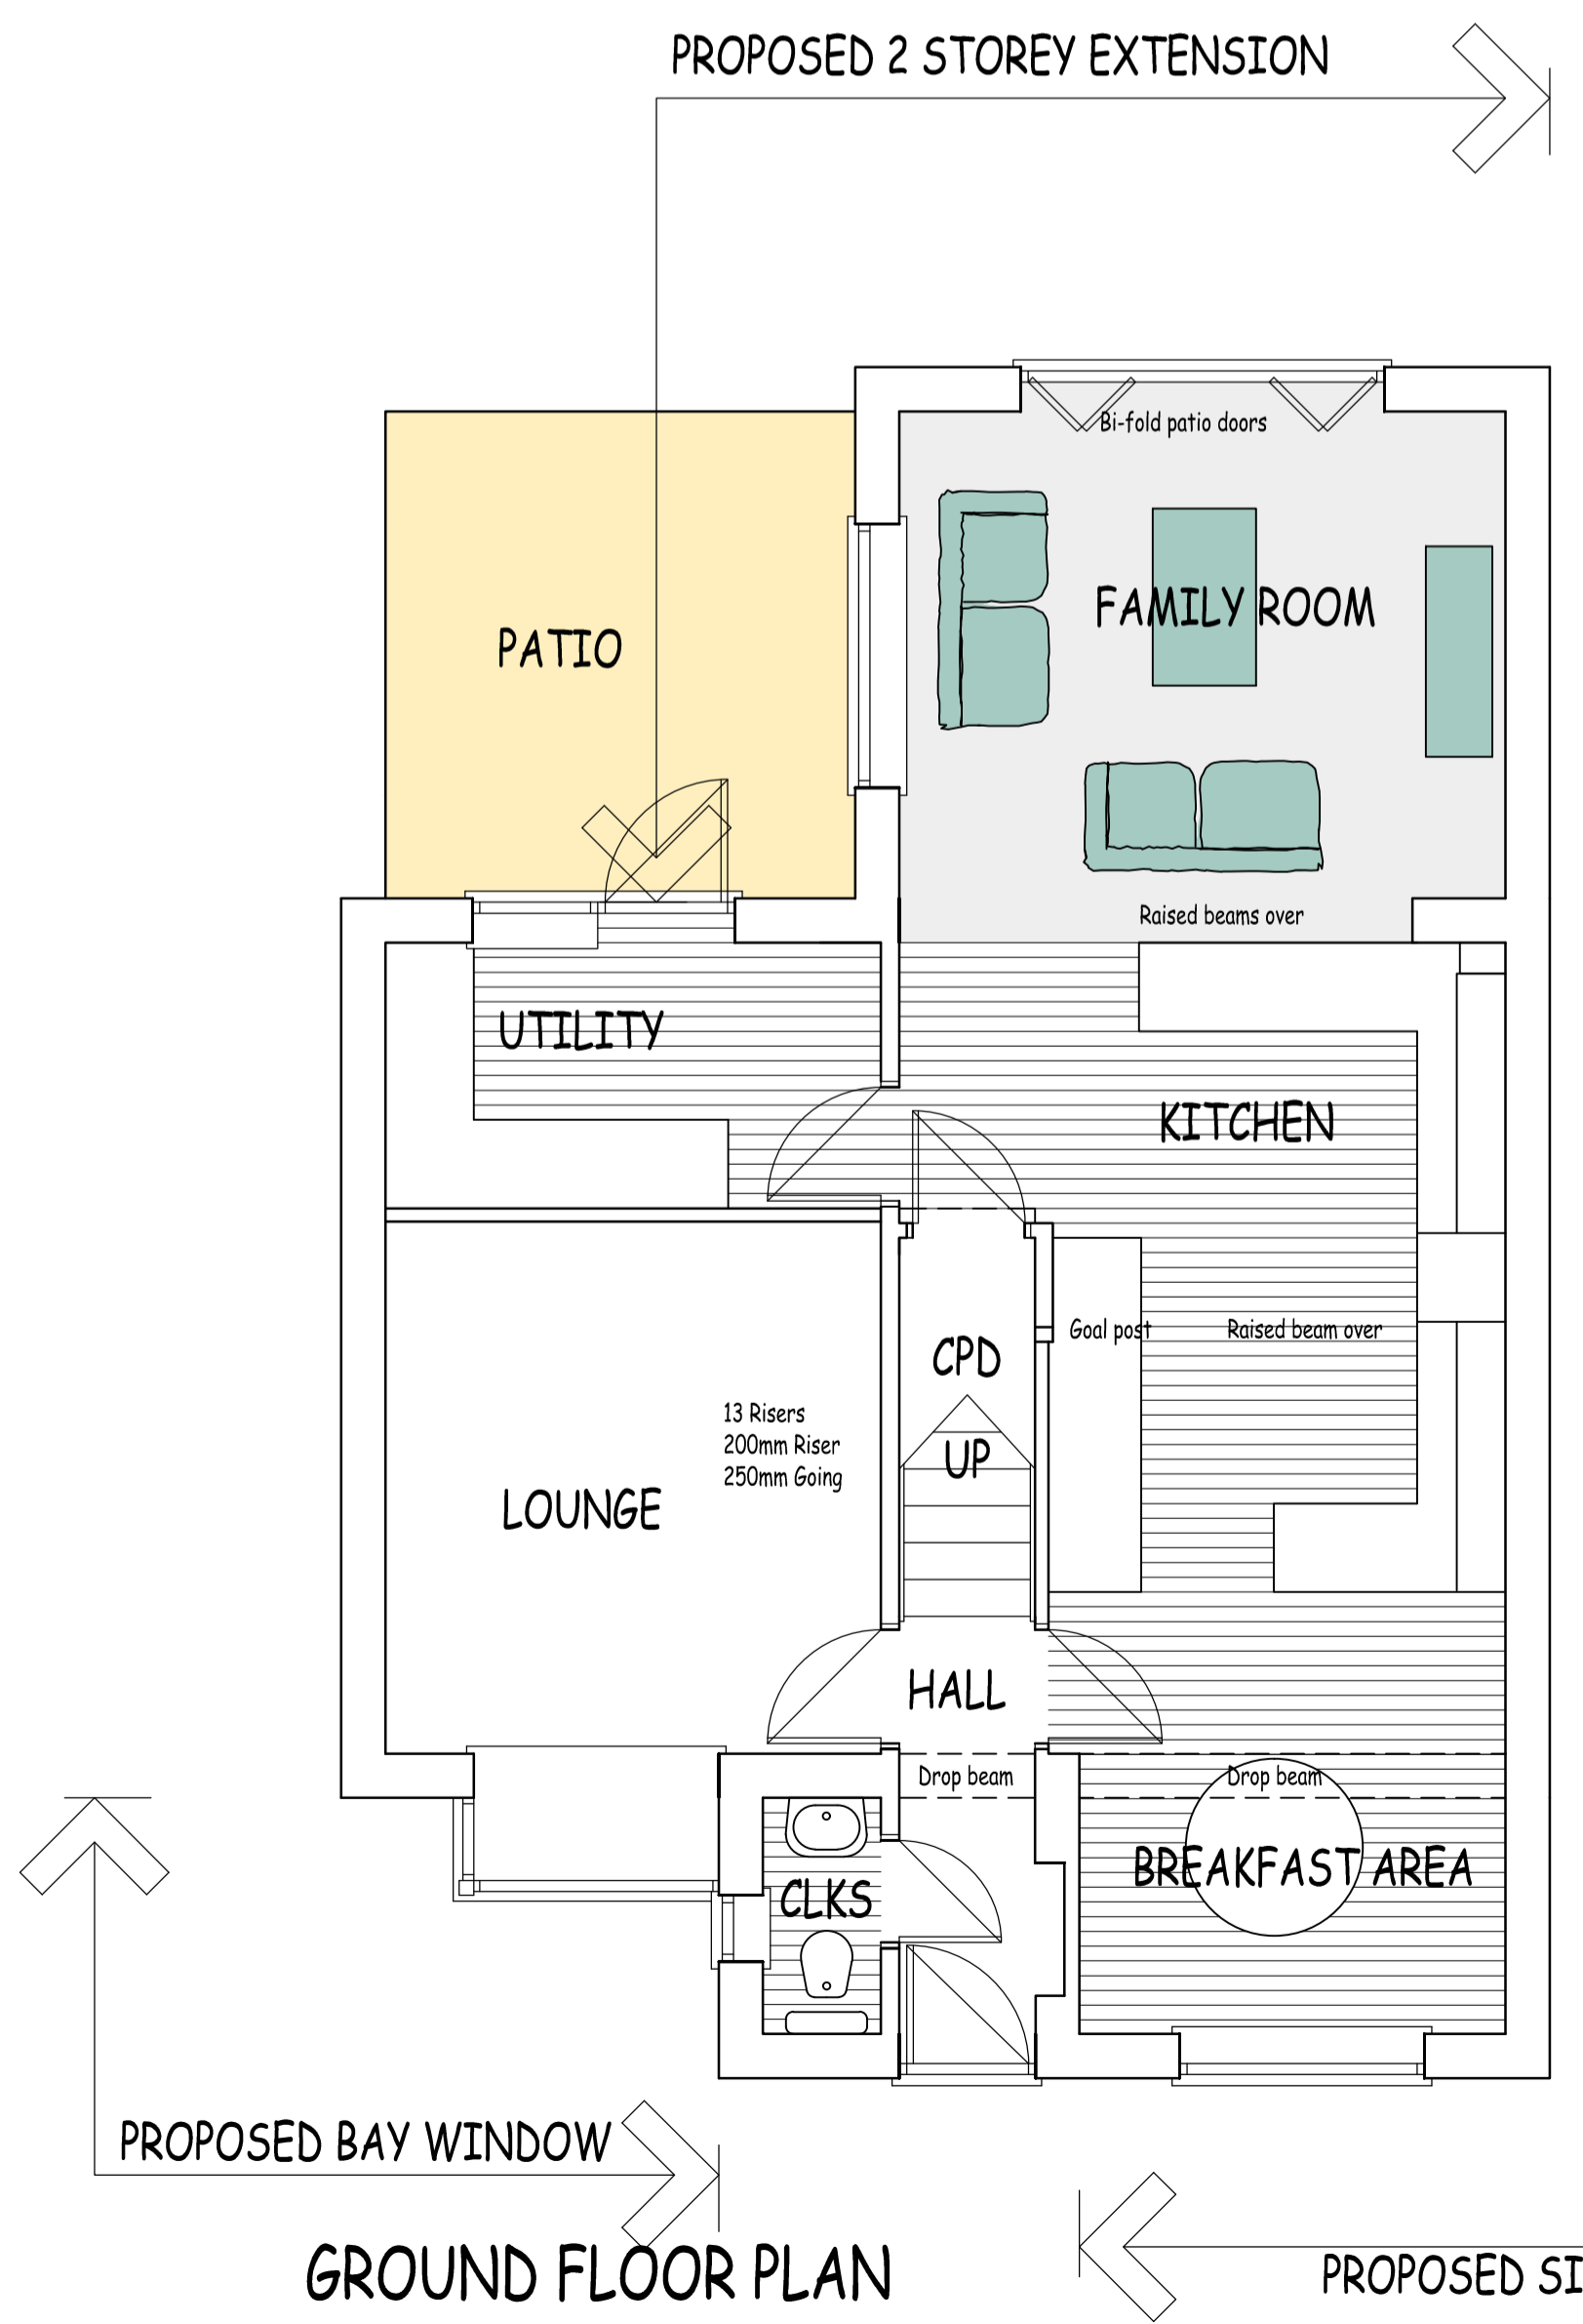

A 30/06/21 CLIENTS COMMENTS NOTED

This drawing is protected by copyright and may not be copied or disclosed to third parties without the expressed permission of Town & Country Architecture.
Preference should be given to written figured dimensions over scale measurements. Discrepancies of any kind must be reported to Town & Country Architecture.

TOWN & COUNTRY ARCHITECTURE
ARCHITECTURAL TECHNOLOGISTS
4 FOLKLOVES
THE MEADOWS
FAREHAM
HAMPSHIRE PO16 8UW
TELEPHONE: (01329) 28492
FACSIMILE: (01329) 28492

PROJECT: **PROPOSED EXTENSION**
11 Sparrow Court
Lee On Solent
Hampshire

CLIENT: **Mr M. Sadler & Miss L. Ball**

SCALE: 1:50 (A1) DATE: _____

DRAWN: P.T.E MCIAT CHECKED: _____

DRWG. NO. 21/23/02 REVISION: _____