


03/06/21 | Planning | OH

Job: **7 Brynaston Mews West
W1H 2BW**

Title: **Location Plan**

Scale: 1:500 at A1 | Author: OH

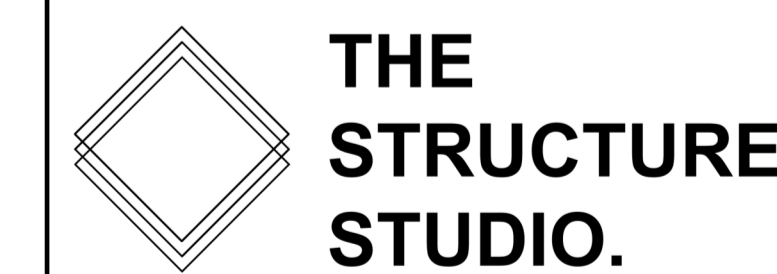

6 Turret Towers, 3 Rothsby Street, SE1 4UH
Phone: 07792626005
Email: gturbervill@thestructurestudio.co.uk

Drawing No: **M006-D-01** | REV: