


Scale Bar 1:200

Front Driveway and Garden as Existing

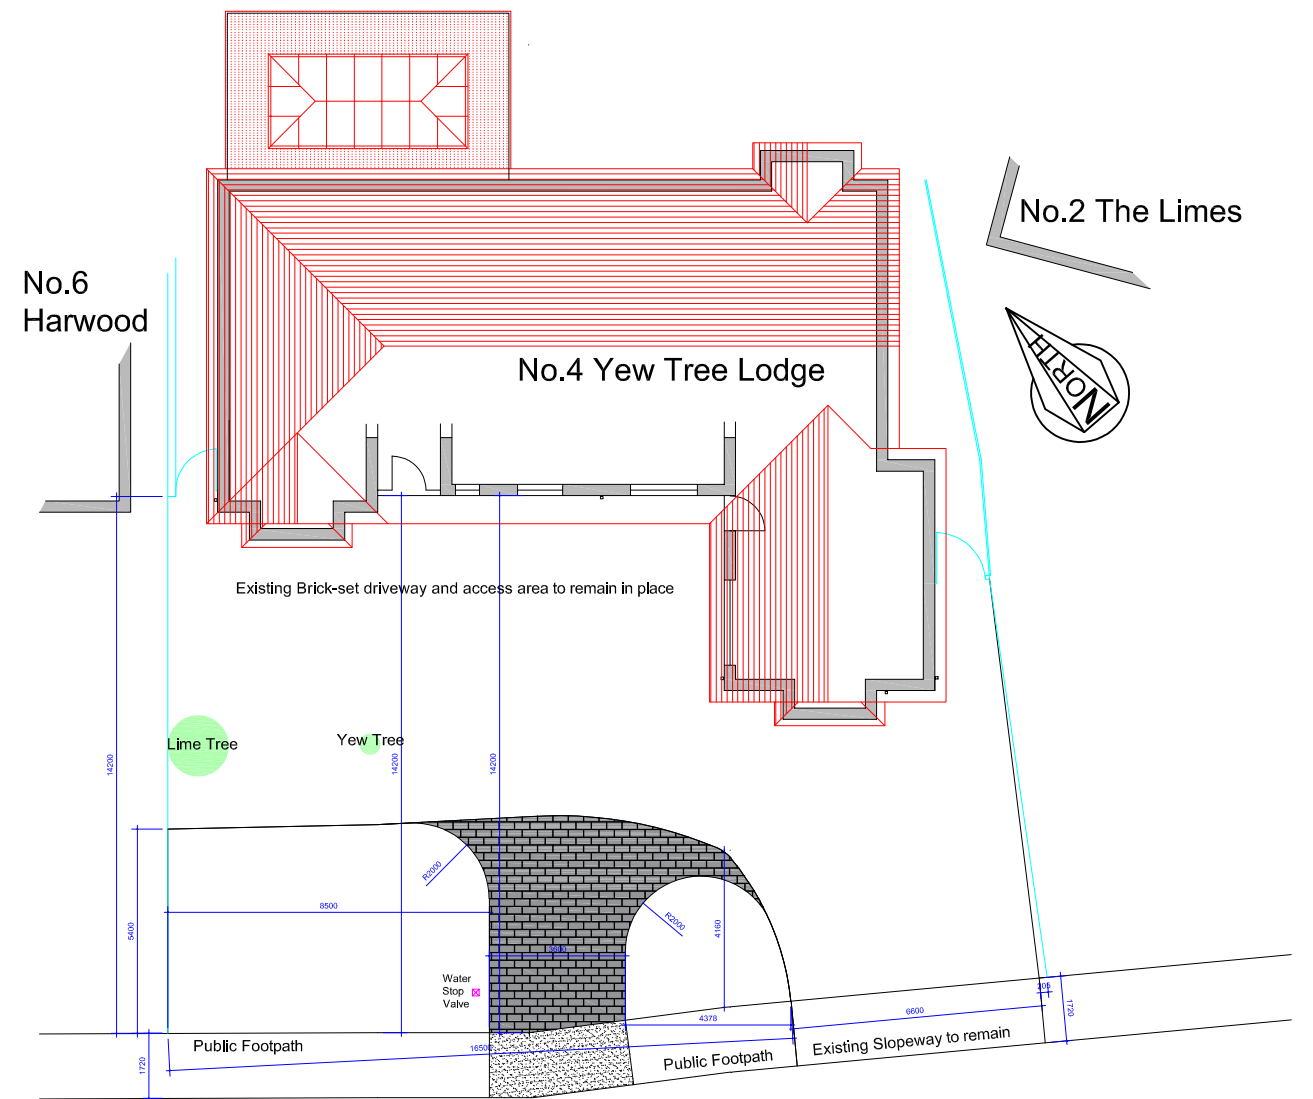


New Additional Access to Driveway as Proposed

Use matching brick-sets to link the new driveway onto the existing finishes.
Footpath and dropped slope to be constructed to specifications stipulated by ERYC - expected to match the existing highway materials and finishes.

PETUARIA DESIGN CONSULTANCY SERVICES

5 BROADLEY WAY, WILLOW PARK
WELTON
EAST YORKSHIRE, HU15 1TA
TEL: 07739 556514
petuaria@stainforth5.karoo.co.uk

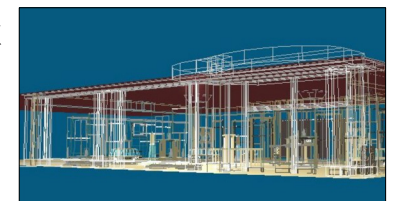

DRAWING NO: VUL/Smj/001 Existing & Proposed Driveways
DATE: 28th June 2021
DRAWN BY: MS / PDCS
SCALE: 1:200 at A3
CUSTOMER NAME: Mrs Patricia Smith
CUSTOMER ADDRESS: Yew Tree Lodge, No.4 Welton Low Road
Elloughton, East Yorkshire. HU15 1HR