


No.6
Harwood

No.2 The Limes

No.4 Yew Tree Lodge

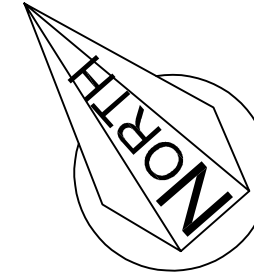

New Additional Access to Driveway as Proposed

(Includes second slopeway across public footpath)

Existing Brick-set driveway and access area to remain in place

Lime Tree

Yew Tree

Water Stop Valve

Public Footpath

Public Footpath

Existing Slopeway to remain

PETUARIA DESIGN CONSULTANCY SERVICES

5 BROADLEY WAY, WILLOW PARK
WELTON
EAST YORKSHIRE, HU15 1TA
TEL: 07739 556514
petuaria@stainforth5.karoo.co.uk



DRAWING NO: VUL/Smj/002 Proposed Plan


DATE: 28th June 2021

DRAWN BY: MS / PDCS

SCALE: 1:100 at A3

CUSTOMER NAME: Mrs Patricia Smith

CUSTOMER ADDRESS: Yew Tree Lodge, No.4 Welton Low Road
Elloughton, East Yorkshire. HU15 1HR

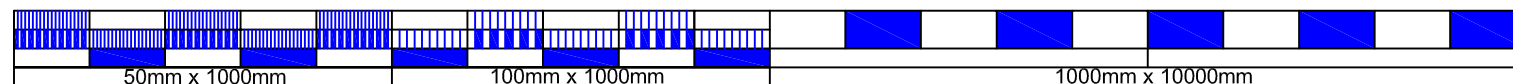

Scale Bar 1:100