


0m

426600m

4267

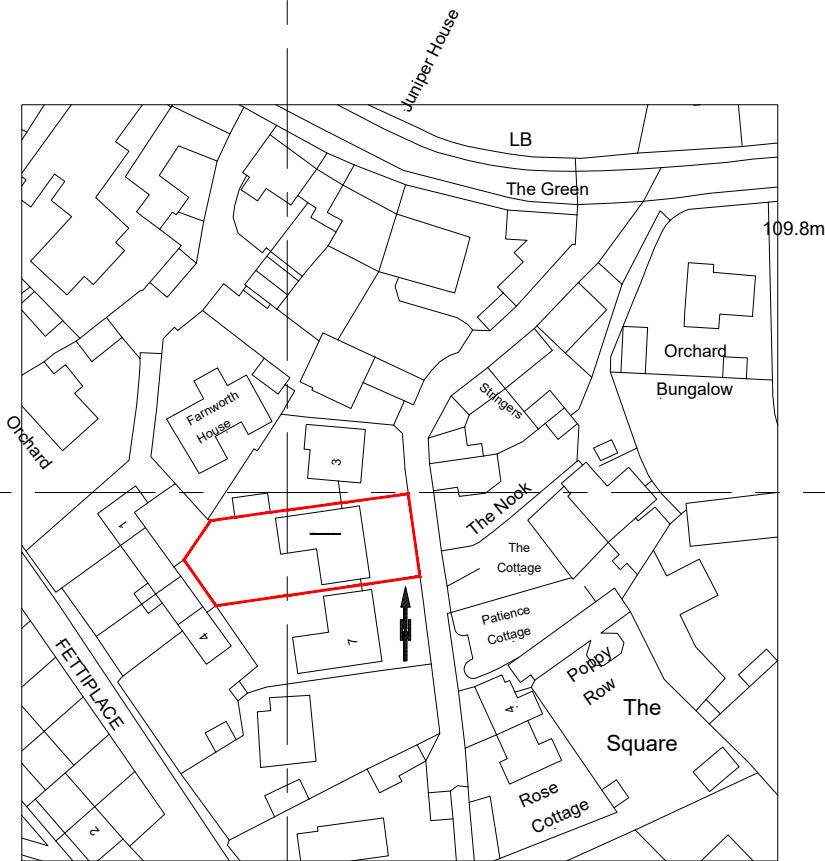

PROJECT  
**PROPOSED DEVELOPMENT**

**5 The Square**  
 Milton-Under-Wychwood  
 Oxfordshire  
 OX7 6JN

DRAWING  
**PLANNING**

Location Plan

SCALE 1:1250 DATE June 2021

DRAWN SDL CHECKED

0m

426600m

4267

DRAWING NUMBER

**2021/280/010**

**SHIPTON DESIGN**

ARCHITECTURE PLANNING DESIGN

April Cottage  
 Burford Road  
 Shipton-Under-Wychwood  
 Oxfordshire  
 OX7 6DW  
 01993-832647  
 07754-296776  
 andrew@shiptondesign.co.uk