



ISO View Proposed : Scale 1:50 @ A1

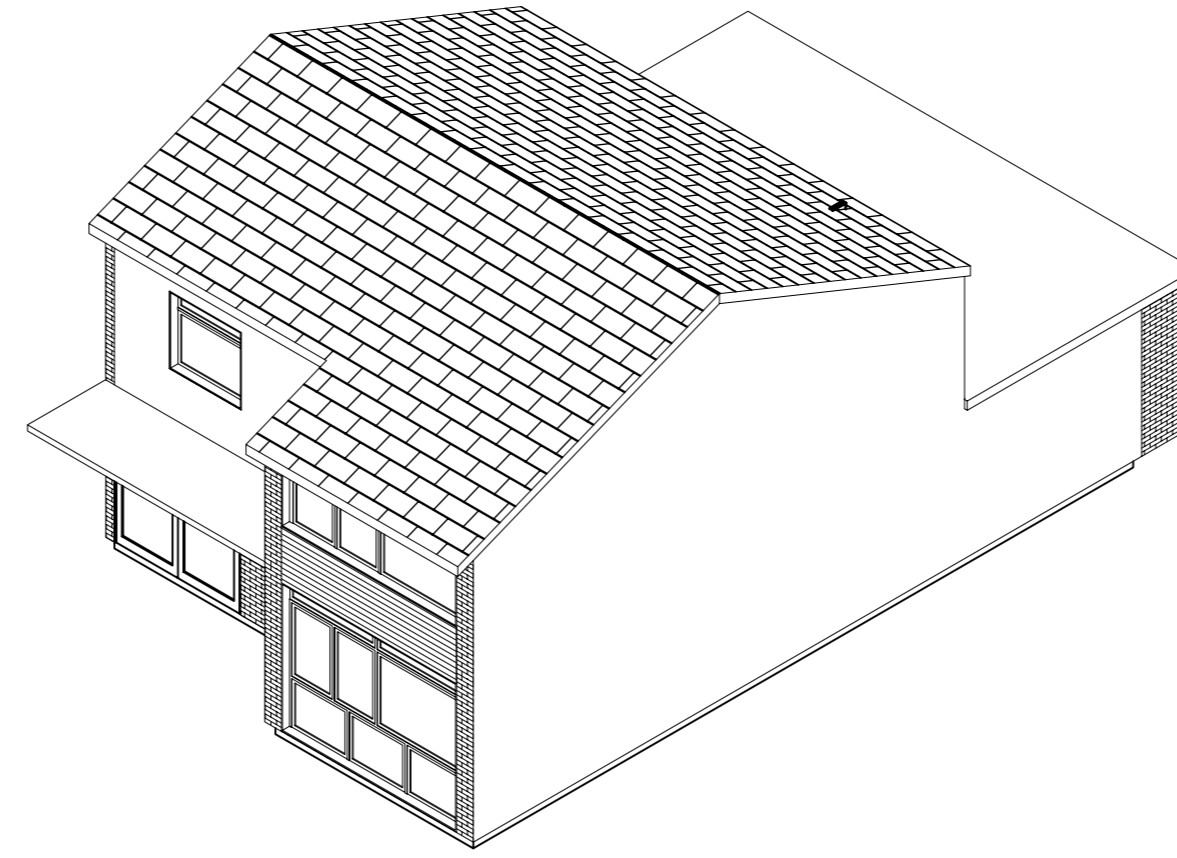


ISO View Proposed : Scale 1:100 @ A1




Rear View Proposed : Scale N/A @ A1

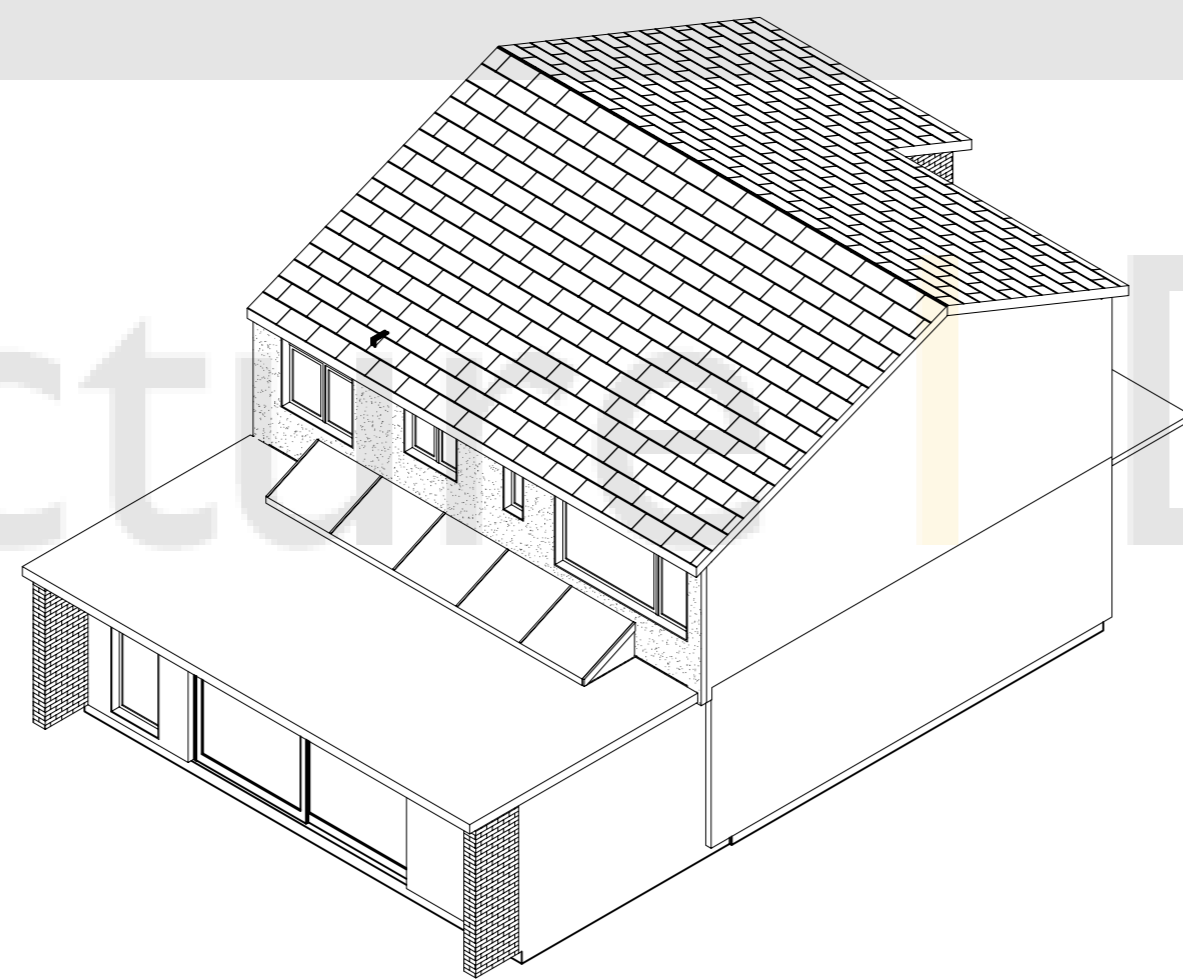


ISO View Proposed : Scale 1:100 @ A1

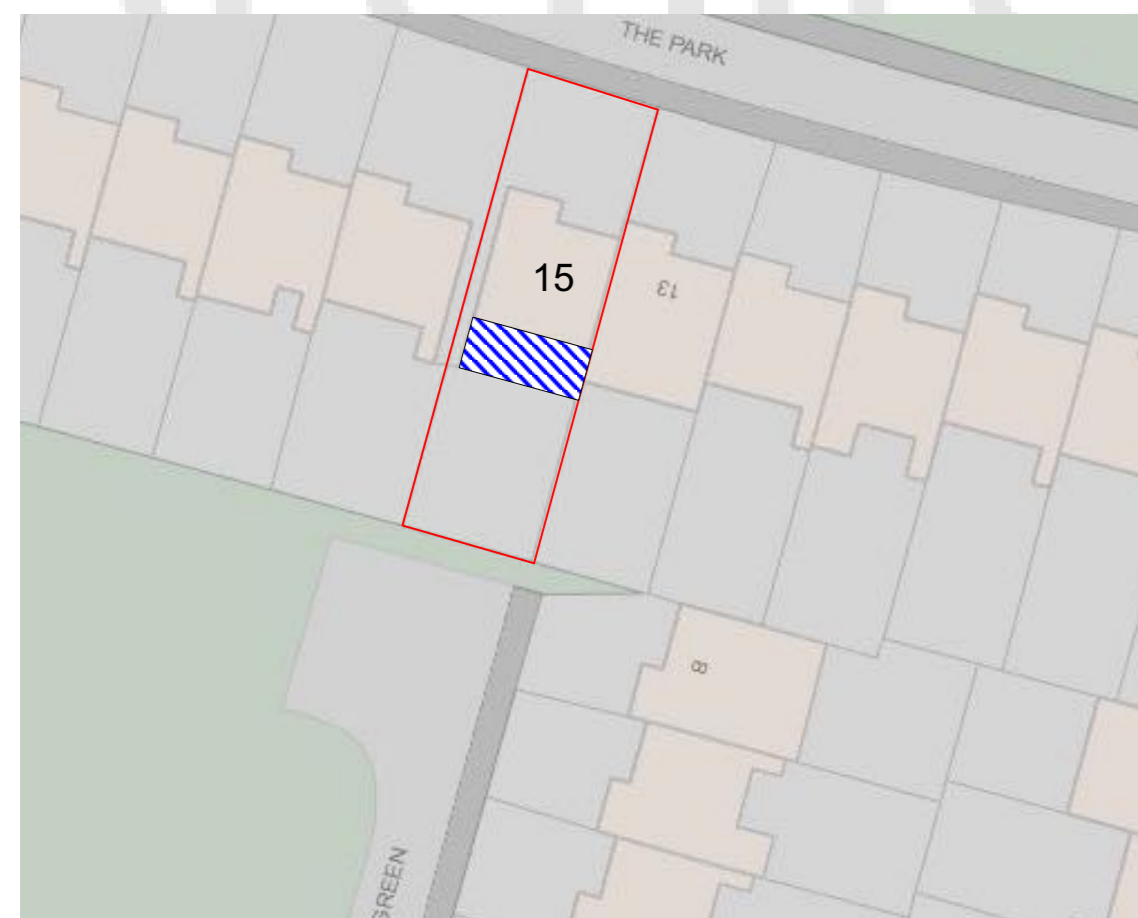

OS Extract Proposed : Scale 1:500 @ A1

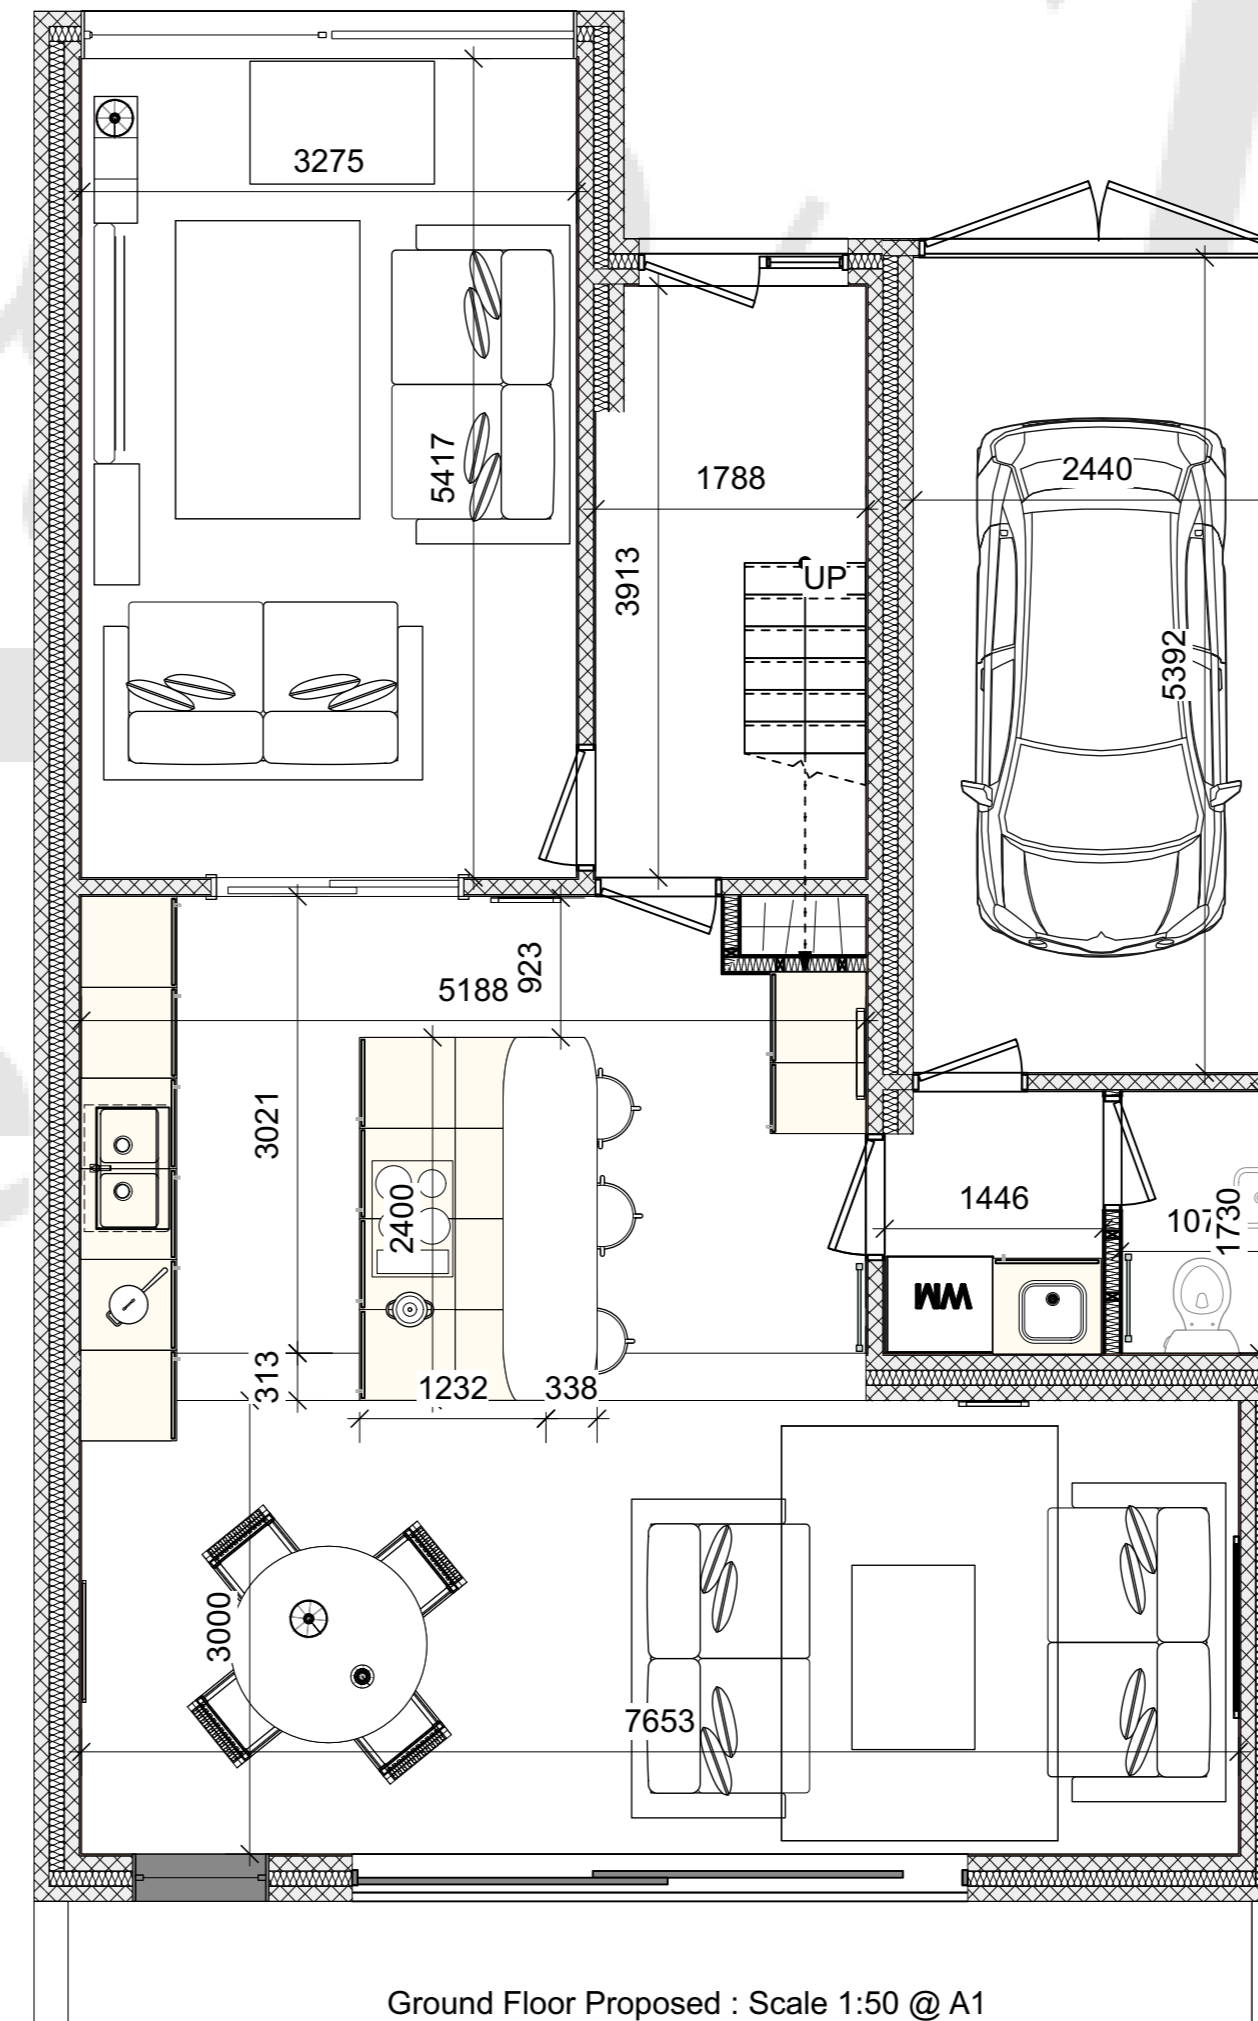

Ground Floor Proposed : Scale 1:50 @ A1

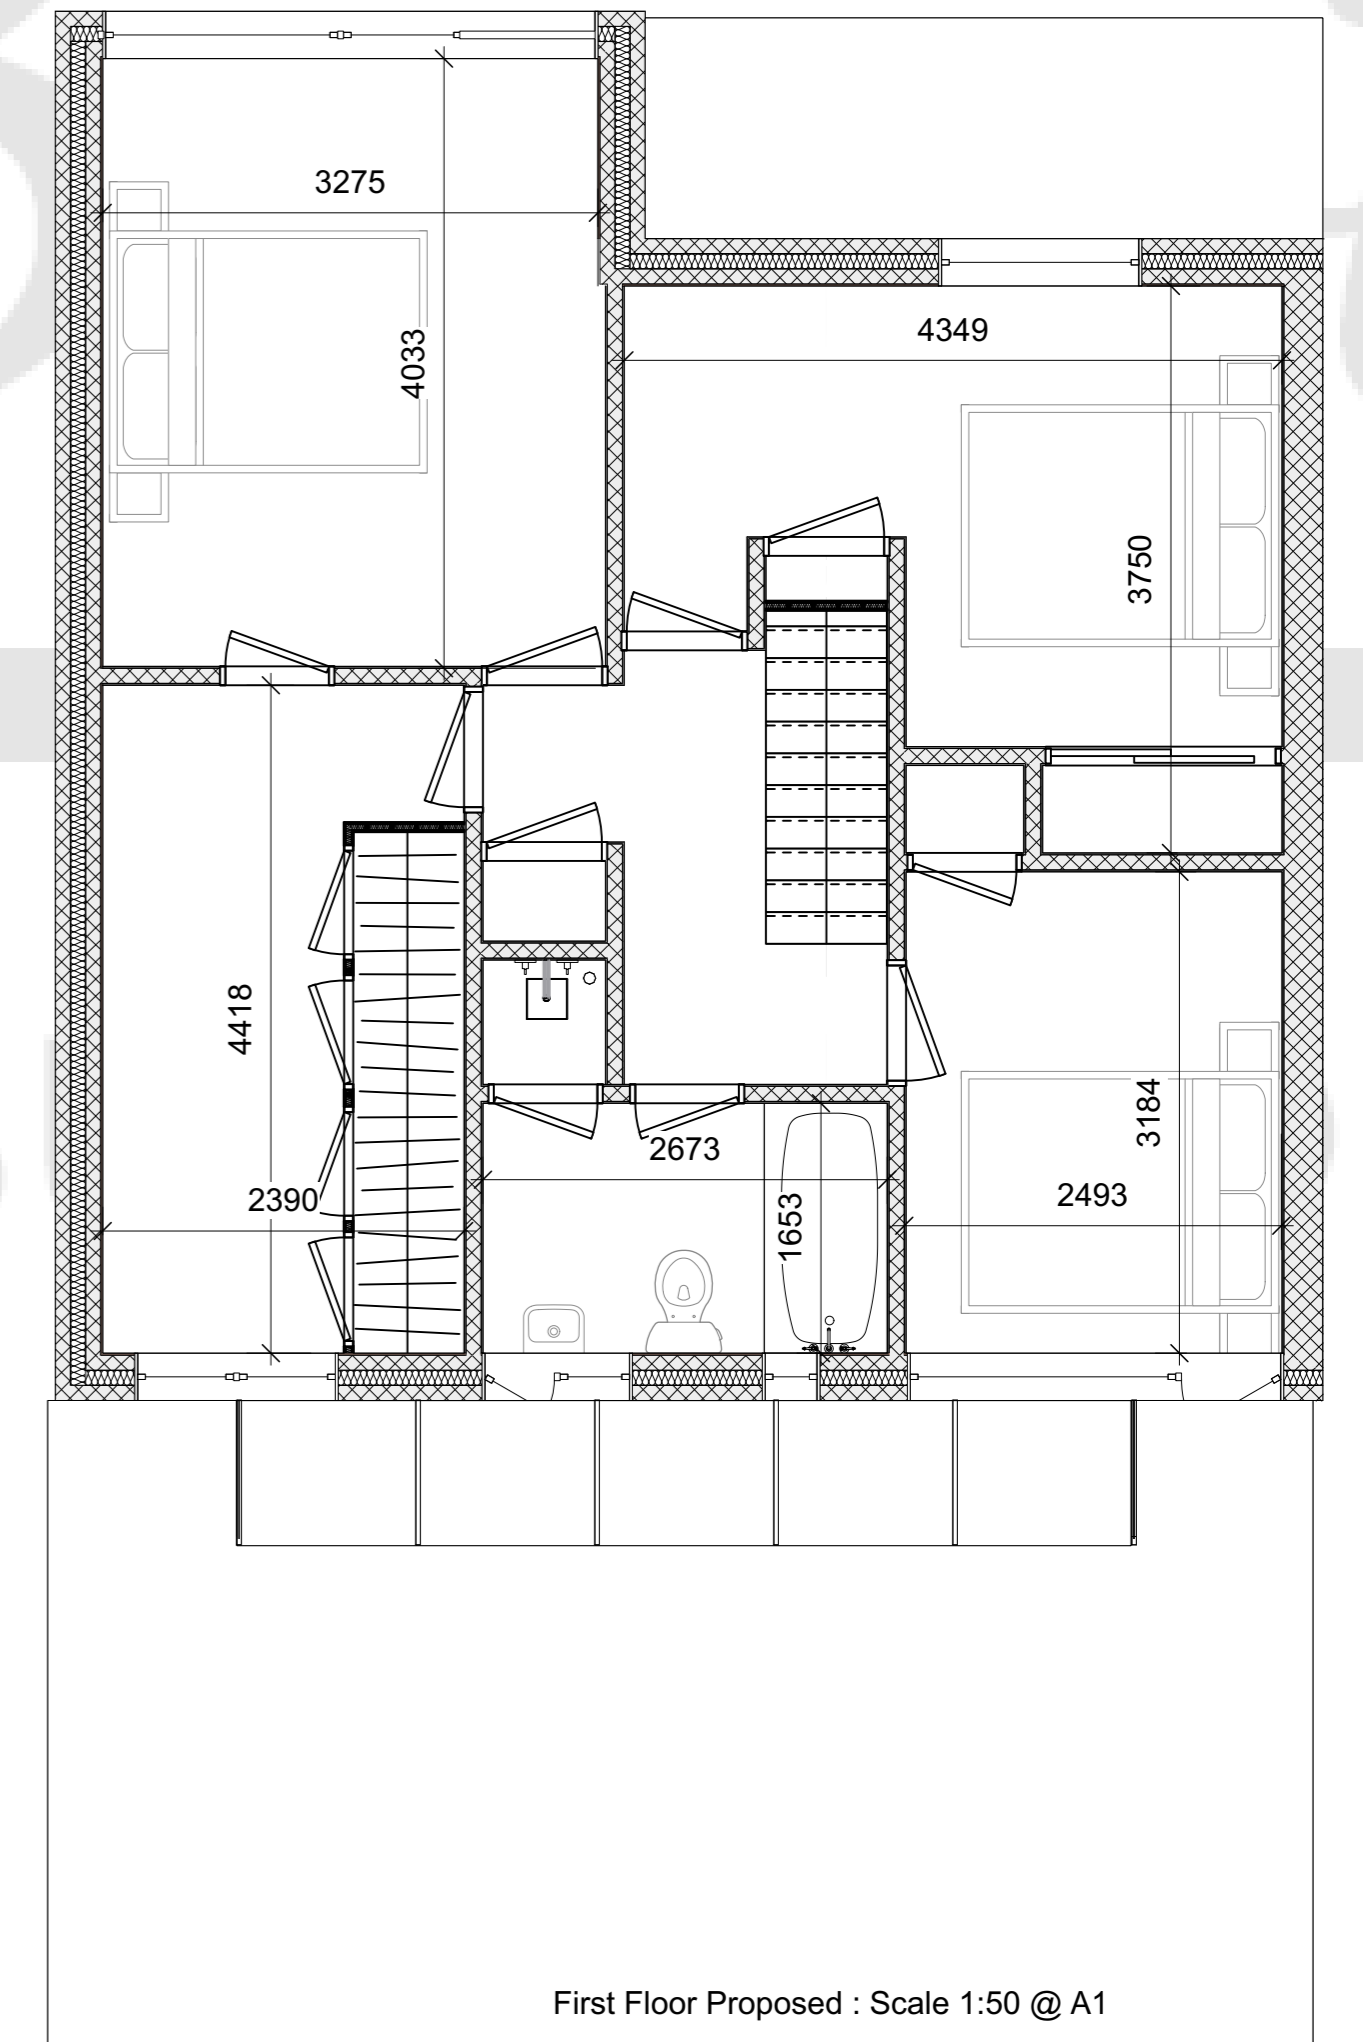

First Floor Proposed : Scale 1:50 @ A1

Your Design Bristol
Architecture | Design | Visualisation

605 Fishponds Road, Fishponds, Bristol, BS16 3AA.
studio@yourdesignbristol.co.uk ~ 0117 329 2727
© Your Design Bristol Ltd. All Rights Reserved

Client: Mrs Whyte
Address: 15 The Park
Frenchay
Bristol
BS16 1PL

Drawing: Proposed Sheet 2.2
Designed By: CH
Date: 17.09.2020
Cad File:
Status: For Comment
Scale: Labelled @ A1

Project Description:
SS Ext

Revisions:
A
B
C
D
E

NB
Author Retains Copyright.
Responsibility is not accepted for errors made by others in scaling from this drawing.
All dimensions, levels and angles to be checked on site by the contractor.
All boundaries are assumed and we accept no liability for boundary inaccuracy.
You are reminded of your responsibilities under the 'Party Wall etc. Act' 1996 where applicable.