



**Reception Area Plan**

SCALE: 1 : 20

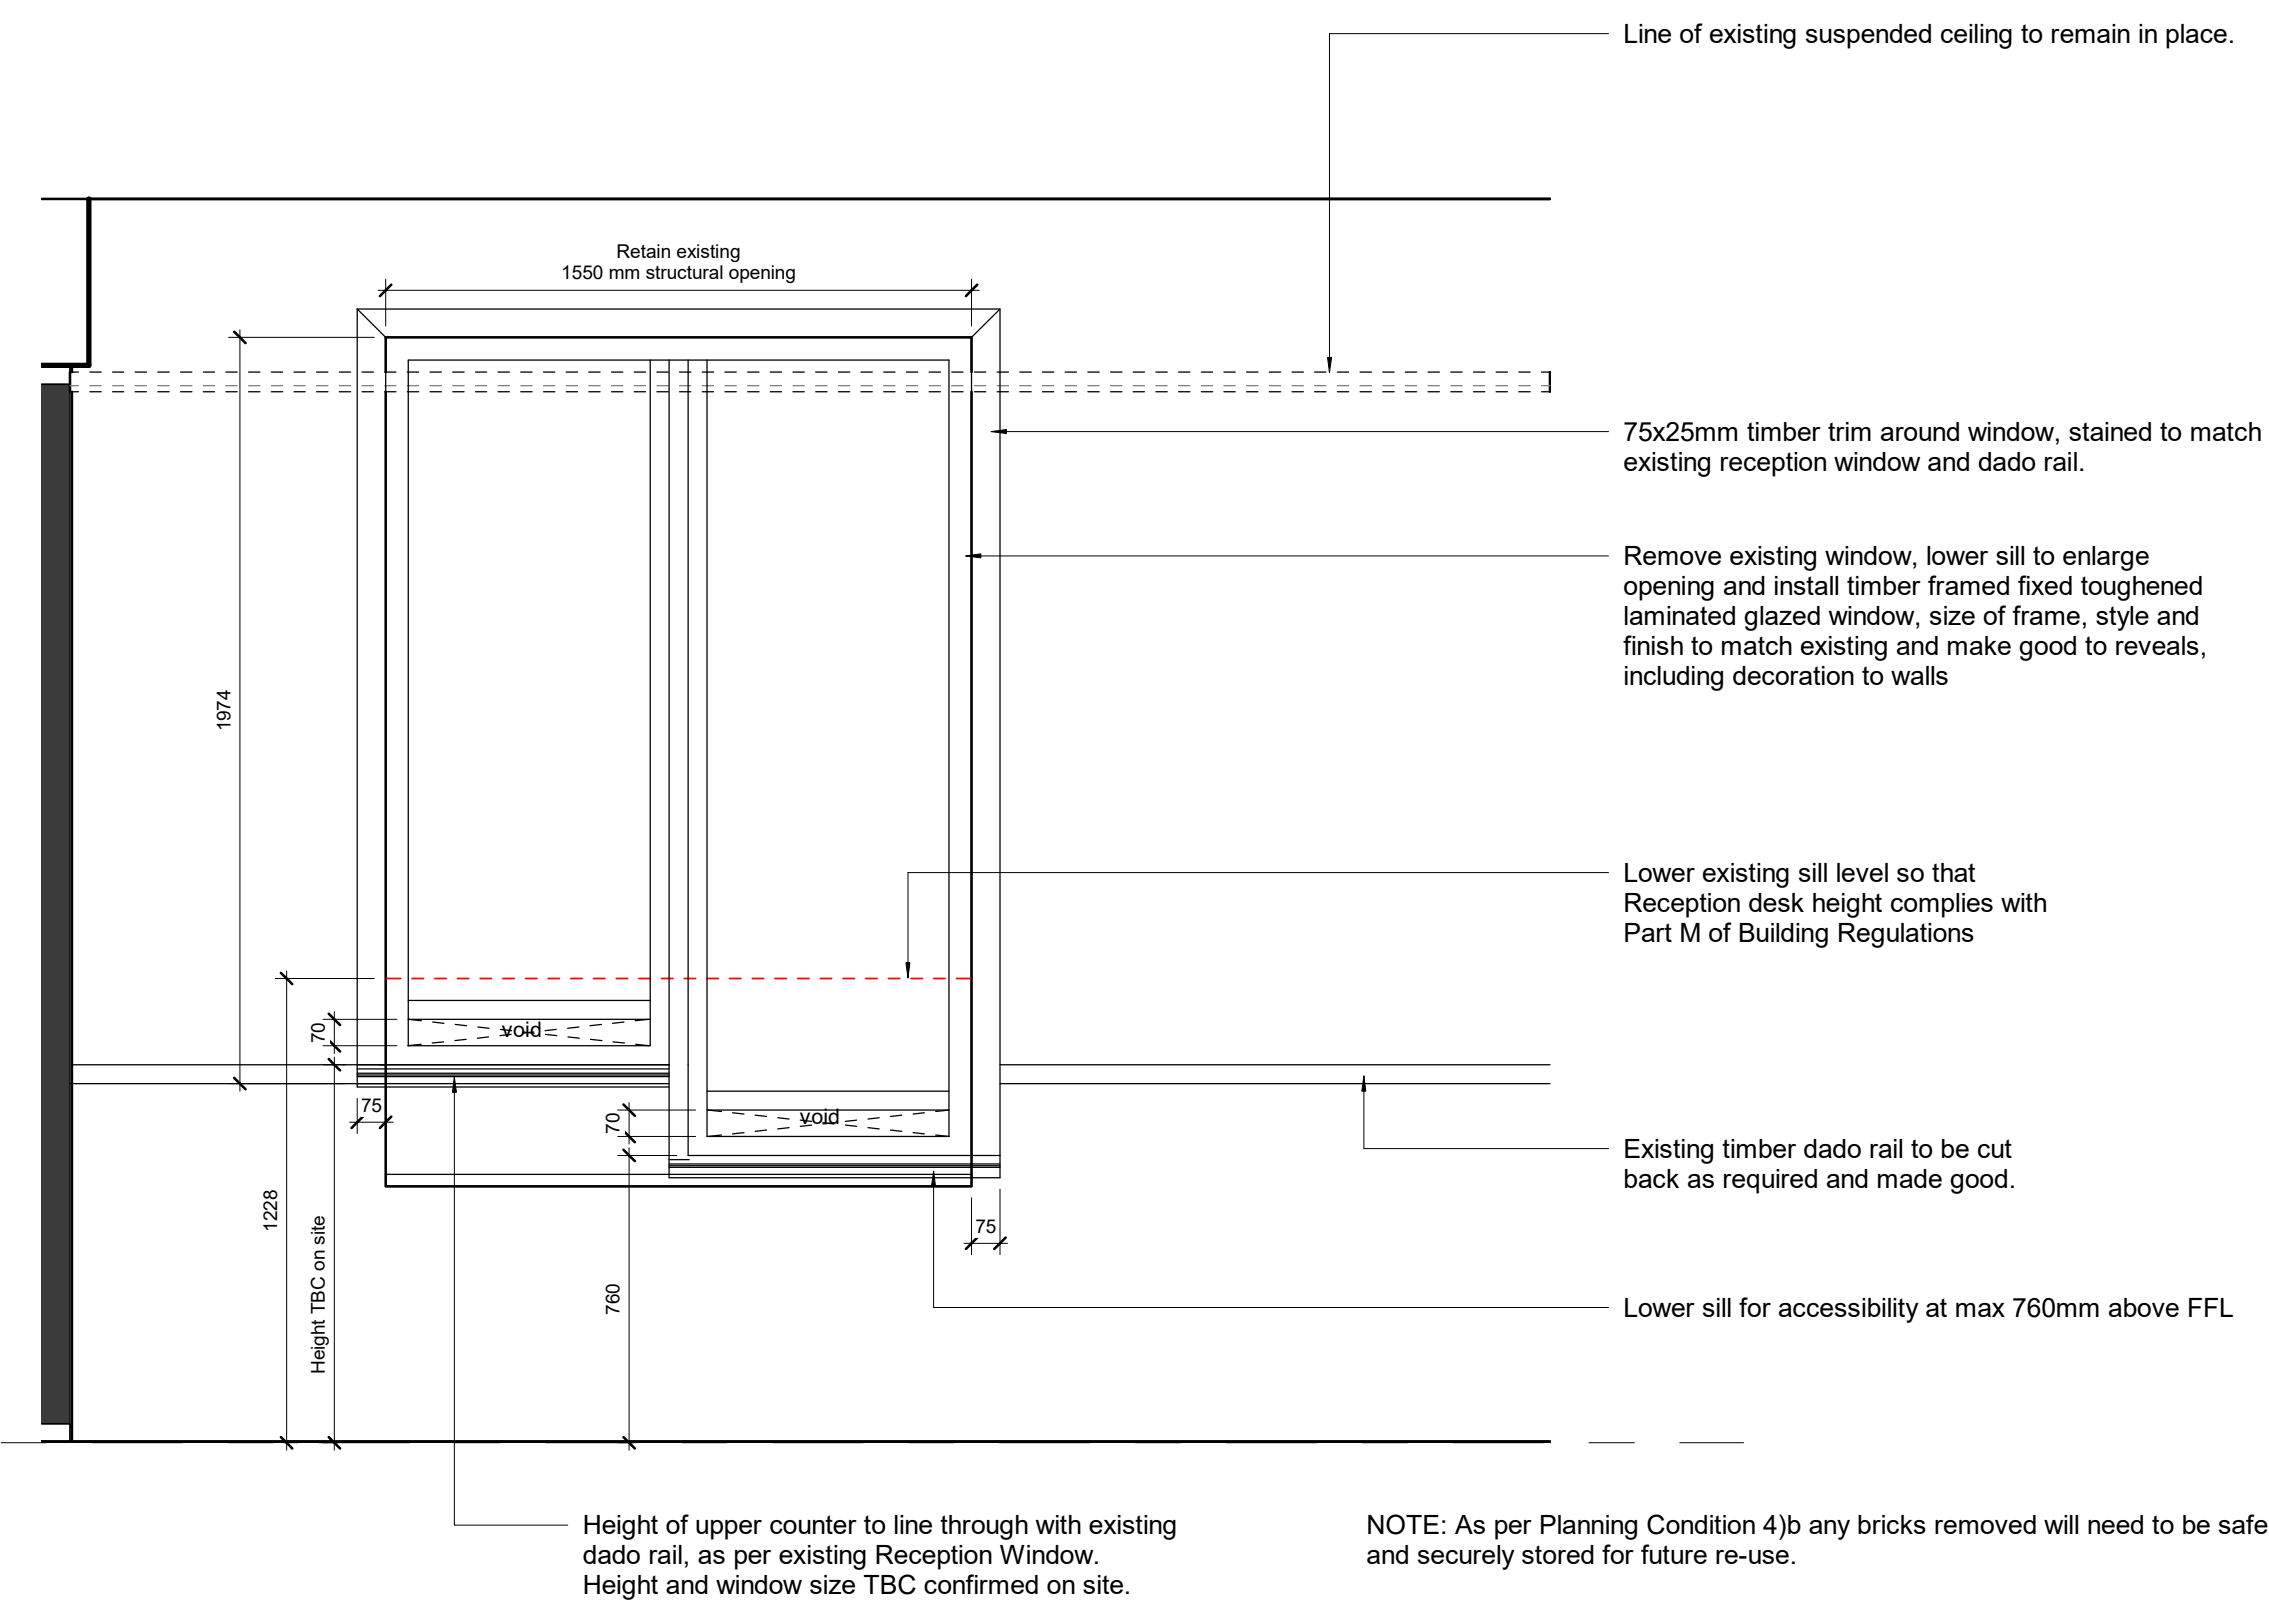

**Internal Elevation - New Reception Area**

SCALE: 1 : 20

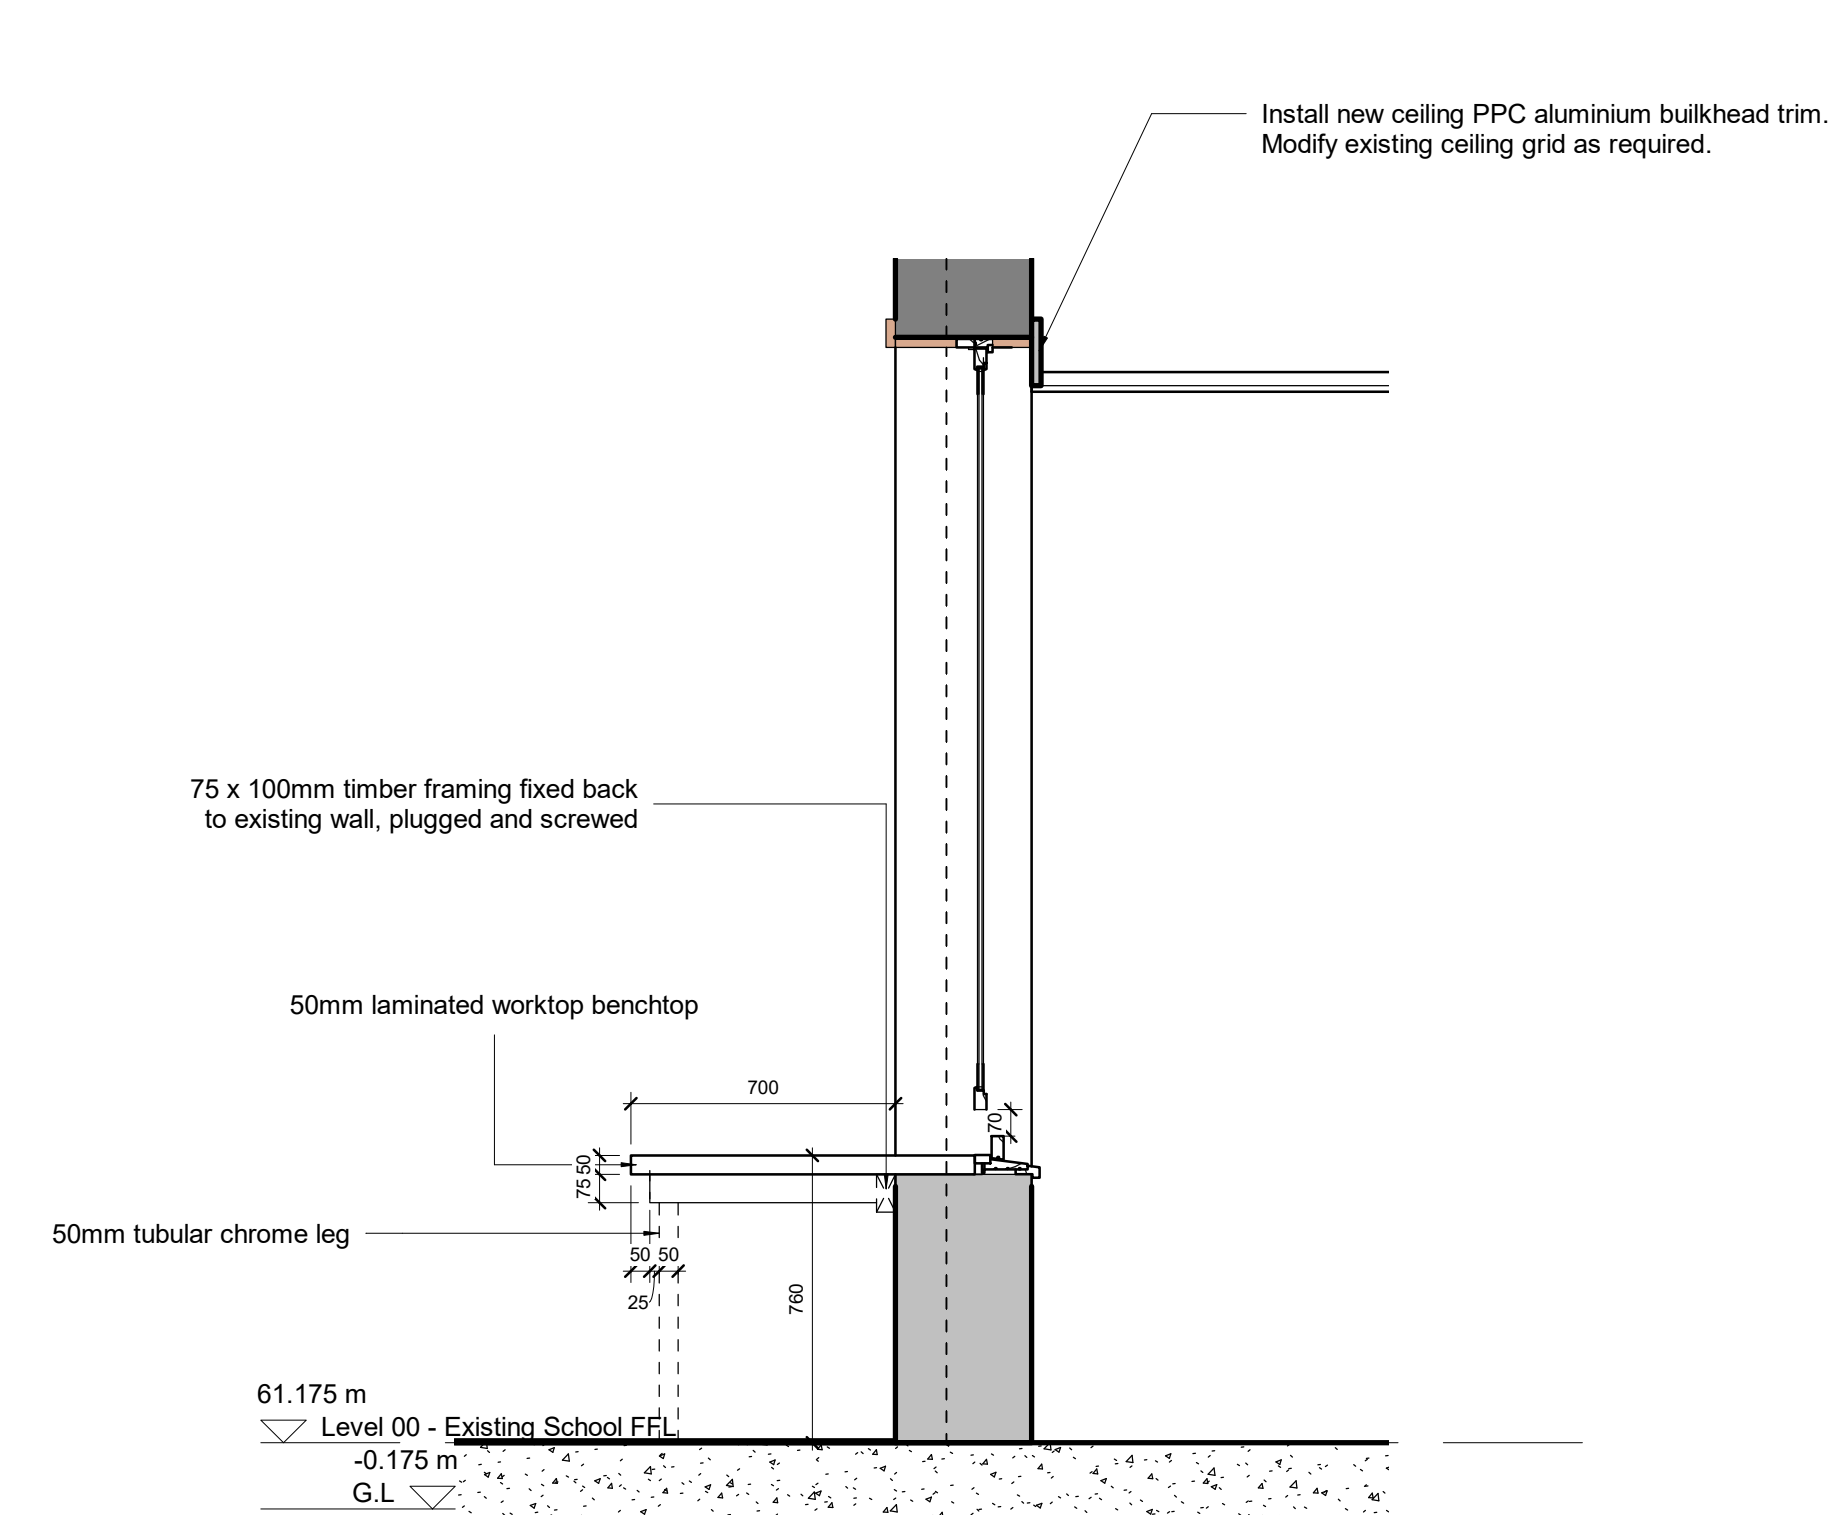

**Section through Reception Window**

SCALE: 1 : 20

Project

**RISE CARR  
SPECIALIST  
PROVISION (SEMH)**

Client



Consultant

**AECOM**  
4th Floor, Bridgewater House  
Whitworth Street  
Manchester  
M1 6LT  
United Kingdom  
Fax +44 (0)161 907 3559  
Tel +44 (0)161 907 3500  
www.aecom.com

Notes

Issue/Revision

Rev.	Date	Description	Drn/Chk/Apr
CO.4	24-05-21	Reception Window + Desk arrangement drawing issued	SL/MMc

Key Plan

Suitability Status

A1 - Suitable For Construction

Project Number

60606990

Sheet Title

Reception Window and desk arrangement

Sheet Number

RISE-ACM-Z1-00-DR-AR-5026

Scale: 1 : 20@@A1

Rev: A

This drawing has been prepared for the use of AECOM's client. It may not be used, modified, reproduced or relied upon by third parties, except as agreed by AECOM or as required by law. AECOM accepts no responsibility, and denies any liability whatsoever, to any party that uses or relies on this drawing without AECOM's express written consent. Do not scale this document. All measurements must be obtained from the stated dimensions.