




SOUTH EAST ELEVATION
1:100

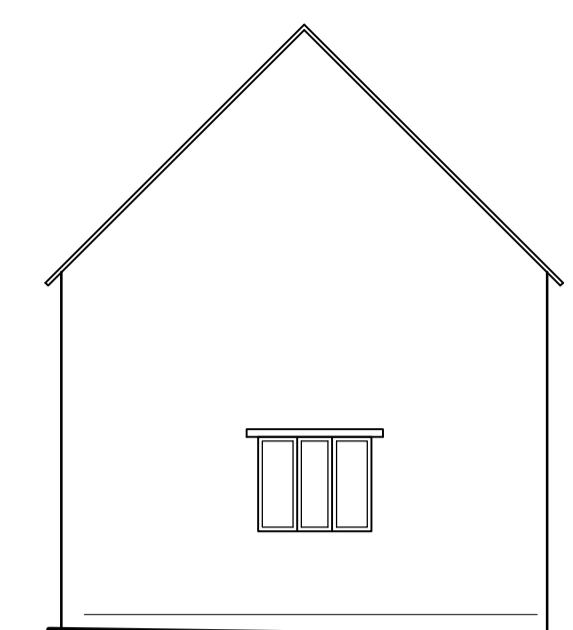


NORTH EAST ELEVATION
1:100

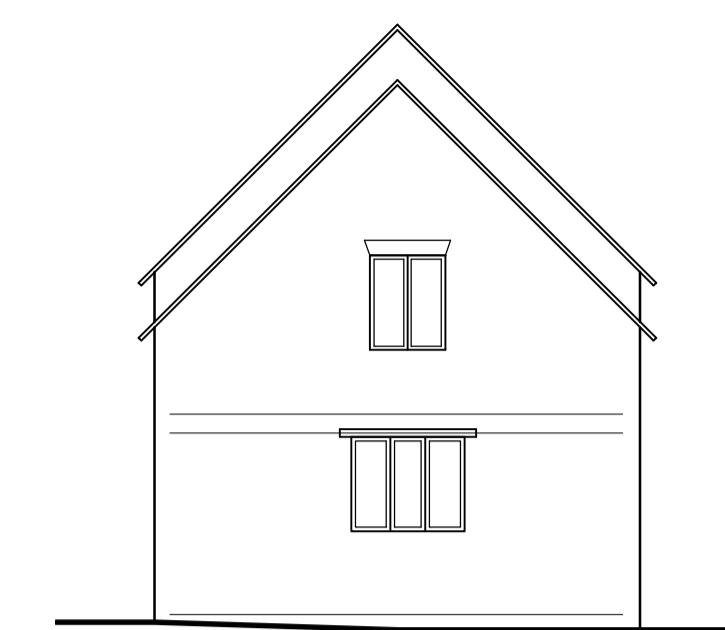


SOUTH WEST ELEVATION
1:100

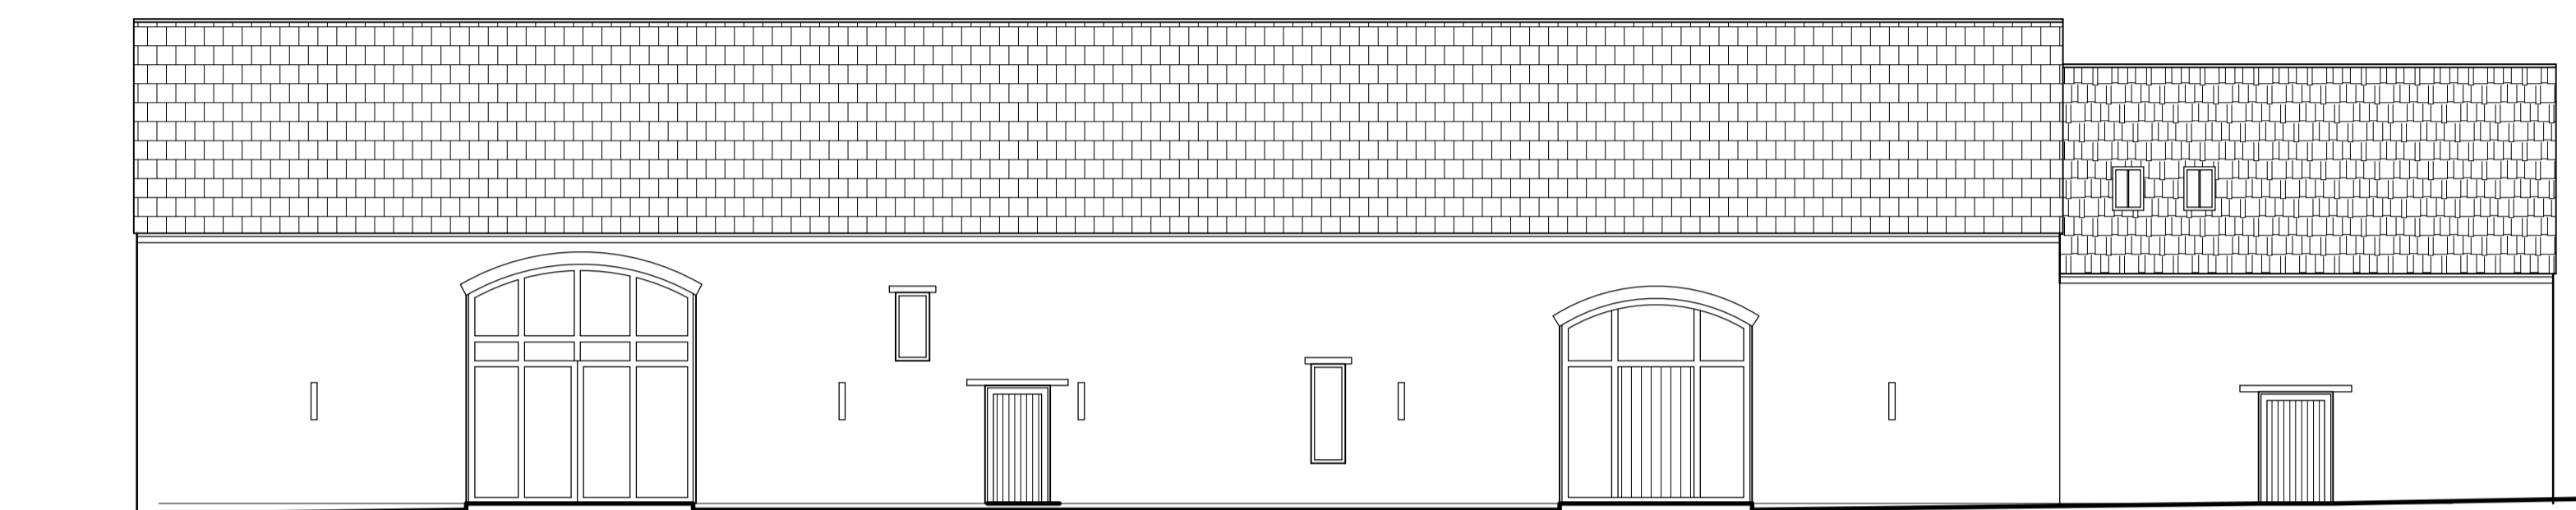


NORTH WEST ELEVATION
1:100

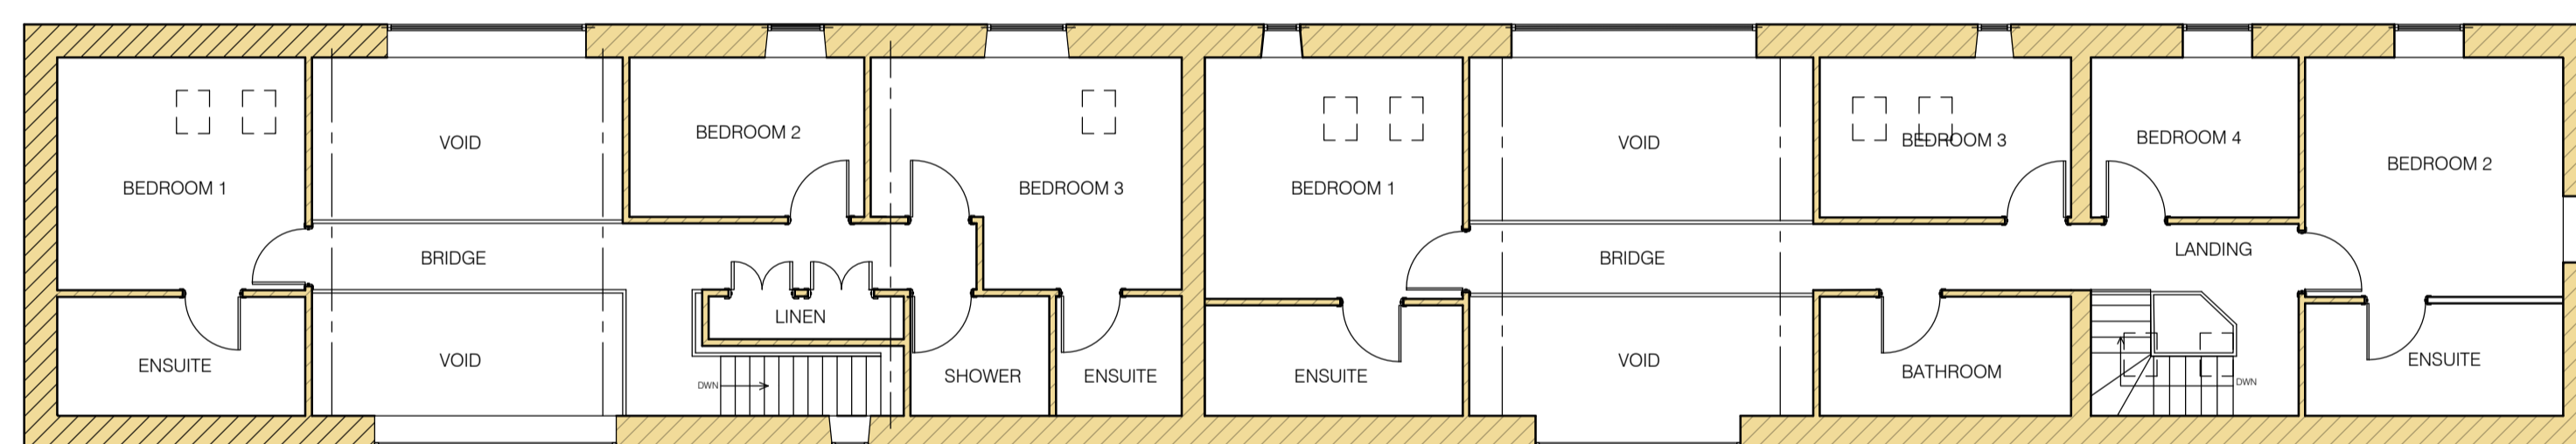

FIRST FLOOR PLAN
1:100

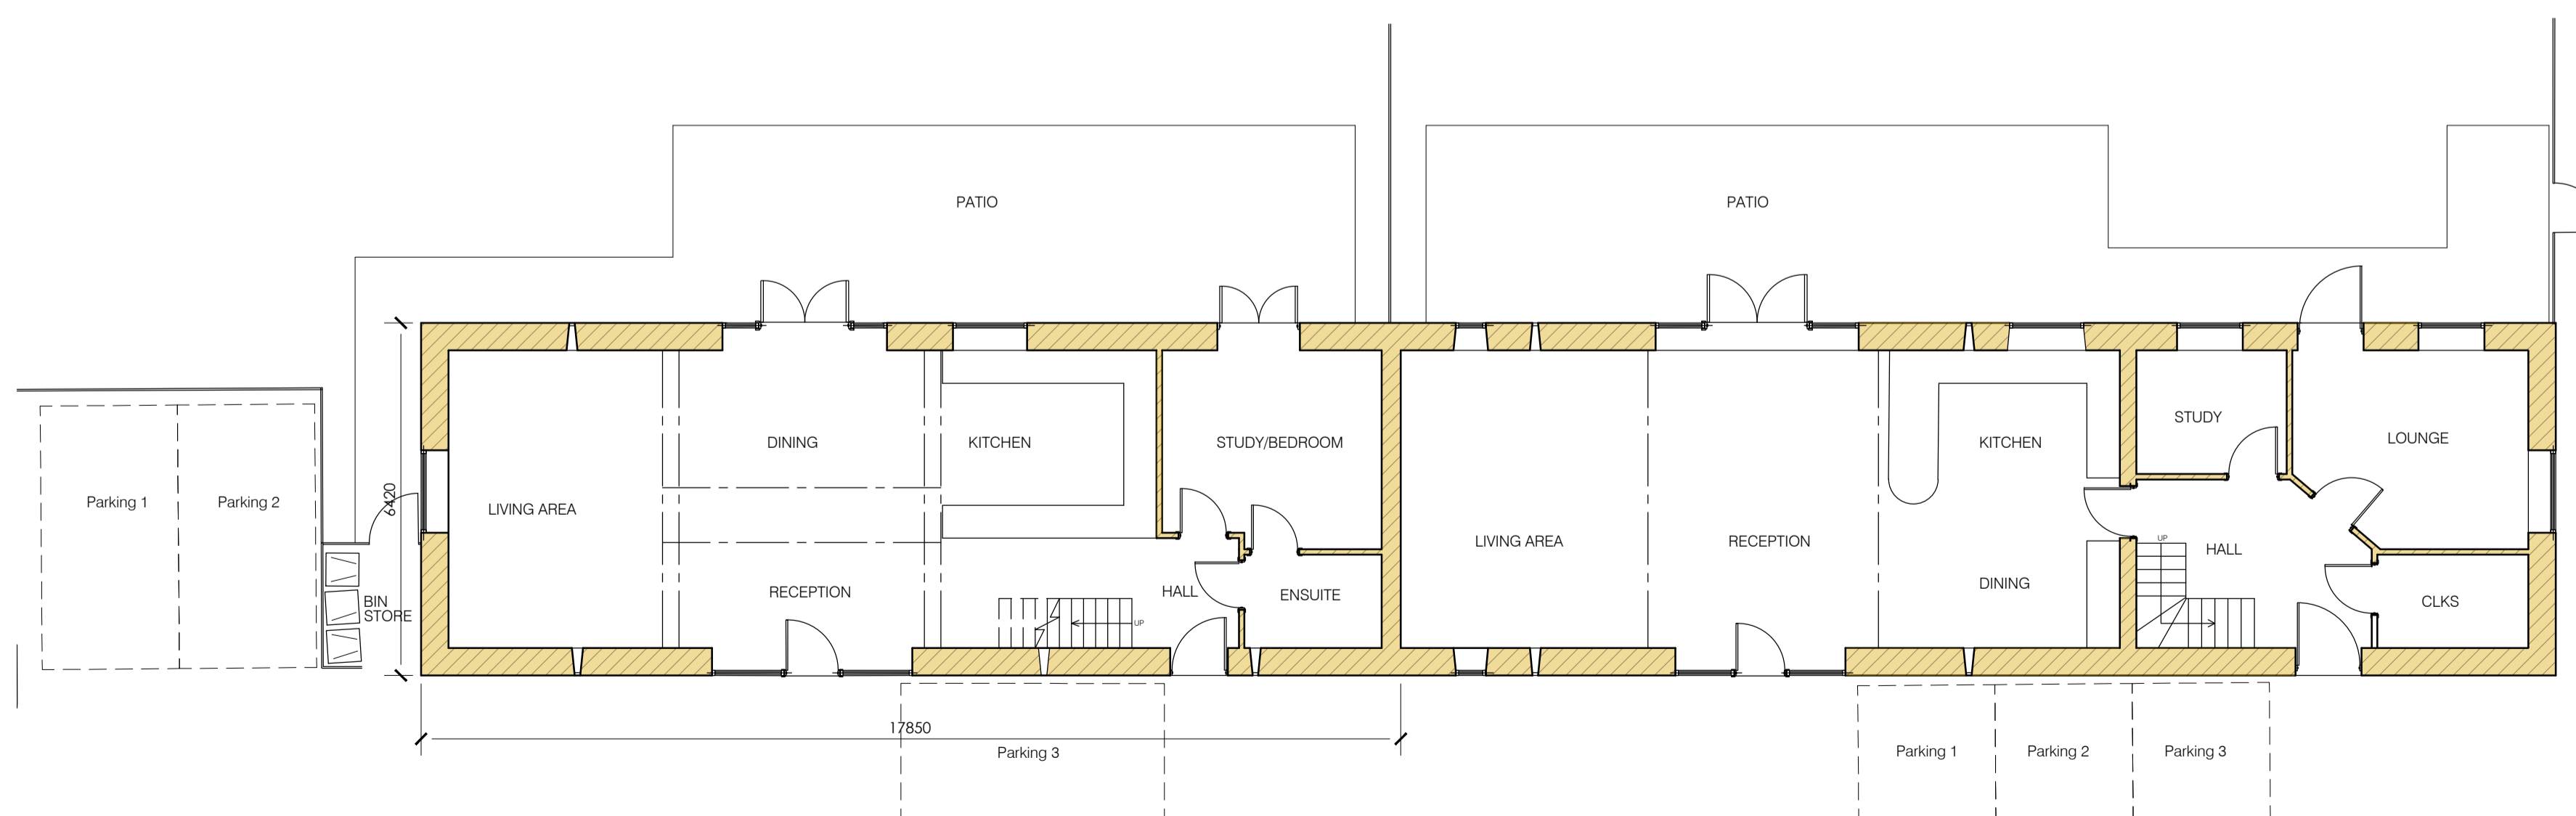

GROUND FLOOR PLAN
1:100

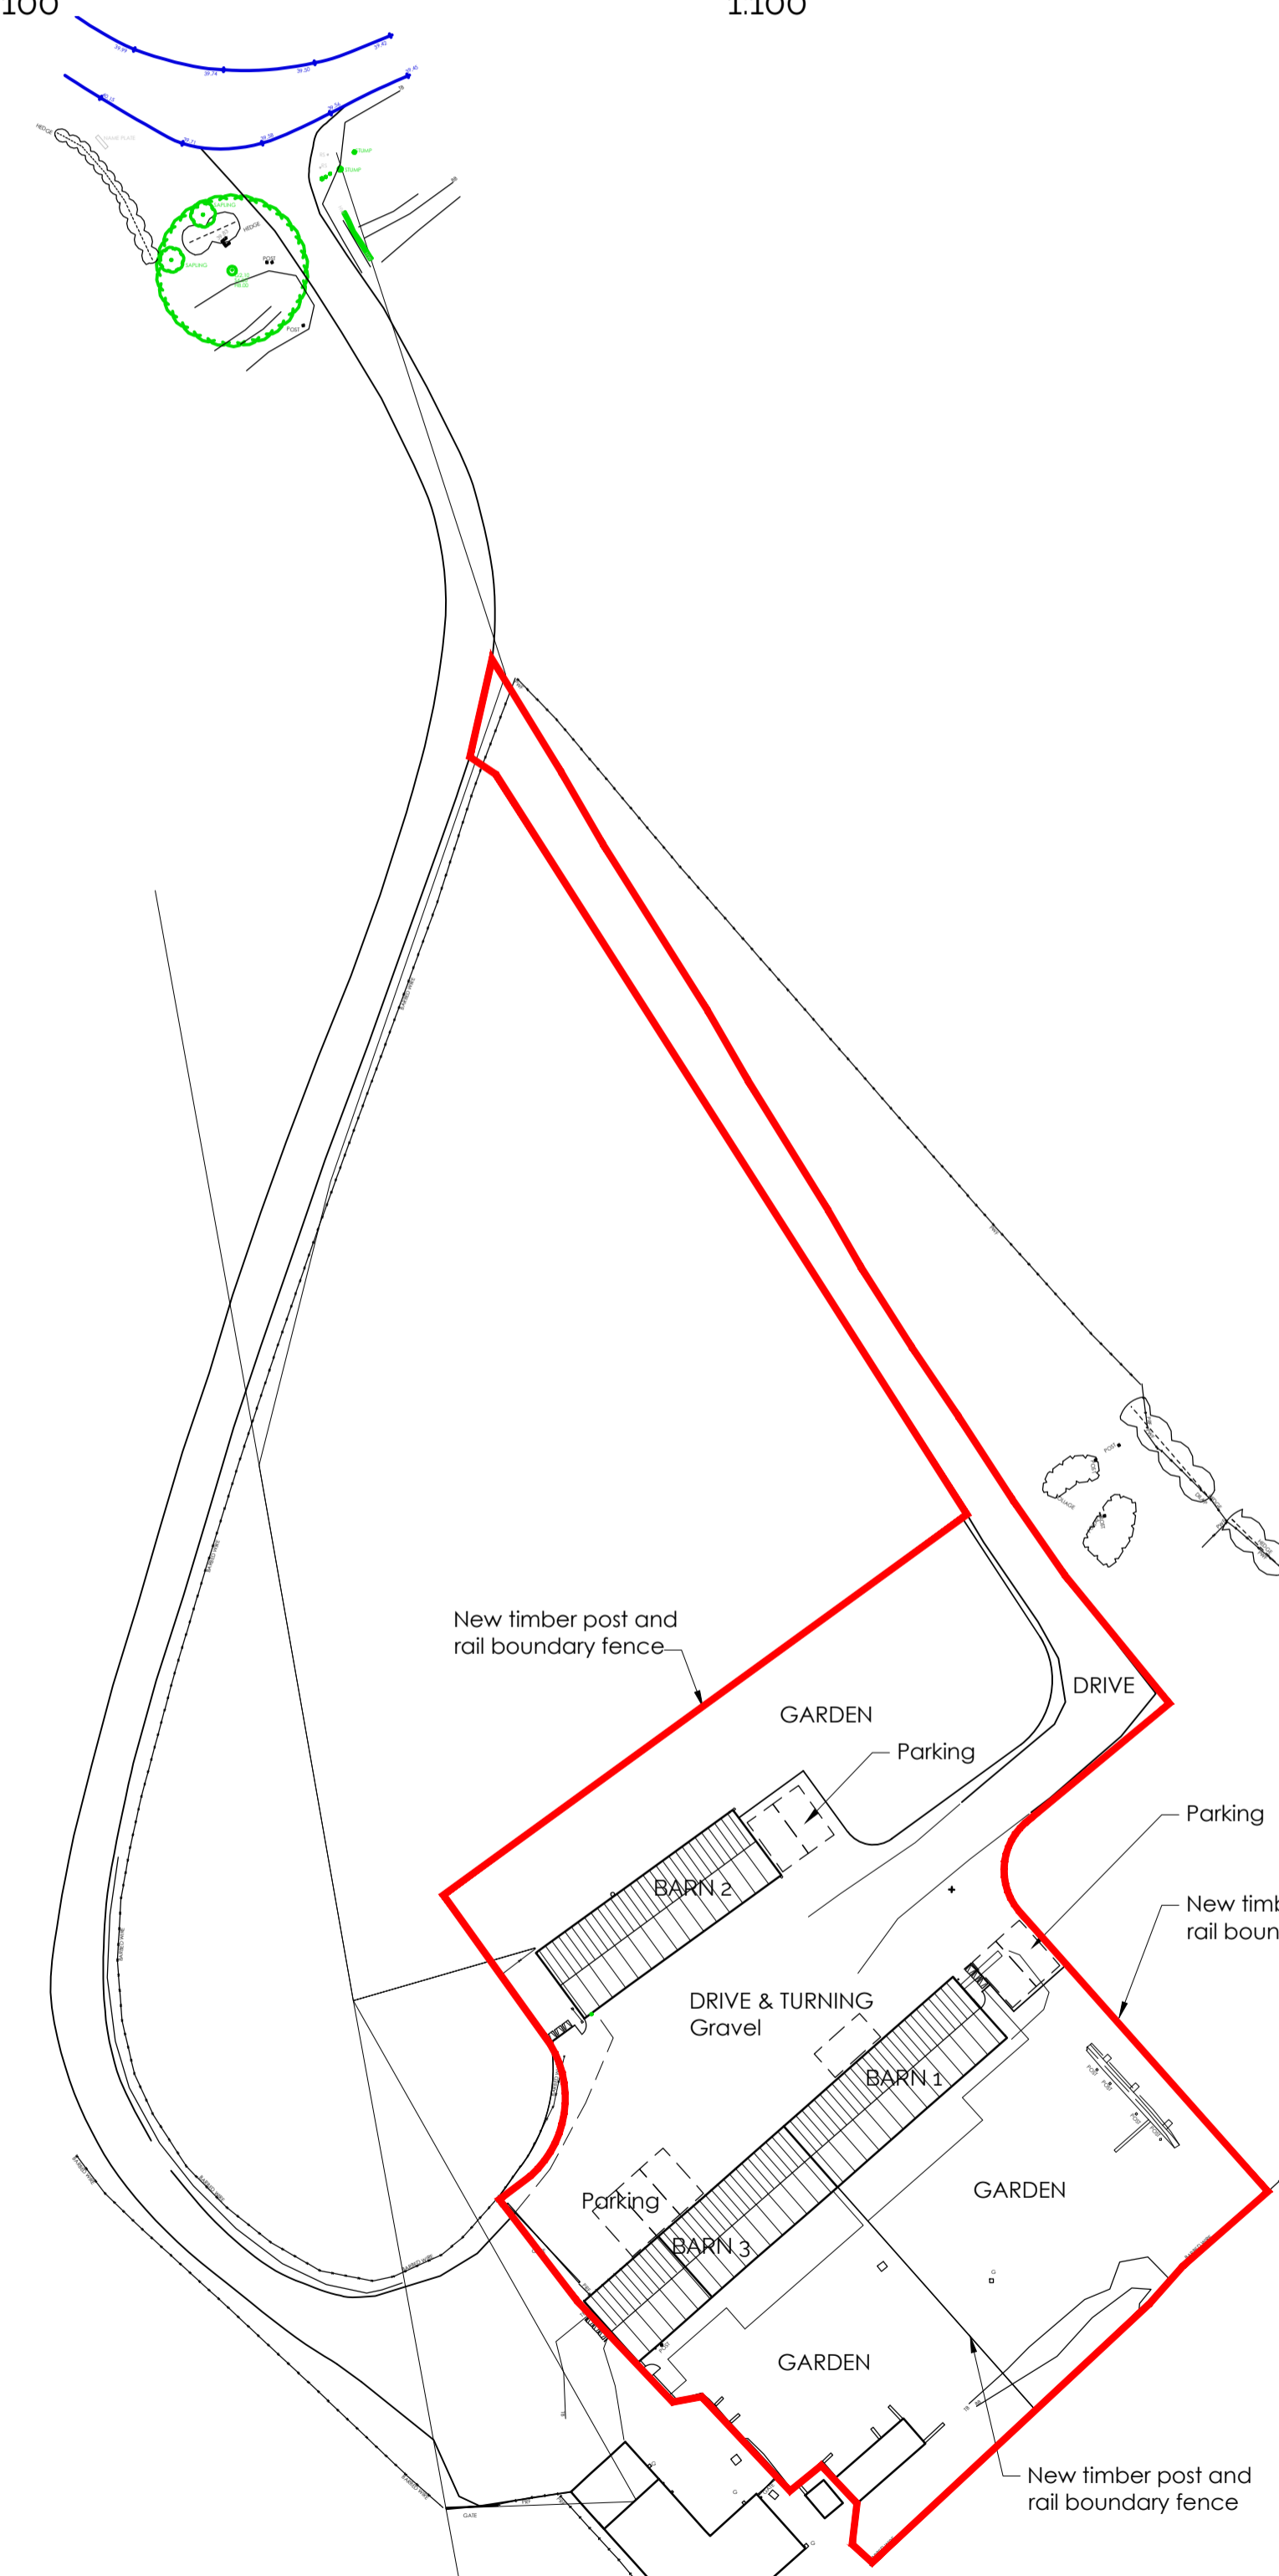

BLOCK PLAN
1:500

PLANNING