




Rev.	Date	Description

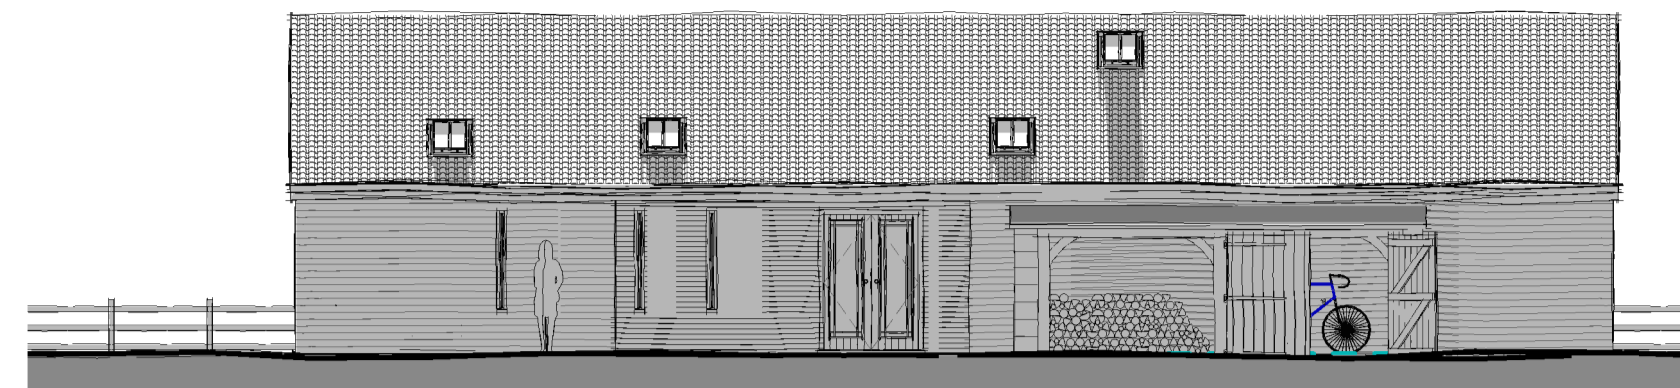


4 North
1:100

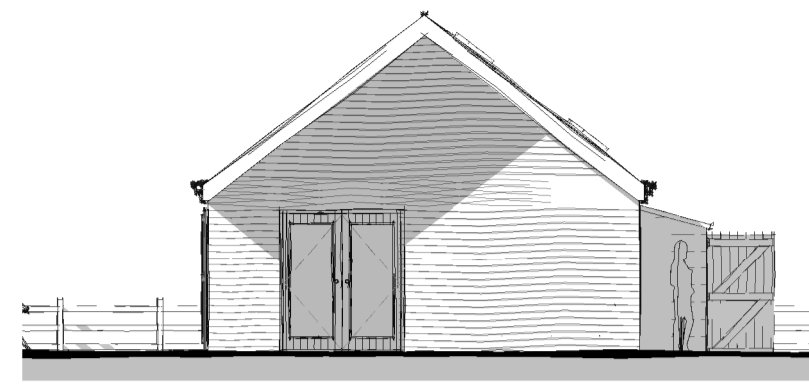


3 East
1:100

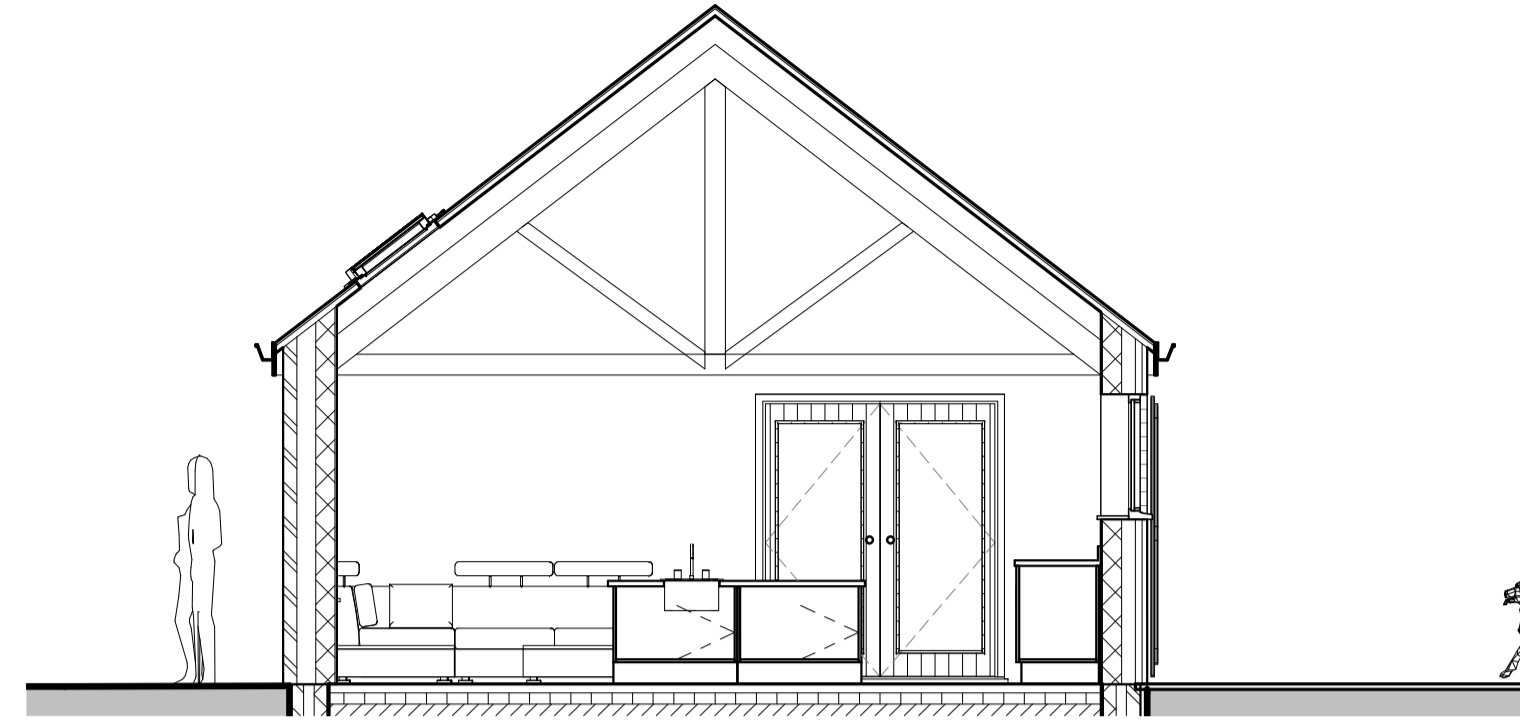


A Section A
1:50

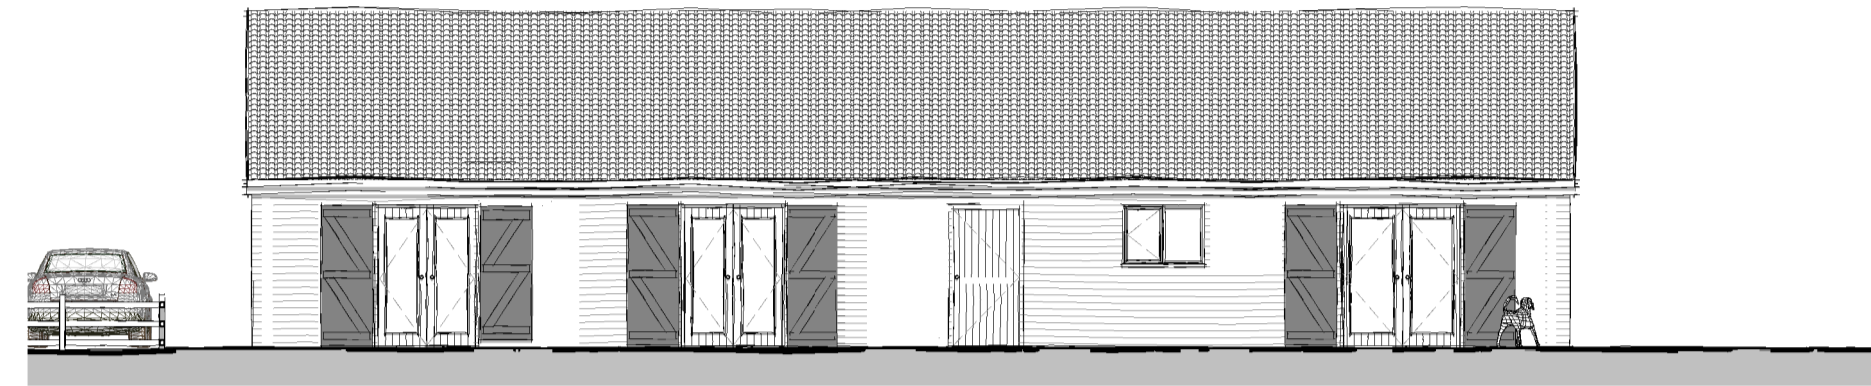


5 South
1:100

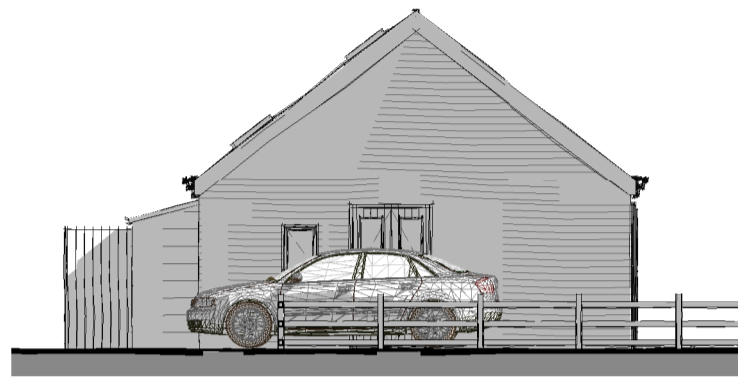

6 West
1:100

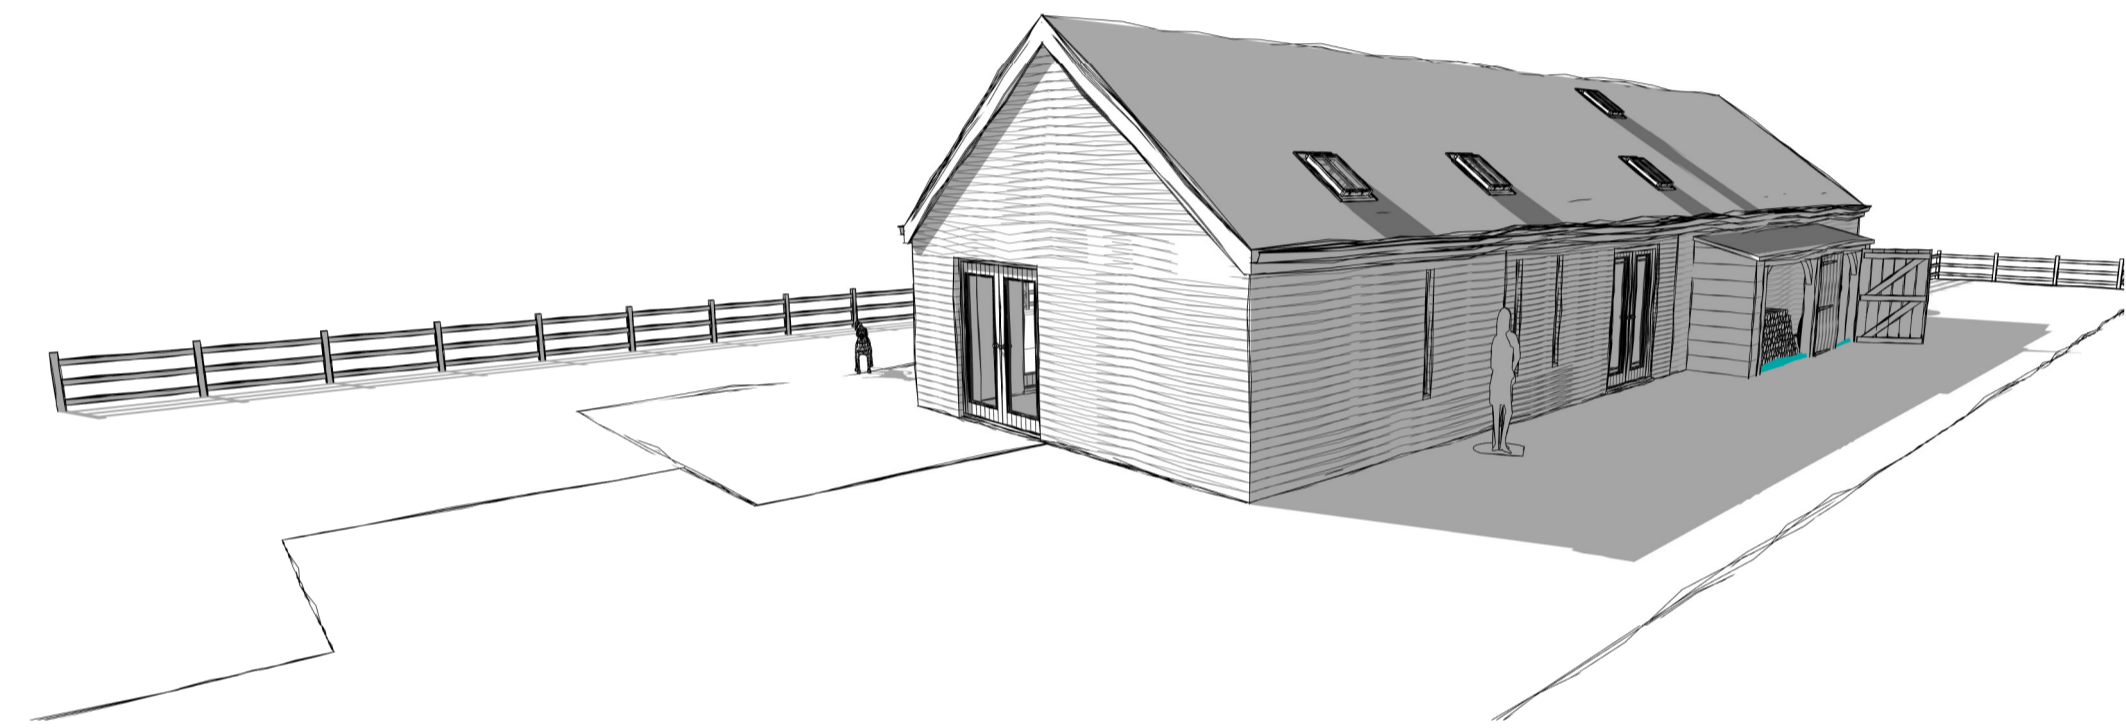


7 3D View 2

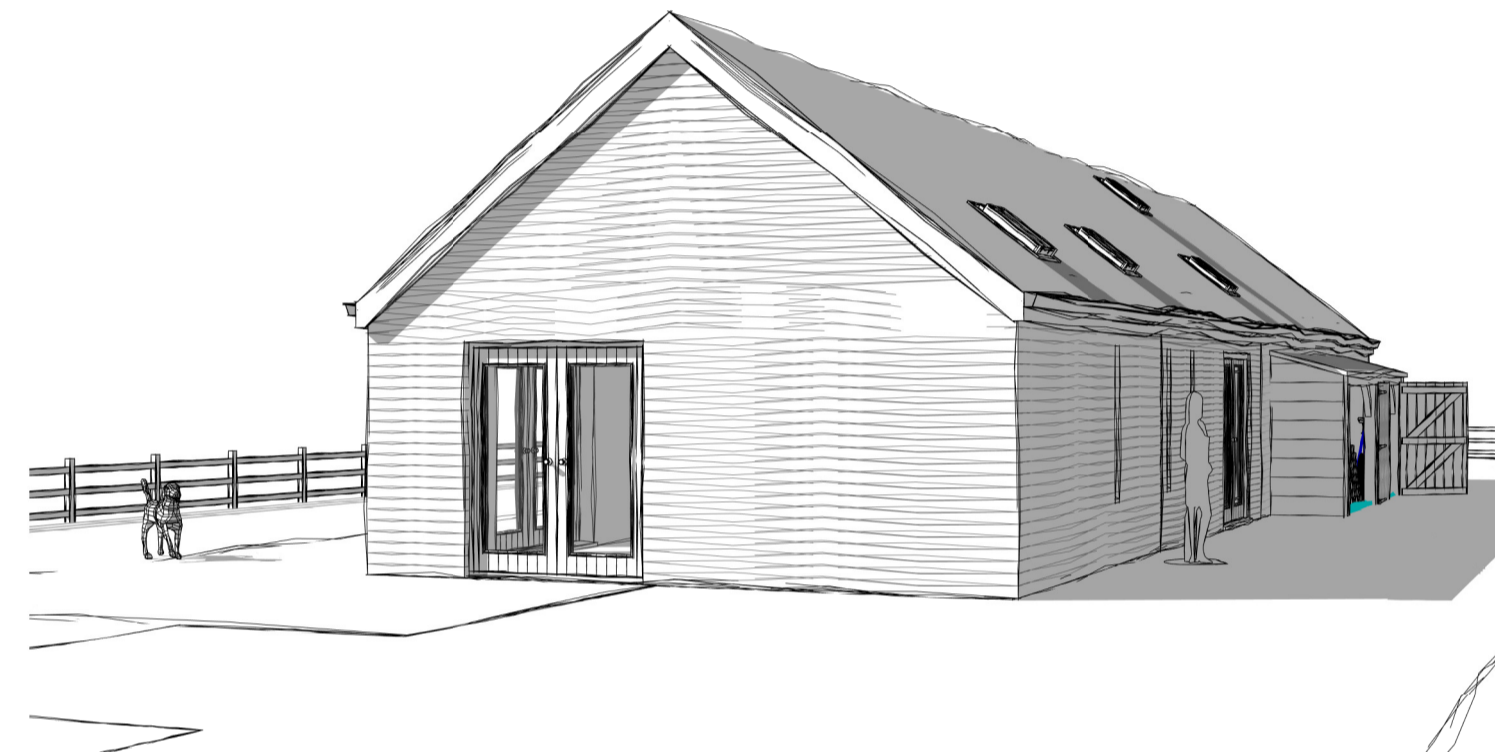


8 3D View 3



1 3D View 1

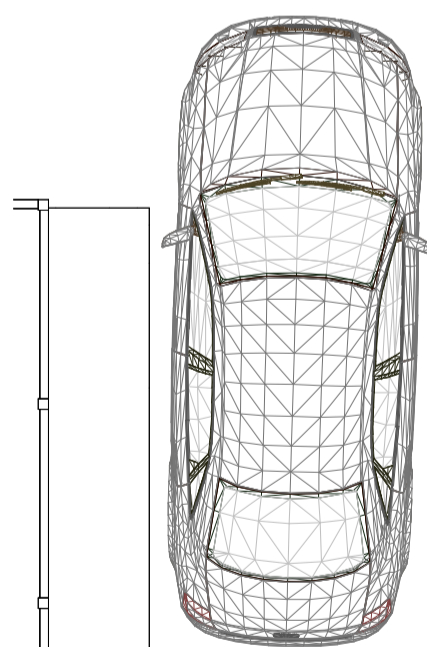

2 Ground
1:50

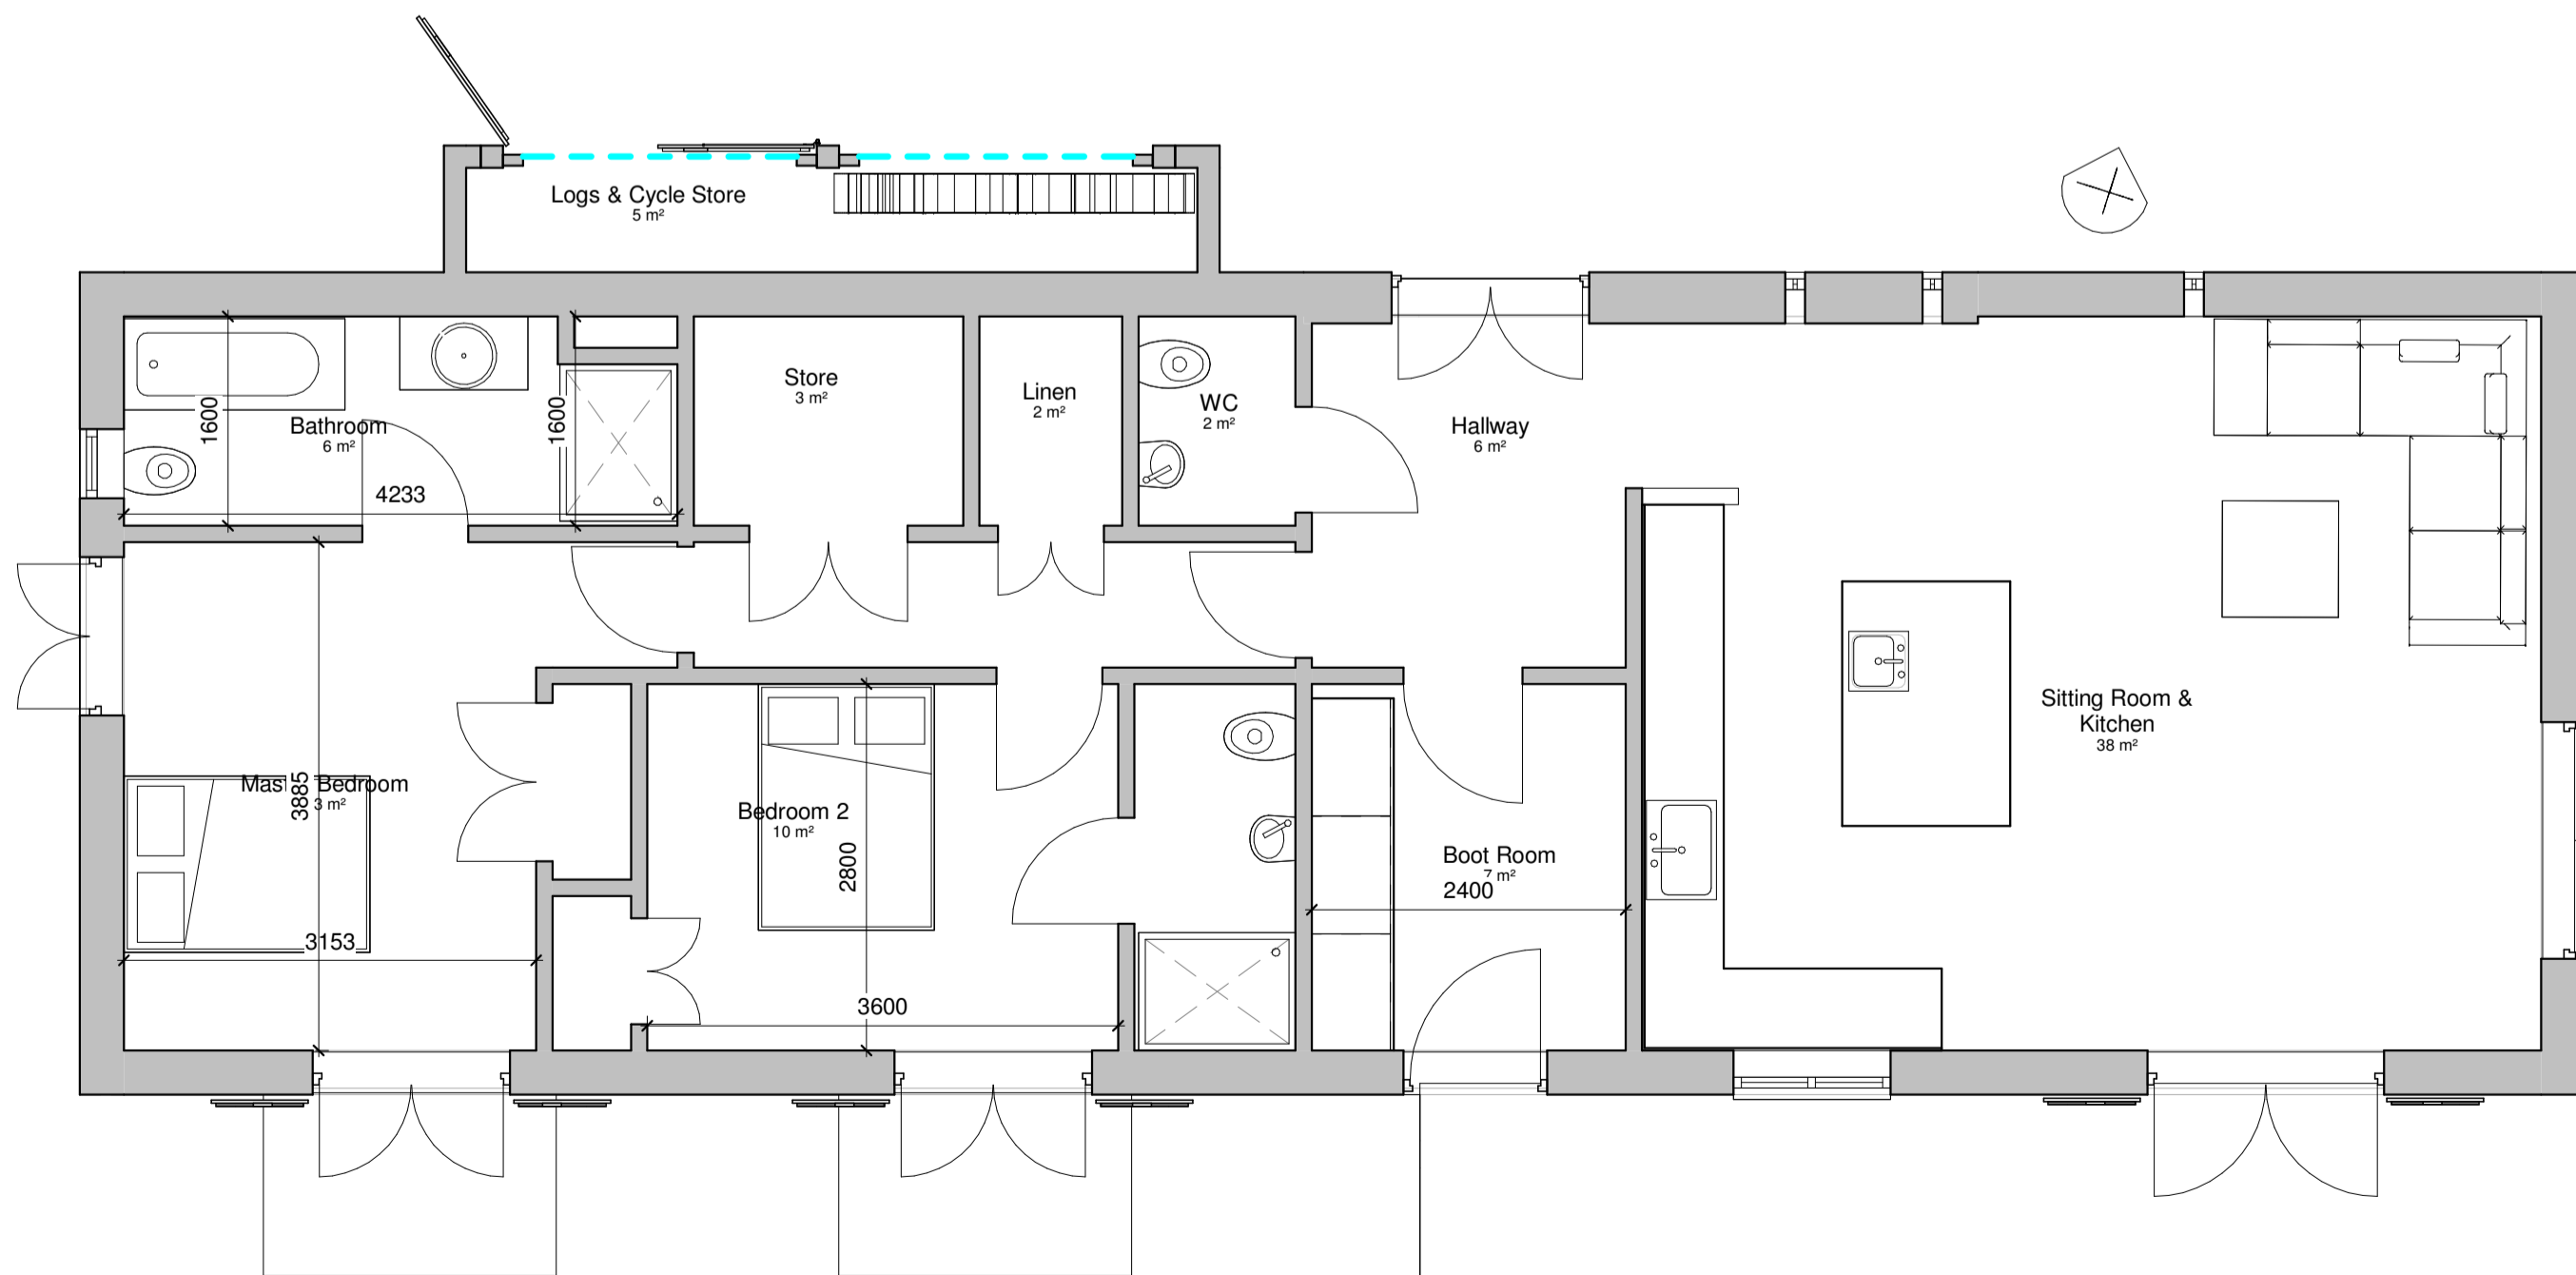

The Coach
House
80 South Road
Oundle
Peterborough
PE8 4BP
Tel: 01832
272112
Fax: 01832
274261
Email: mab@paulbancroftarchitects.com
Web: www.paulbancroftarchitects.com

Job Title

America Barn

Drawing Title

PROPOSED ALTERNATE SCHEME

Scale	Date	Drwg	Revision
As indicated	03/17	1186/02	-

This drawing shall NOT be scaled other than for Planning purposes
All dimensions to be verified on site
All working dimensions to be taken from site
All copyright reserved