




SITE LOCATION PLAN 1:1250



NOTES:

Empty rectangular area for notes.

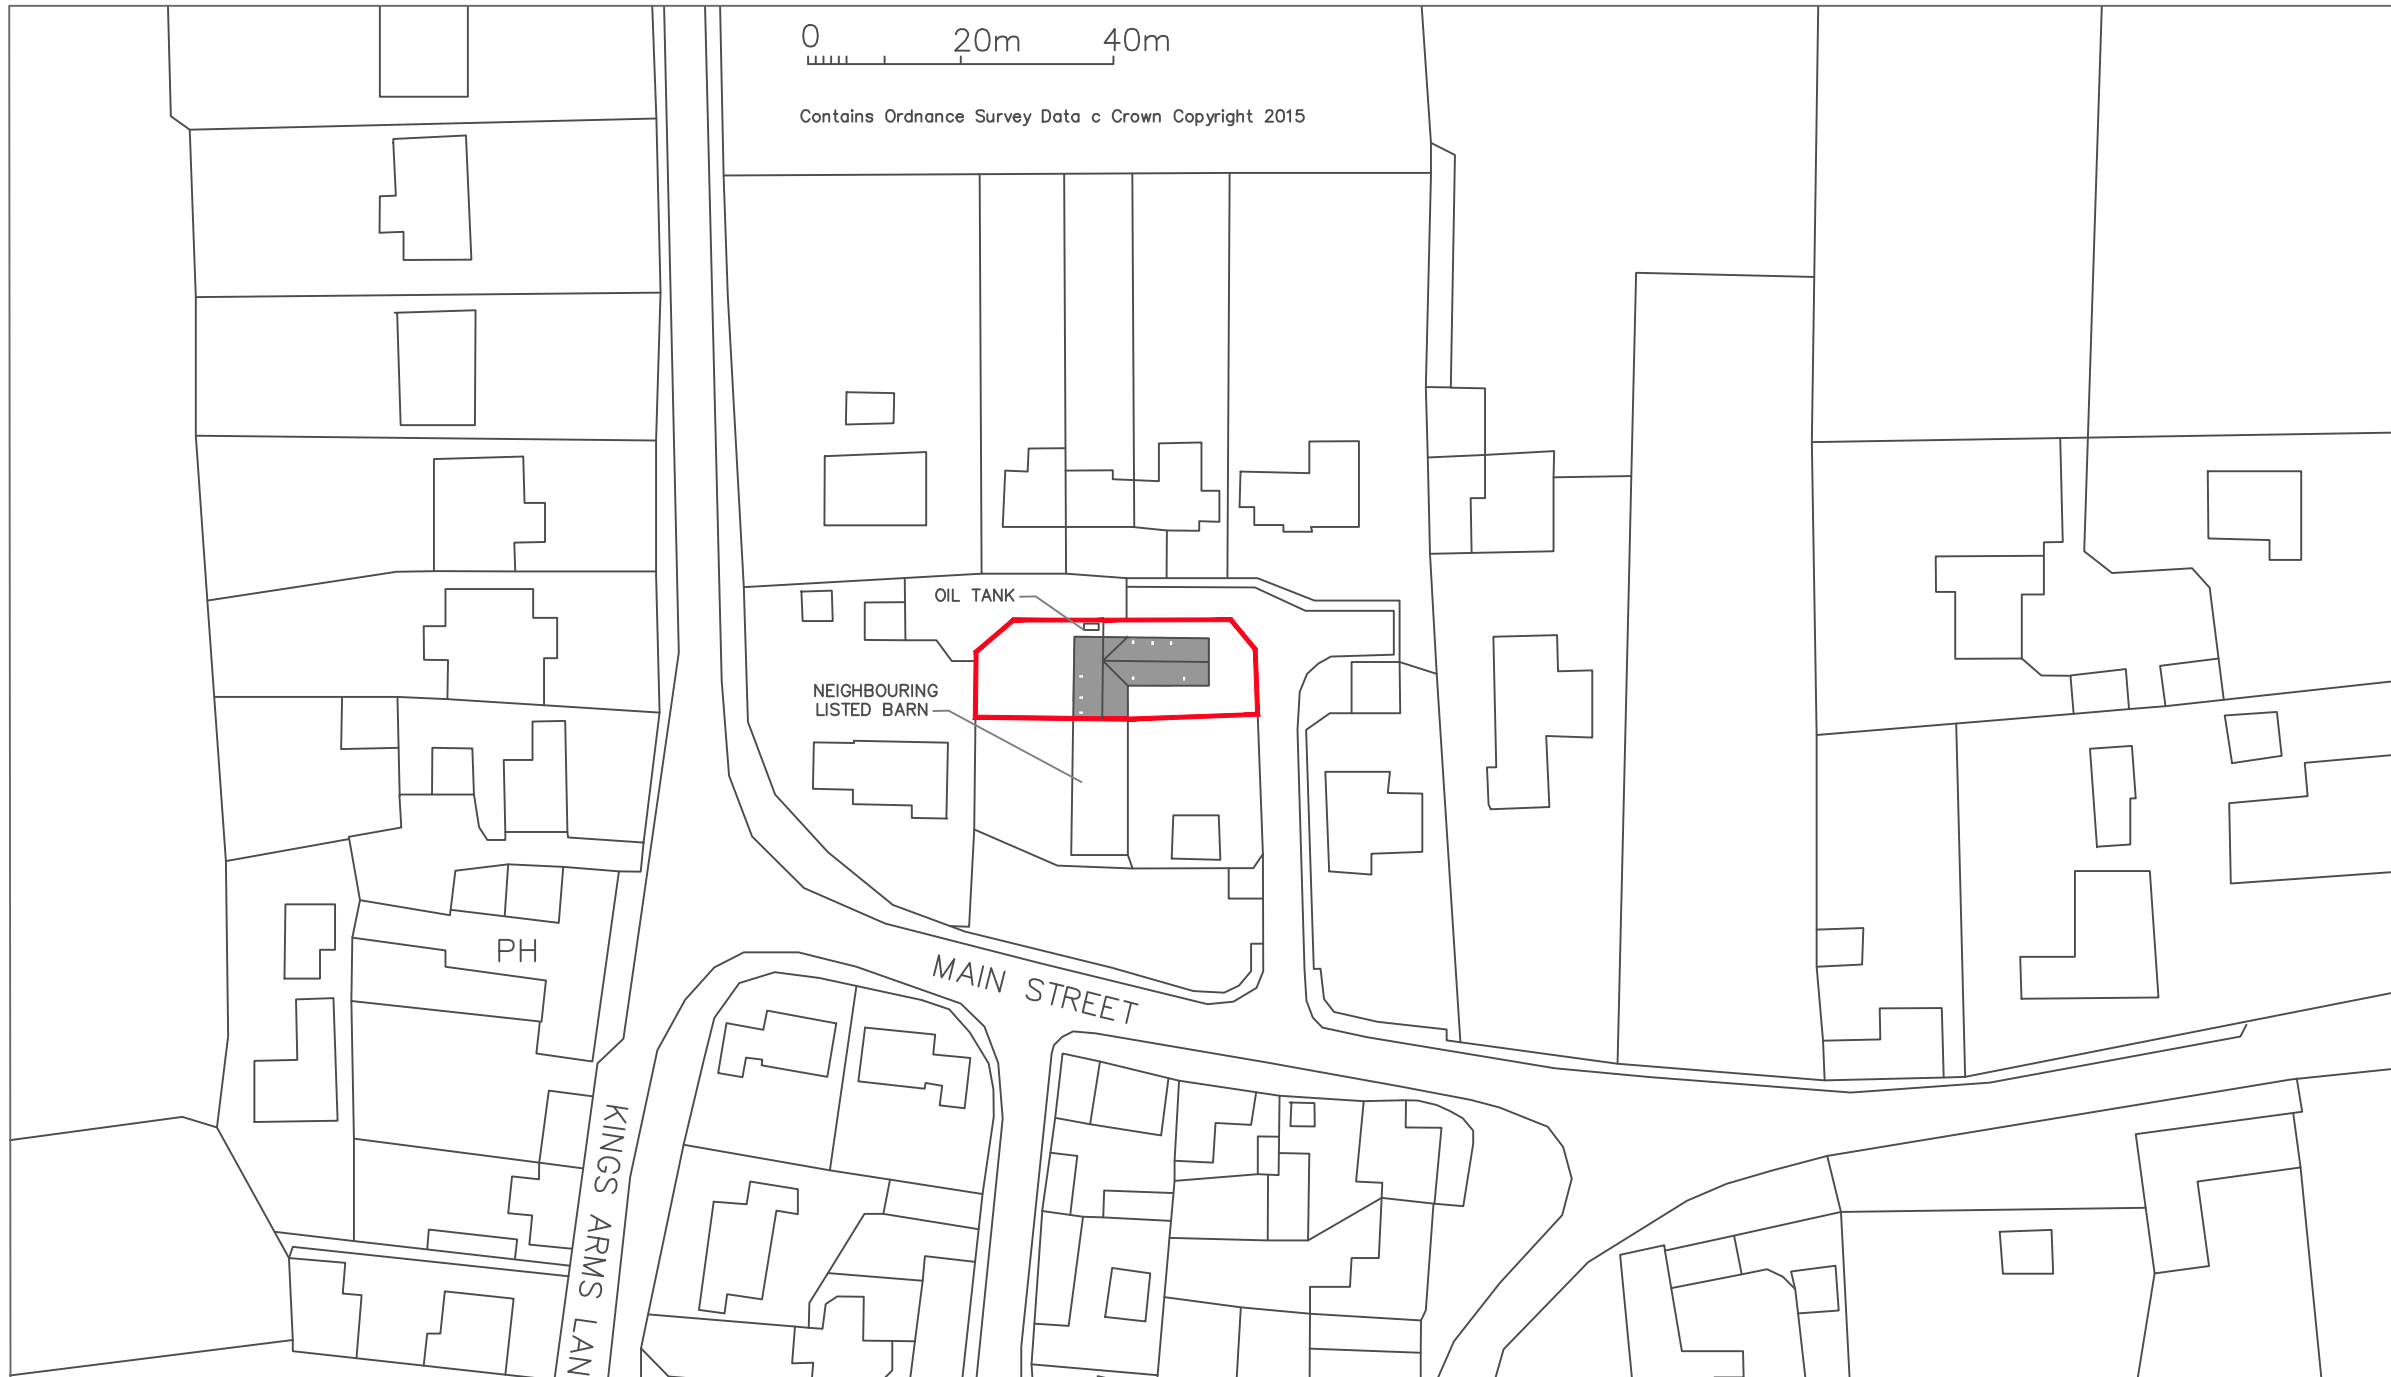

SITE PLAN 1:500

PROJECT	HAYLOFT 3, HIGHFIELDS, POLEBROOK		
DRAWING	P-01- SITE AND LOCATION PLANS		
SCALE	VARIES	@A1	NOTE: DO NOT SCALE OFF THIS DRAWING, APART FROM FOR THE PURPOSES OF PLANNING APPLICATION. USE ONLY DIMENSIONS SHOWN, IF IN DOUBT ASK.
DATE	JUN 21		
NOTE: IF DRAWING PRINTED @ A3: SCALE TO BE: VARIES			