




NOTES:

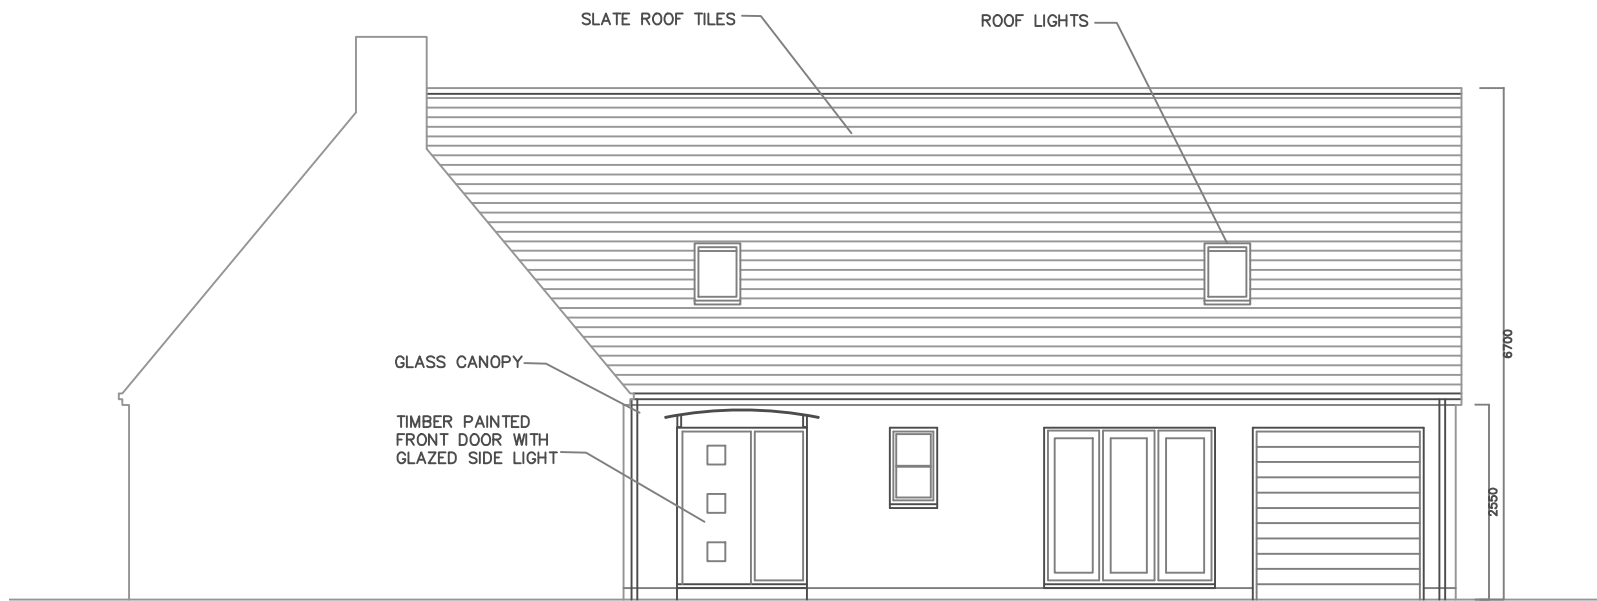


SOUTH ELEVATION PROPOSED



EAST ELEVATION PROPOSED

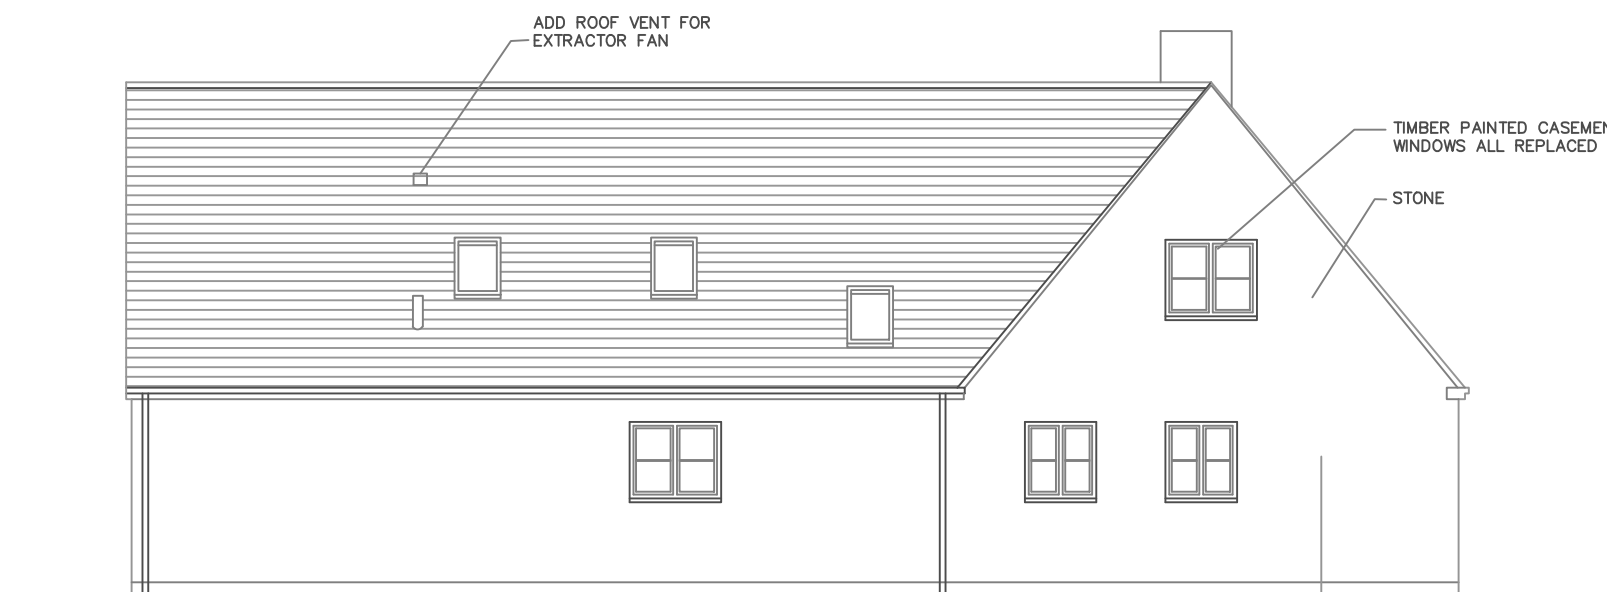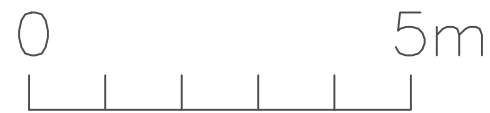

NORTH ELEVATION PROPOSED

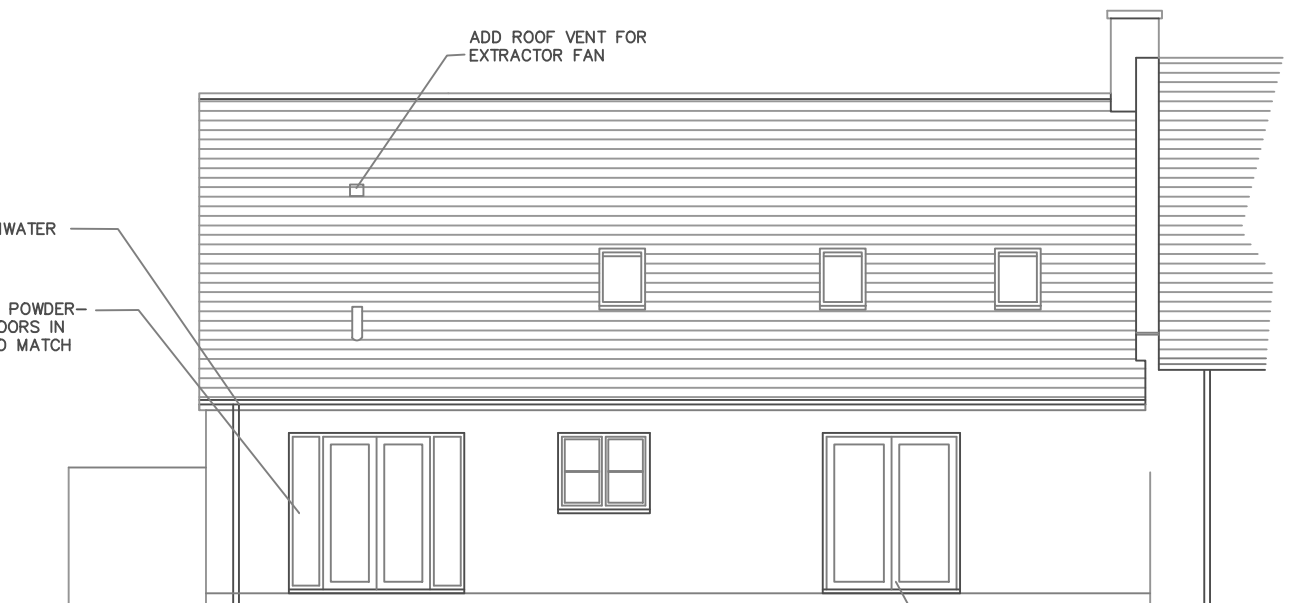

WEST ELEVATION PROPOSED

PROJECT	HAYLOFT 3, HIGHFIELDS, POLEBROOK		
DRAWING	P-04 PROPOSED ELEVATIONS		
SCALE	1:50	@A1	NOTE: DO NOT SCALE OFF THIS DRAWING, APART FROM FOR THE PURPOSES OF PLANNING APPLICATION. USE ONLY DIMENSIONS SHOWN. IF IN DOUBT ASK.
DATE	JUN 21		
NOTE: IF DRAWING PRINTED @ A3: SCALE TO BE: 1:100			