
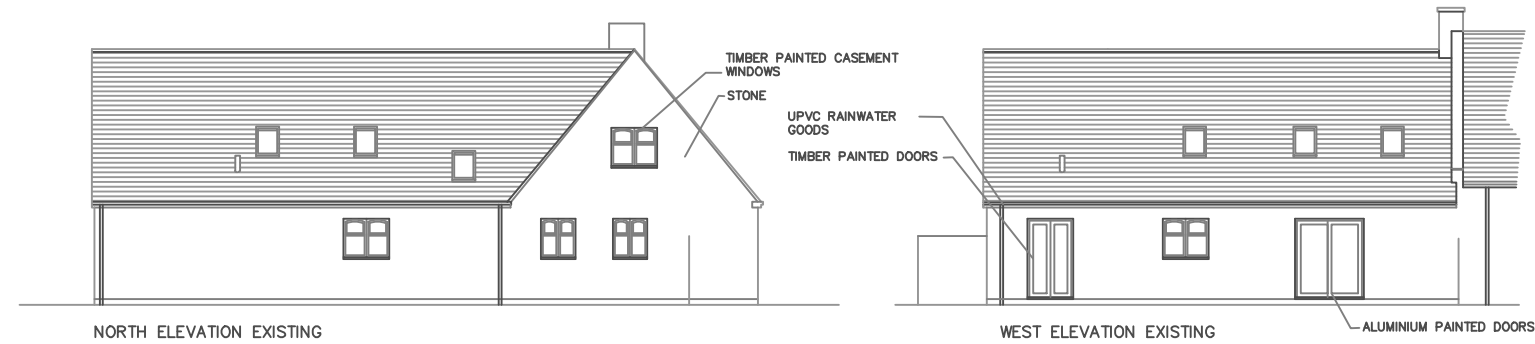
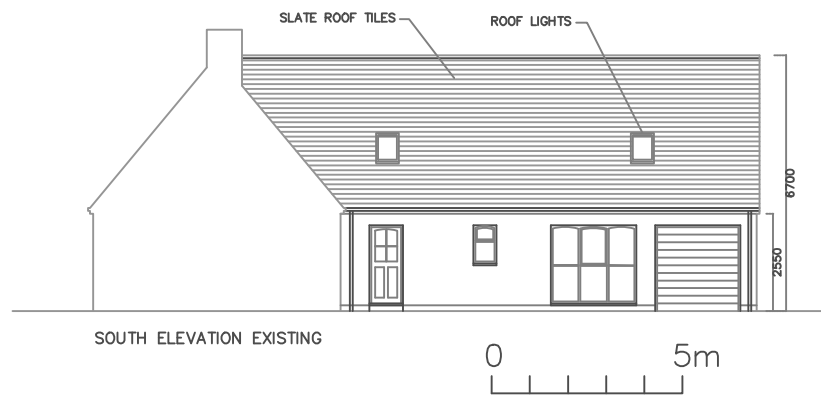
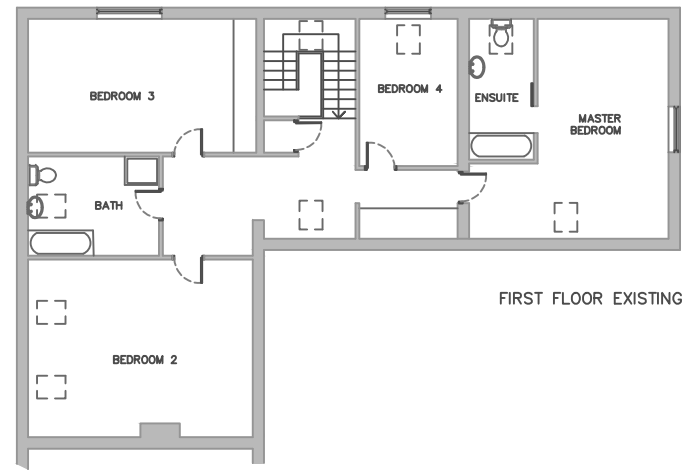
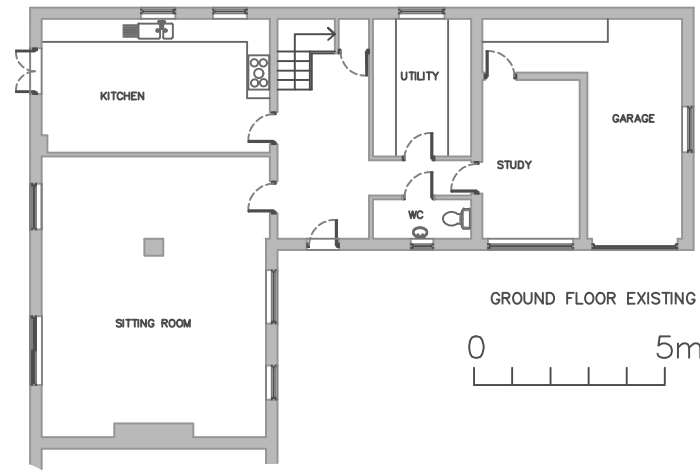


NOTES:

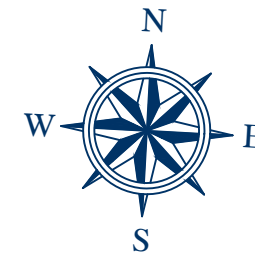

PROJECT	HAYLOFT 3, HIGHFIELDS, POLEBROOK		
DRAWING	P-02- EXISTING CONDITIONS		
SCALE	1:100	@A1	NOTE: DO NOT SCALE OFF THIS DRAWING, APART FROM FOR THE PURPOSES OF PLANNING APPLICATION. USE ONLY DIMENSIONS SHOWN. IF IN DOUBT ASK.
DATE	JUN 21		
NOTE: IF DRAWING PRINTED @ A3: SCALE TO BE: 1:100			