

DO NOT SCALE, IF IN DOUBT PLEASE ASK
 All setting out must be checked on site prior to commencement. Any discrepancy must be reported to G. H. JOHNSTON Building Consultants Ltd

**Planning
 Submission**




REVISIONS		
rev.	description	date

Client
Major John Whitelaw

Project
Replacement of Sun Lounge at Old Manse, Jamestown by Strathpeffer

Drawing
Existing Elevations

Scale 1:100@A3	Date Sept 2018	Drawn by SR
Project no 2514	Dwg no PL003	Rev

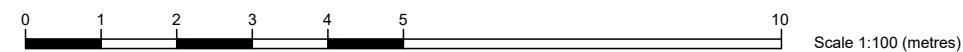

G.H.JOHNSTON

 BUILDING CONSULTANTS LTD

WILLOW HOUSE
 STONEYFIELD BUSINESS PARK TEL (01463) 237229
 INVERNESS IV2 7PA
 Email: technical@ghjohnston.co.uk