




Ordnance Survey, (c) Crown Copyright 2021. All rights reserved. Licence number 100022432

OS Map - 1:1250

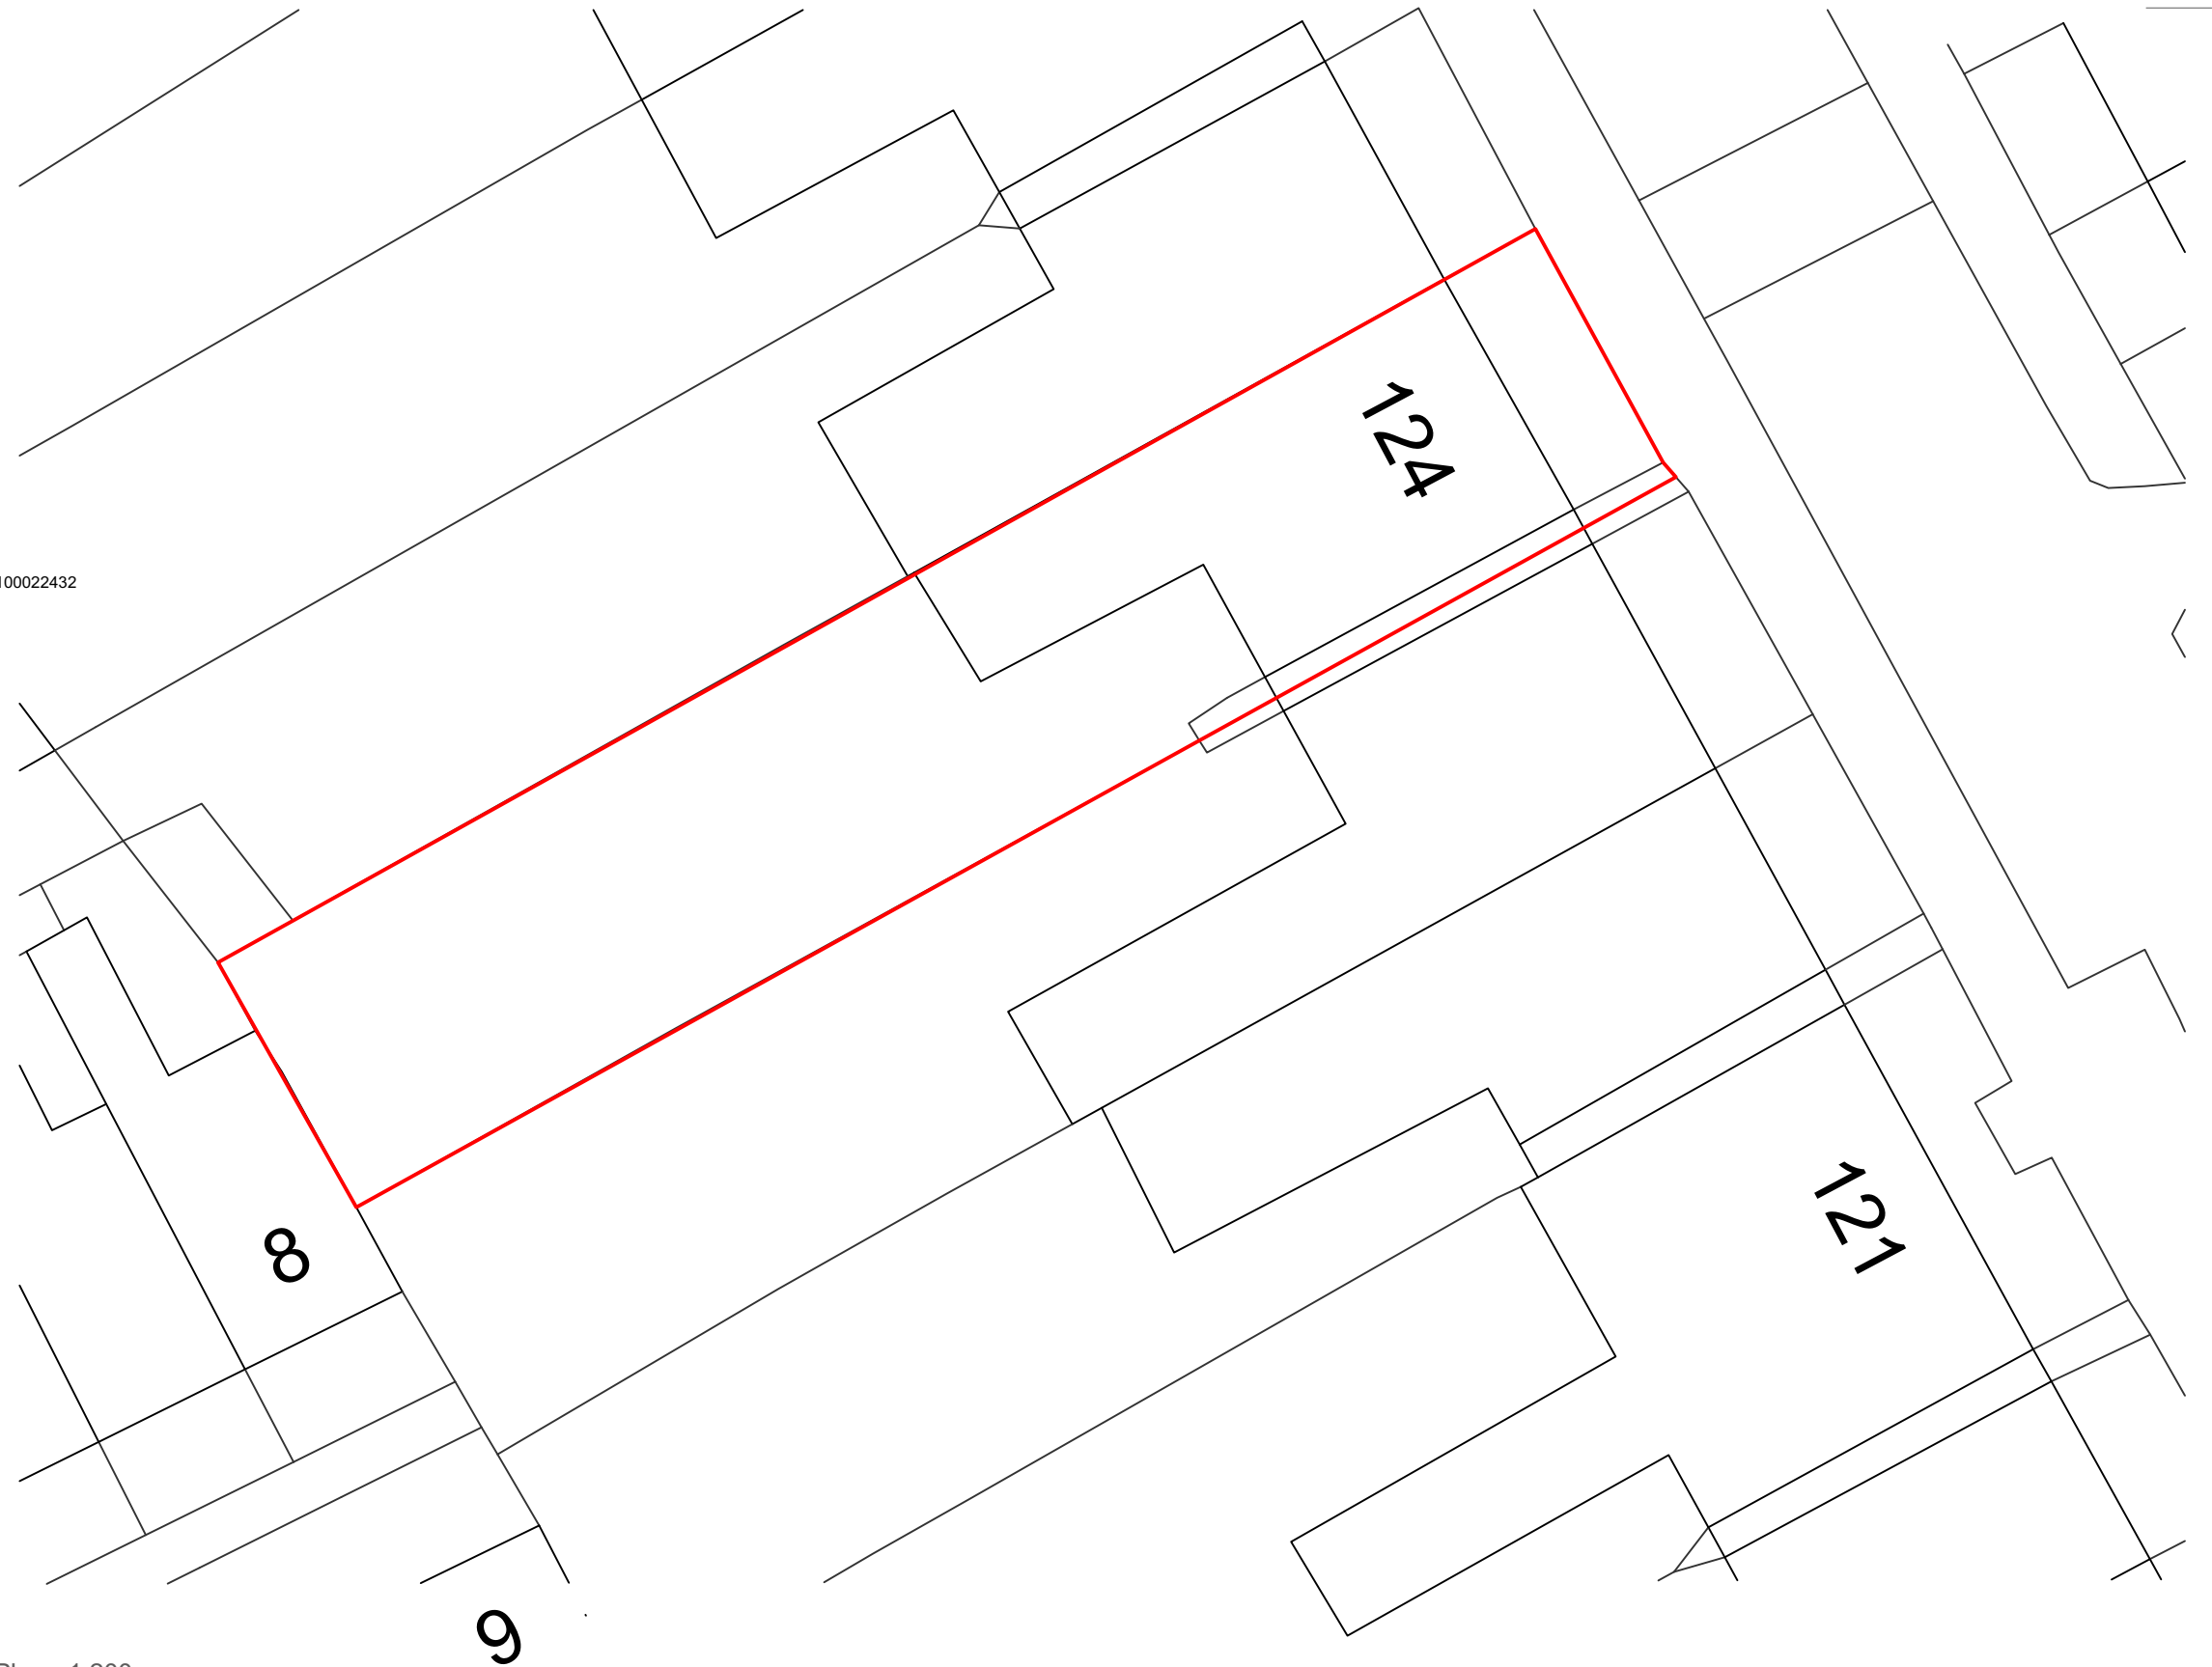

Location Plan - 1:200



- General Notes:
- All contents copyright.
 - Do not scale.
 - Based on survey by others.
 - Contractor to verify all dimensions on site.
 - Read in conjunction with all relevant Consultant's & Supplier's information.
 - Report any discrepancies to the AN-DS Ltd

Scale bar

North - Indicative Only

A Issued for planning
Rev: Description:

08.06.21
Date:

Client

Afraz Naqvi

Project Name

124 Coltman Street, Hull, HU3 2SF

Drawing Title

OS and Location Plan

Project No:	Drawing No:	Revision	Date:
ANO1	POO1	A	June 2021

Scale:	Drawn By:	Status
1:100@A3	AN	Planning



www.an-ds.com
Afraz@an-ds.com
+44 (0) 7946208232