


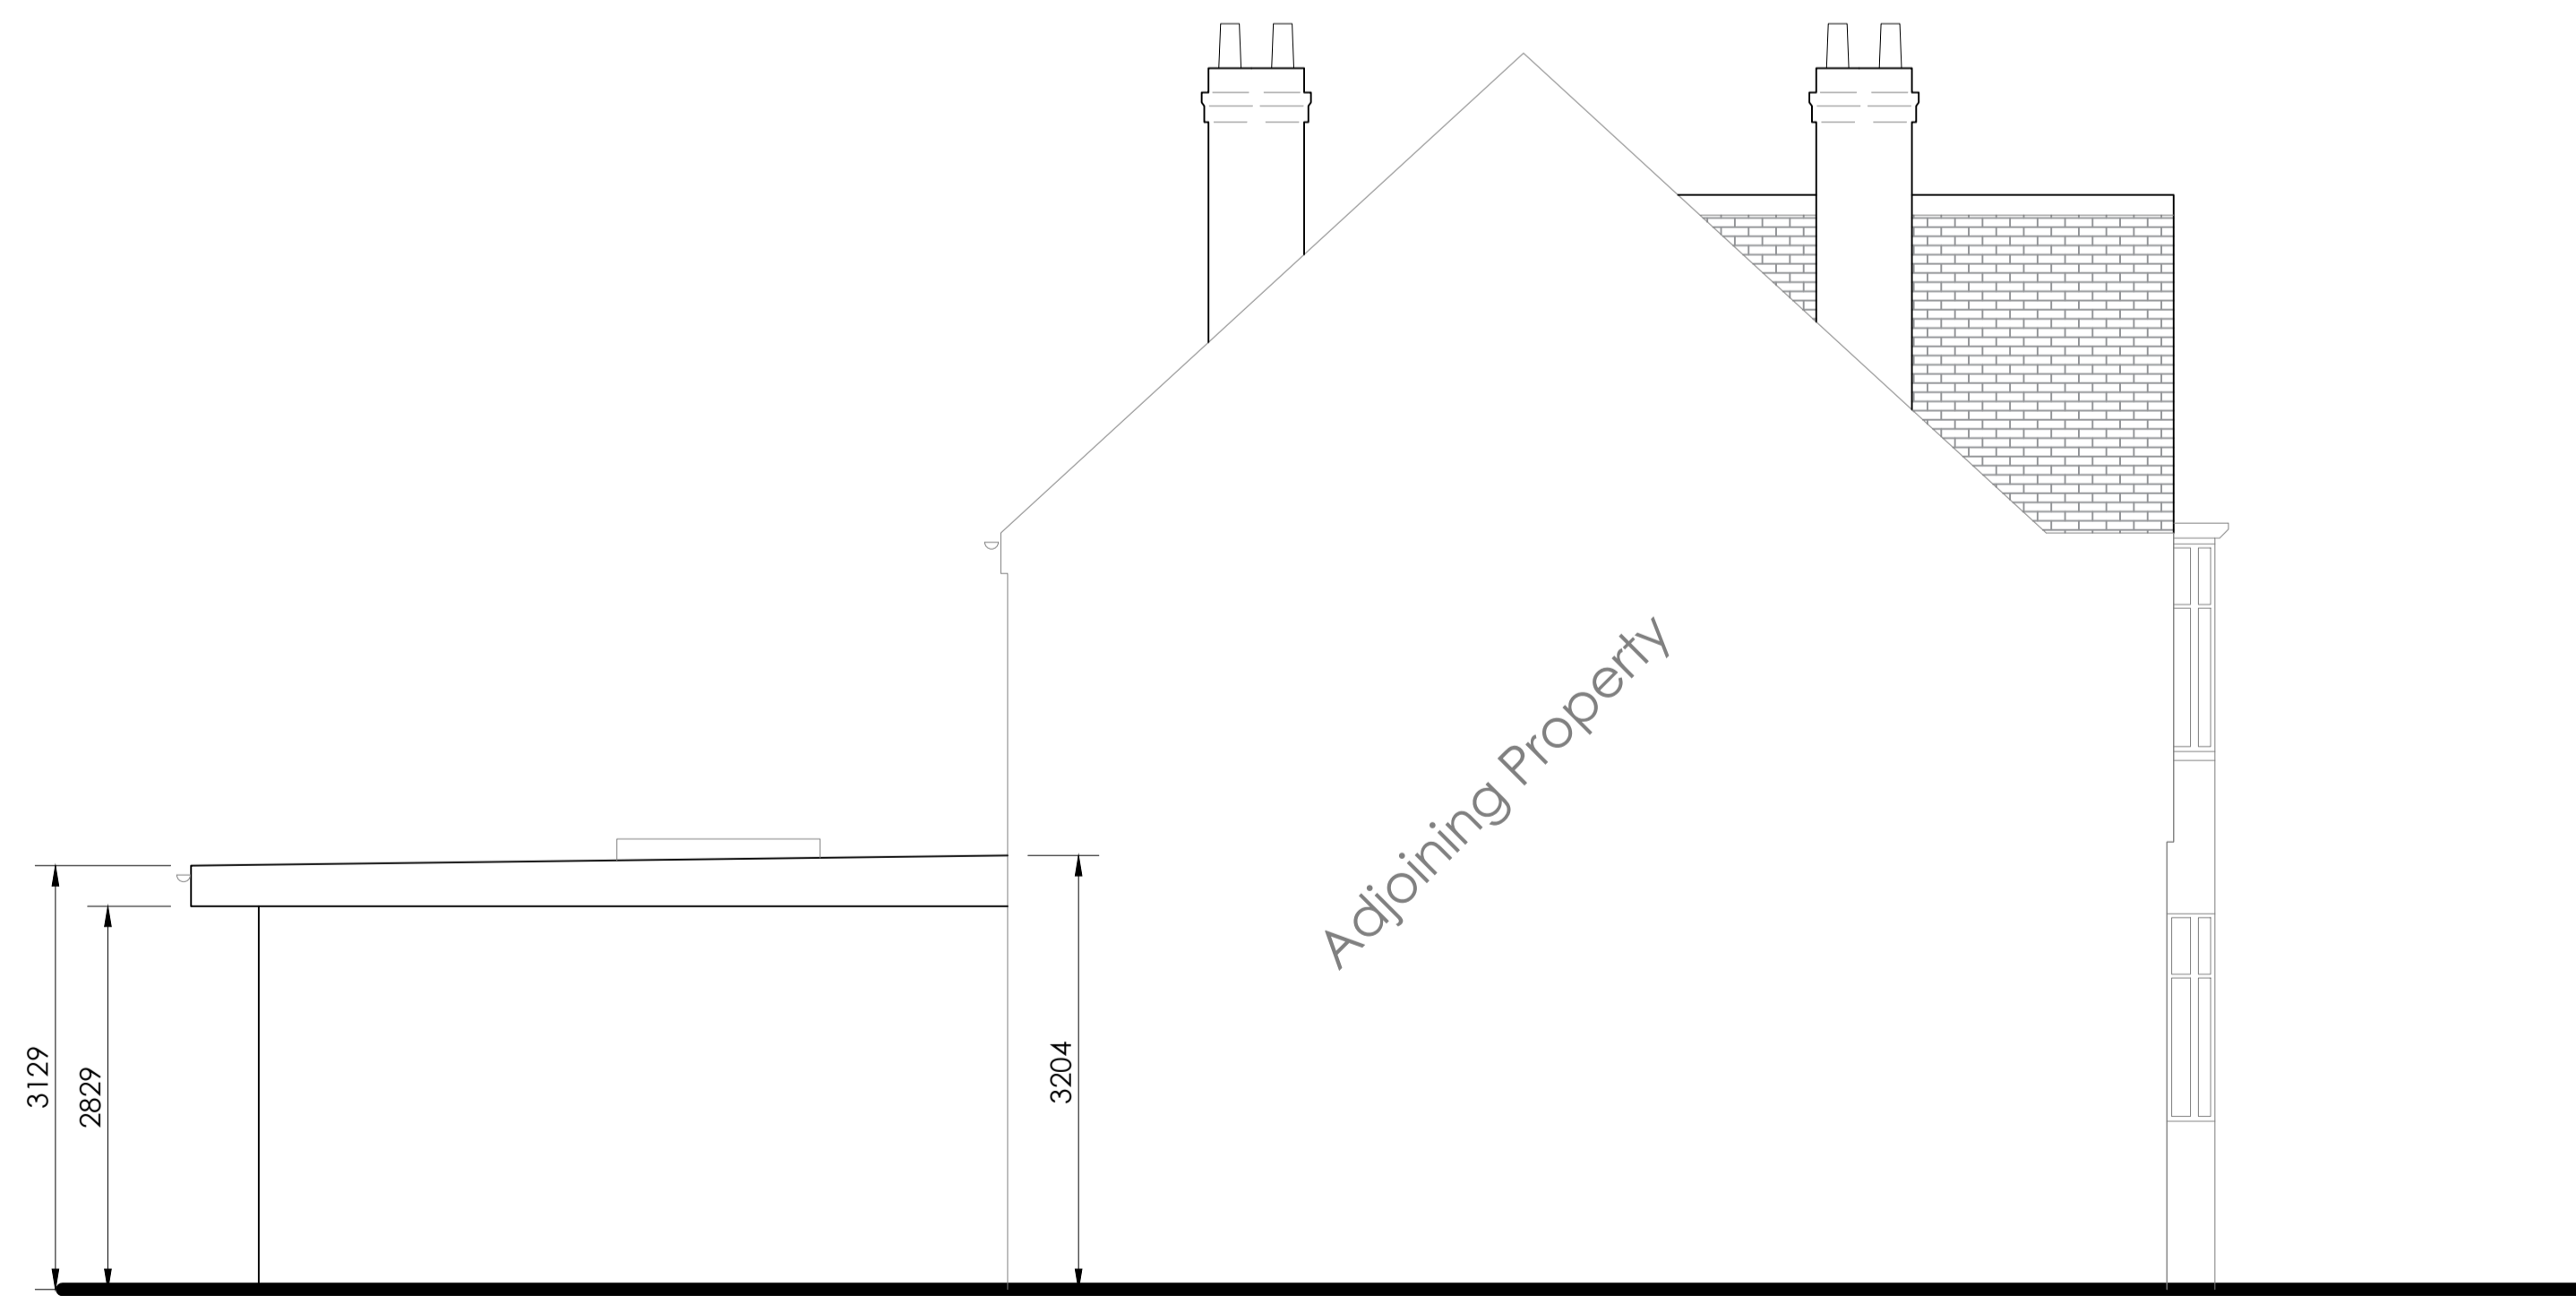


Proposed Elevation B



Proposed Elevation A



Proposed Elevation C

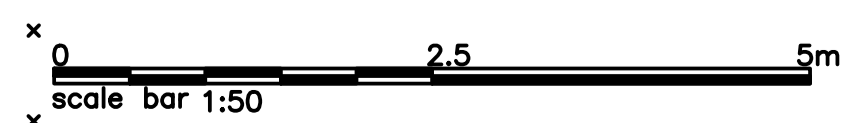

Notes:

Location Plan 1:1250

N

0 5 10 20 40 60 80 100
Scale Bar 1:1250

Partywall act 1996.
The client's attention is drawn to the requirements of the partywall act where the works are to be adjacent to a party wall or boundary. Client is to ensure that all obligations and notices are served on adjacent parties before works commence.

Floor levels within the proposed development will be set no lower than the existing levels AND, flood proofing of the proposed development has been incorporated where appropriate in line with the guidance contained in the government document Improving the Flood Performance of New Buildings: Flood Resilient Construction

-	FIRST ISSUE	GG	29/06/21
REV:	DESCRIPTION:	BY:	DATE:
STATUS: PRIOR APPROVAL			

Awesome Proportions Ltd
36 Lynton Avenue
Hull
www.awesomeproportions.com

CLIENT:	Amy Walker 7 Bellfield Avenue Hull HU8 9DS
DESIGNER:	Gavin Garmston BA(Hons) MArch ARB RIBA

SITE:	7 Bellfield Avenue Hull
-------	----------------------------

TITLE:	Proposed Elevations
--------	------------------------

SCALE AT A1:	DATE:	DRAWN:	CHECKED:
1:50 @ A1	29/06/21	GG	GG
PROJECT NO:	DRAWING NO:	REVISION:	
2177	AW-PA-PR-EL	-	