


REVISION	DESCRIPTION	DATE

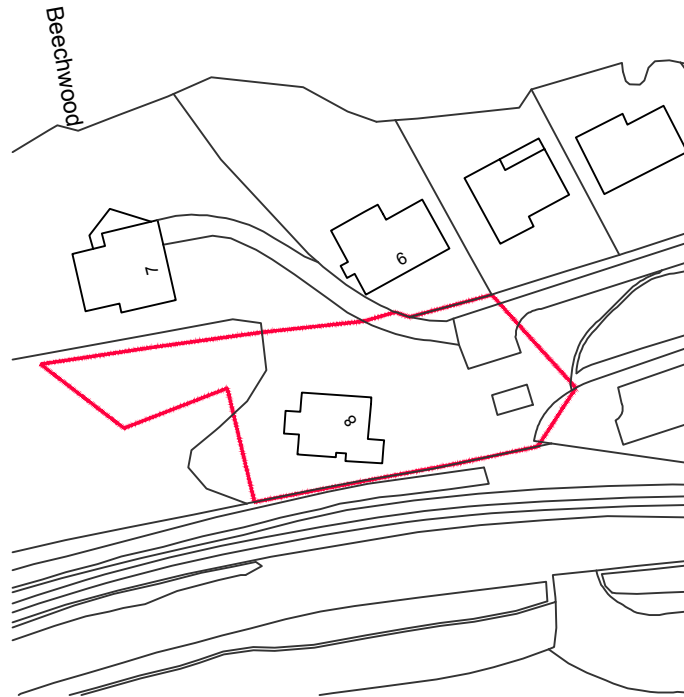


Ordnance Survey, (c) Crown Copyright 2021. All rights reserved. Licence number 100022432

Existing Location Plan Scale 1:1250

— Application Site & Ownership
Boundary



Scale Bar 1:1250

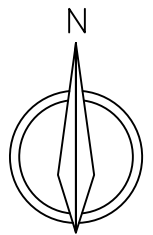

CLIENT Seonaid Reid & Angus Spence			PROJECT TITLE Proposed Extension and conversion of conservatory				
PROJECT ADDRESS 8 Commoncraig Place, Inverkip, PA16 0BE			DRAWING TITLE Location plan				
DRAWING STATUS PLANNING	PAPER SIZE A4	DRAWING NUMBER 20068_LP	REVISION -	SCALE 1:1250	DATE 11.06.21	DRAWN BY -	CHK'D BY -



nicholson
mcshane
architects

SUITE 1-01, CUSTOM HOUSE, CUSTOM HOUSE
PLACE, GREENOCK, PA15 1EQ

e info@nicholsonmcshane.co.uk

t 01475 325025

w nicholsonmcshane.co.uk



NICHOLSON MCSHANE ARCHITECTS IS THE TRADING NAME OF NICHOLSON MCSHANE
CHARTERED ARCHITECTS LTD. COPYRIGHT RESERVED