



scale in metres 1:1250

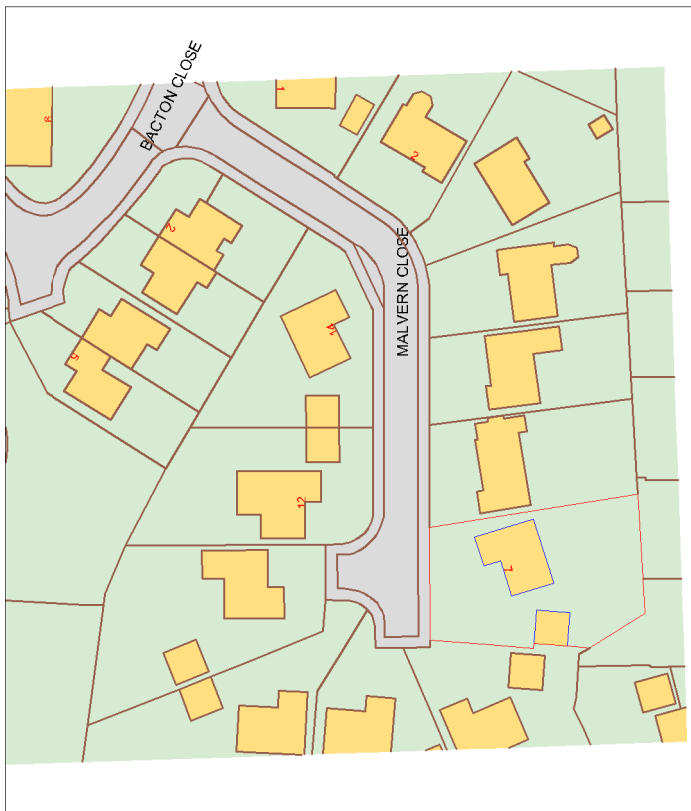

Location Plan
Scale 1:1250 @ A4

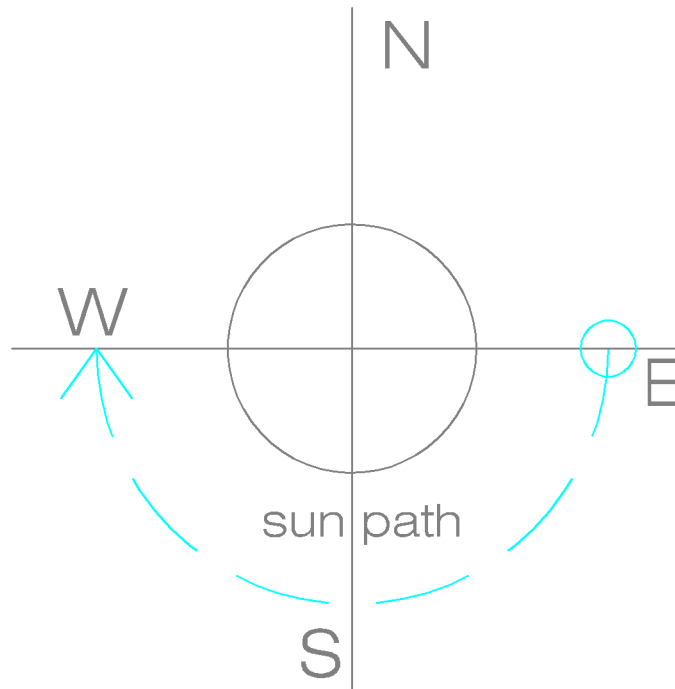

Rev	Date	Description	By
A	29.03.21	First Issue	SR

DESIGNED BY



ARCITEK
BUILDING VALUE

01553 886 121
info@arcitek.co.uk
www.arcitek.co.uk

Drawing Title

Location Plan

Project Title

Proposed Residential Garage

Address

7 Malvern Close, South Wooton,
PE30 3UJ

Scale

1:1250 @ A4

Drawn By

DB

Date

29.03.21

Drawing no.

17249-04

Revision

A