




FRONT




SIDE



REAR

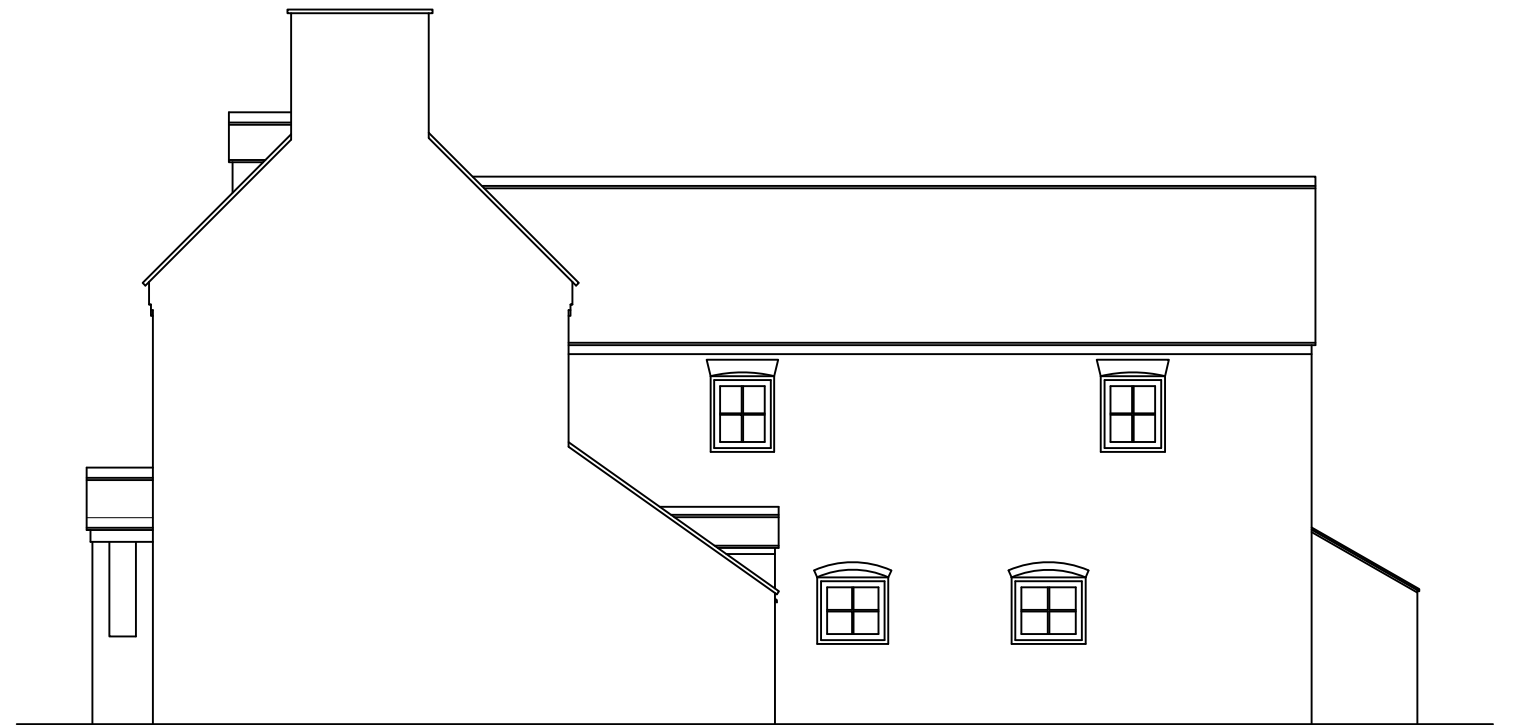

SIDE

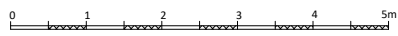

Project and address	Sheet	Notes	Client	<p><b>NASH-WARNER</b> - 005</p>
Extension to East Hall Manor, 98 Sluice Road, Denver, Downham Market	Elevations as existing	Scale : 1 : 100    Paper size: A3 Date : April 2021 Revisions : -	Nash-Warner	