



Stanfords VectorMap

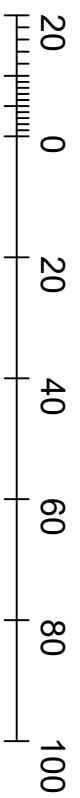

N

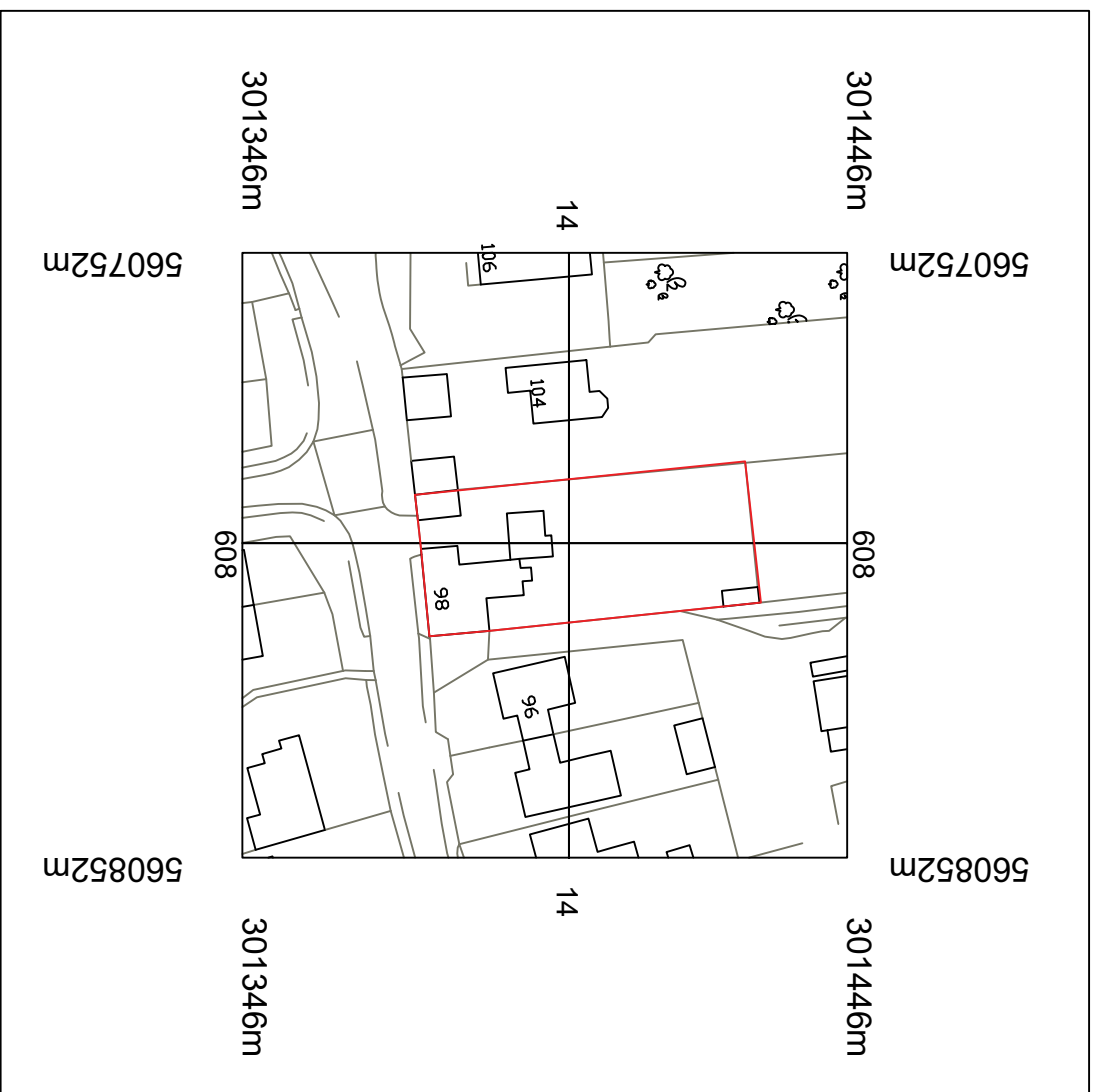

Metres
01477569

© Crown copyright and database rights 2021 OS 100035409
 Reproduction in whole or in part is prohibited
 without the permission of Ordnance Survey.

Project and address Extension to East Hall Manor, 98 Sluice Road, Denver, Downham Market	Sheet Location Map	Notes Scale : 1 : 1250 Paper size: A3 Date : April 2021 Revisions : -	Client Mr and Mrs Nash-Warner	Drawn by Grant Wilding	NASH-WARNER - 001