




FRONT




SIDE



REAR

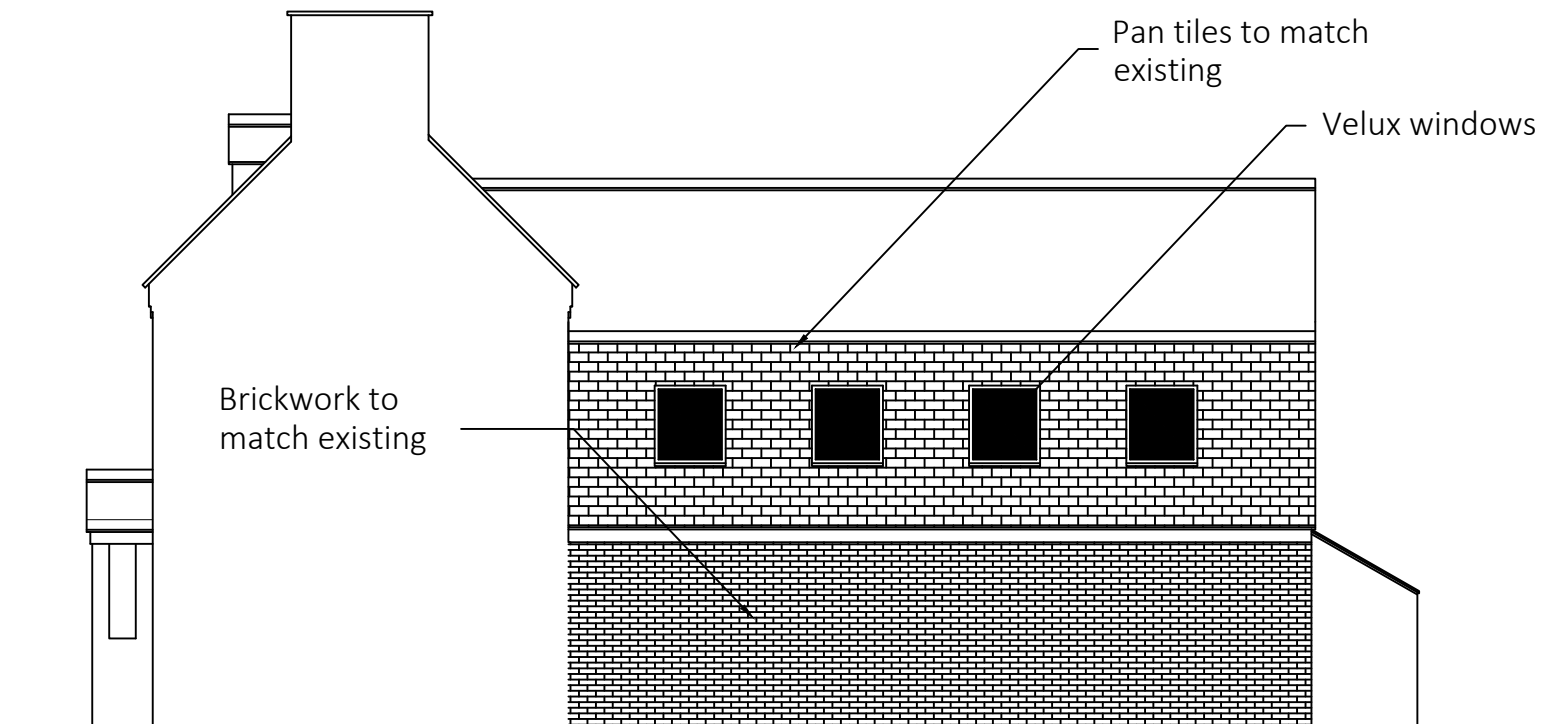

SIDE

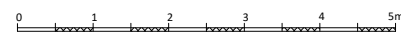

Project and address	Sheet	Notes	Client	NASH-WARNER - 007
Extension to East Hall Manor, 98 Sluice Road, Denver, Downham Market	Elevations as proposed	Scale : 1 : 100 Paper size: A3 Date : April 2021 Revisions : -	Nash-Warner	