


SECTION  
SCALE 1:10

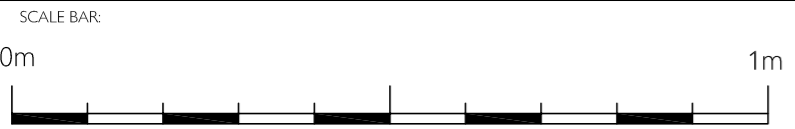

REVISIONS:

MIRIAM LAYTON ARCHITECTURAL DESIGN

mlytondesign@gmail.com 01227 752189

PROJECT 108 THE STREET, NEWNHAM, ME9 0LW EXTENSION/ INTERNAL ALTERATIONS			DRAWING SECTION AS PROPOSED			
CLIENT MR & MRS JANSEN	DRAWN BY MNL	DATE MAR 21	PROJECT NO. 2021_08	DRAWING NO. P07	REVISION B	SCALE 1:10 @ A3