


SECTION SCALE 1:50

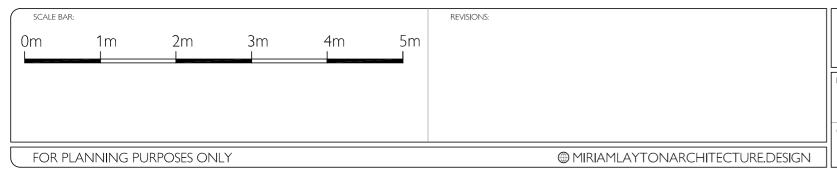

MIRIAM LAYTON ARCHITECTURAL DESIGN

	04007 750400
mlaytondesign@gmail.com	01227 /52189

PROJECT 108 THE STREET, NEWNHAM, ME9 0LW EXTENSION/ INTERNAL ALTERATIONS		DRAWING SECTION AS PROPOSED				
CLIENT MR & MRS JANSEN	DRAWN BY	date MAR 21	PROJECT NO. 2021_08	drawing no.	revision B	scale 1:50 @ A3