


EXISTING
SOUTHPORT ROAD ELEVATIONS Scale 1:100

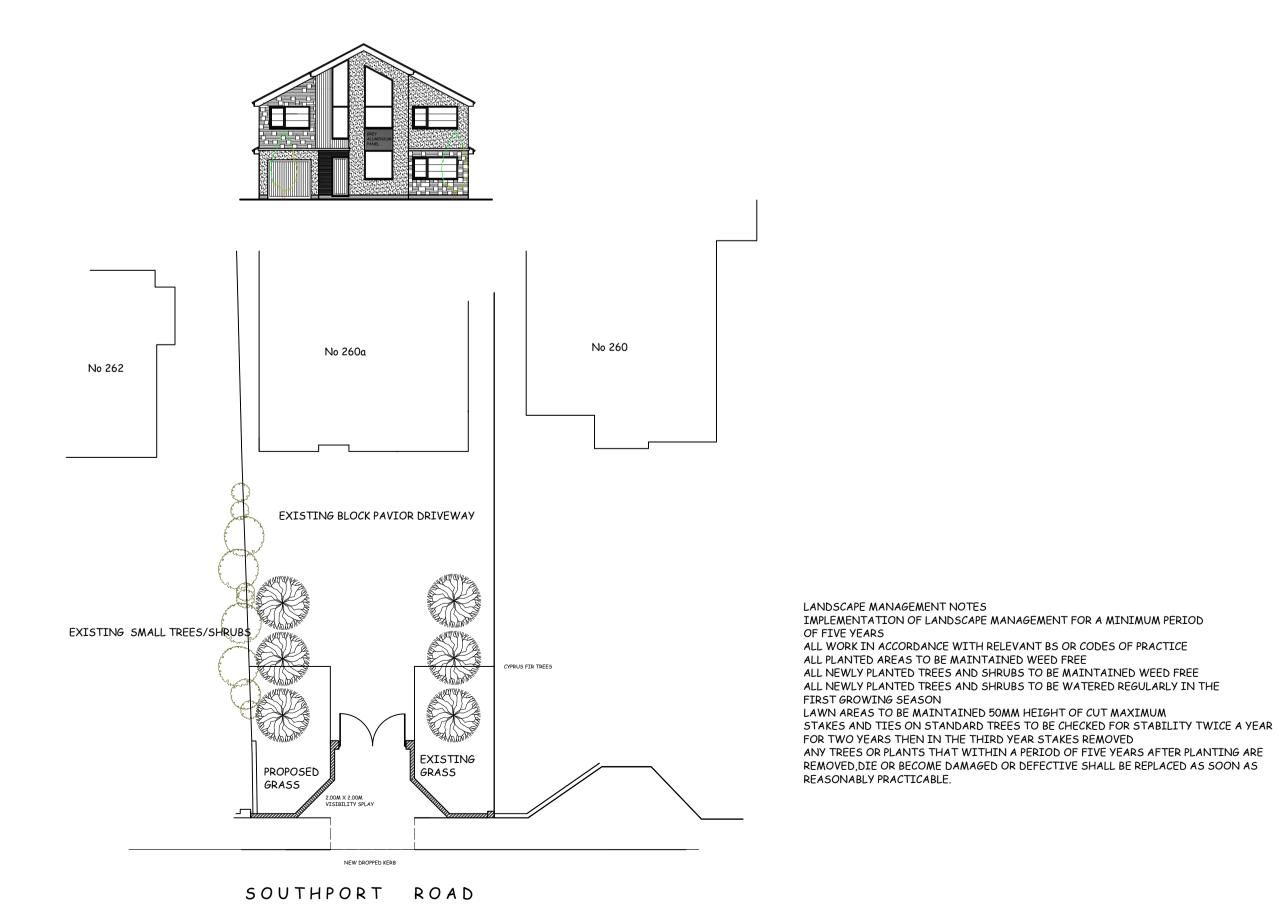

LANDSCAPE PLAN Scale 1:200

title	
SOUTHPOR	RTROAD
scales	
1:100 @A1 1:200	
drawn GD	date APRIL 2021
drg no 10	
	scales  1:100 @A1 1:200  drawn GD  drg no