


For construction purposes do not scale from this drawing  
Use figured dimensions only  
If in doubt ask

All dimensions to be checked on site

Work to be carried out in accordance with by-laws and regulations of local authorities and statutory undertakers

notes  
Application Boundary (0.15 Ha)  
Site Ownership Boundary

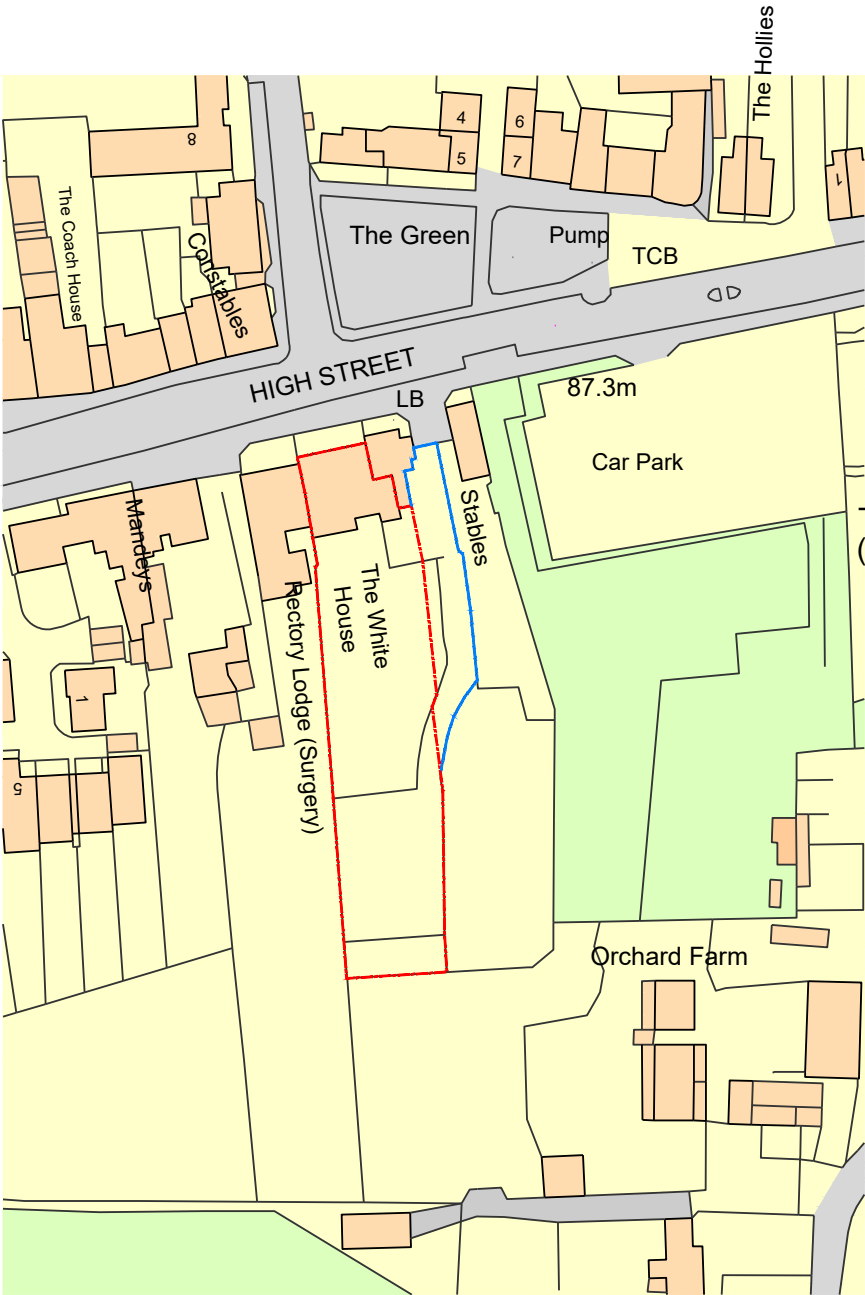

Ordnance Survey, (c) Crown Copyright 2019. All rights reserved. Licence number 100022432

1 PLAN  
SITE LOCATION PLAN  
SCALE 1: 1250

FOR INFORMATION

P1 Application Boundary Corrected LW / JL 29.06.2021  
REV DESCRIPTION DR / CH DATE

The White House, High Street  
Brasted, Kent, TN16 1JE

Site Location Plan

Scale @ A3 1:1250  
Created JAN 19  
Drawn by: JEP  
Checked by: GF  
Purpose of Issue FOR INFORMATION

OPEN architecture

OPEN architecture Architecture  
Building Surveying  
Project Management  
Interior Design

Anton House www.openarc.co.uk  
South Park T +44 01732 779580  
Sevenoaks / Kent / TN13 1EB F +44 01732 741316

Job Reference Drawing Number Rev  
19012 E001 P1

