
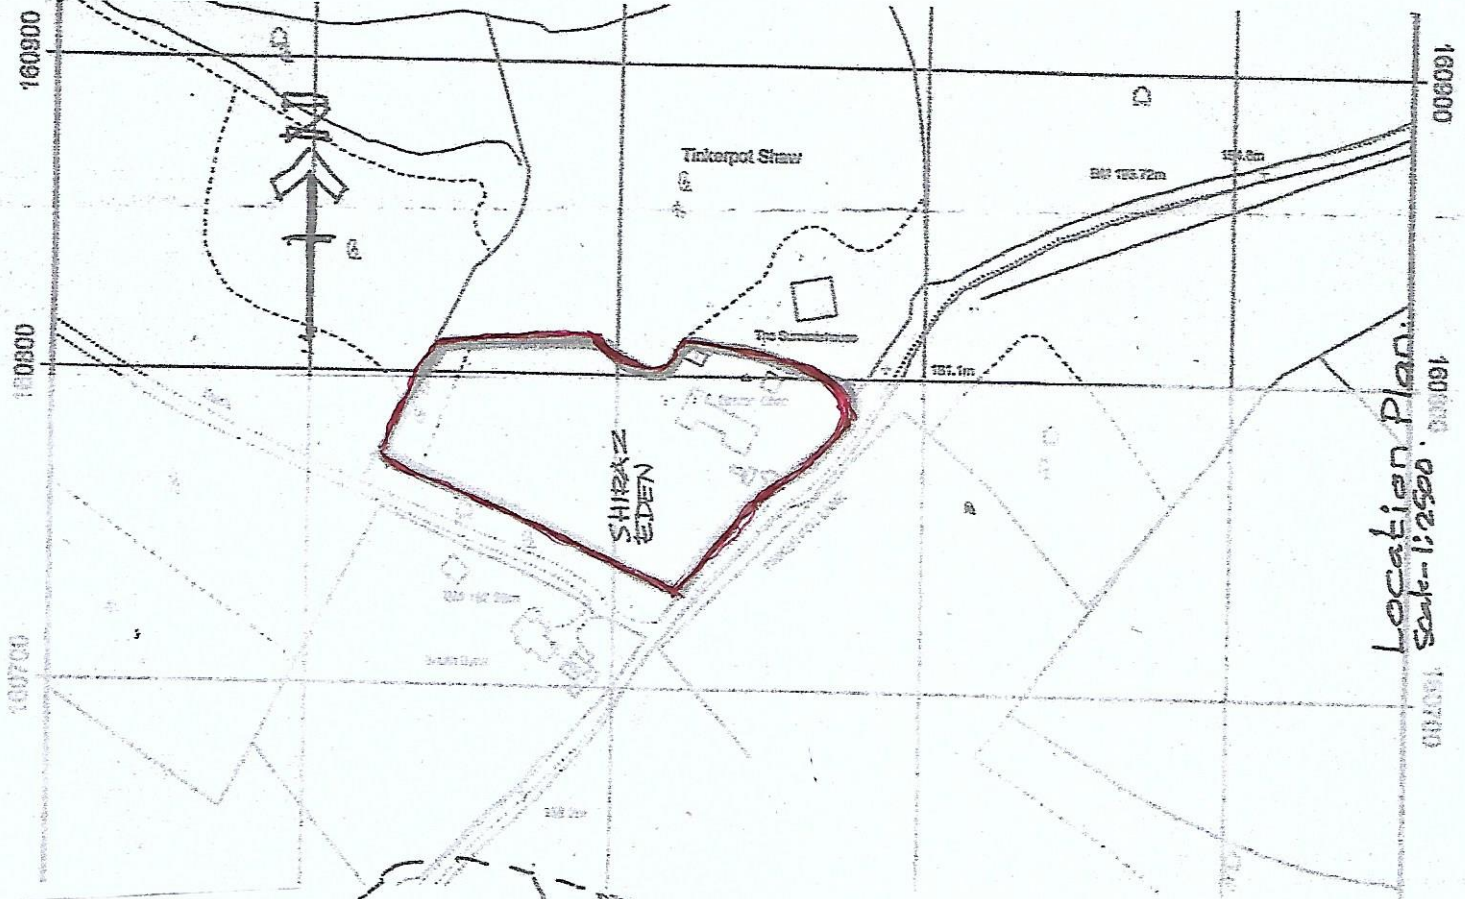
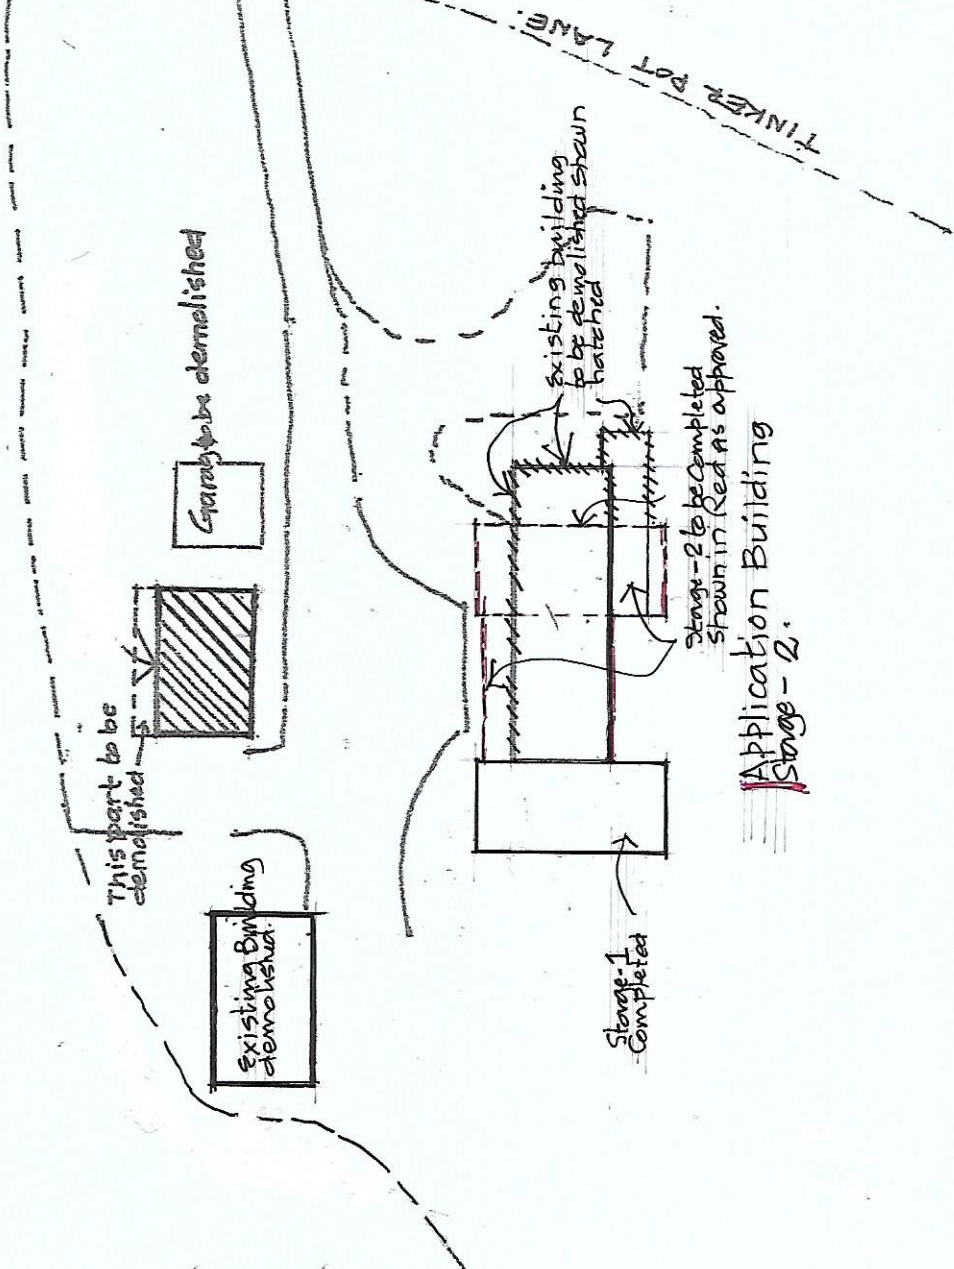


DEMOLISH EXISTING GARAGE AND  
 NEWLEY BUILT GARAGE AT TINKER POT LANE  
 WEST KINGSDOWN, TN15 6AD  
 BLOCK PLAN Scale- 1:500  
 Drawing No: TR/01A

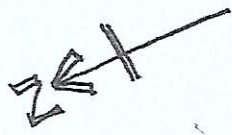

Location Plan  
 Scale-1:2500

Application Building  
 Stage - 2