


Produced on 30 June 2021 from the Ordnance Survey National Geographic Database and incorporating surveyed revision available at this date. This map shows the area bounded by 343263 319307,343405 319307,343405 319449,343263 319449,343263 319307. Reproduction in whole or part is prohibited without the prior permission of Ordnance Survey. Crown copyright 2021. Supplied by copla ltd trading as UKPlanningMaps.com a licensed Ordnance Survey partner (100054135). Data licence expires 30 June 2022. Unique plan reference: v2c/654081/886374

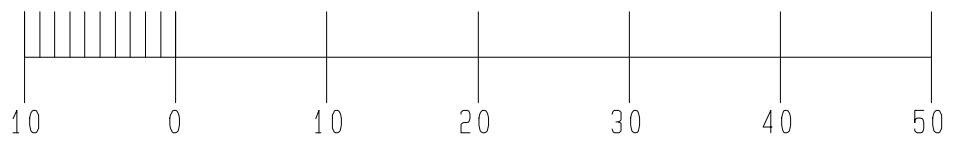

Shropshire Architectural
 Architectural Design • Planning • Building Regulations
 22 SANDIWAY, RADBROOK, SHREWSBURY, SHROPSHIRE, SY3 9BN
 Telephone: 01743 383519 Mobile: 07532 345100
 E-Mail: shropshirearchitectural@yahoo.com

Client
LARA EVANS & JANETTE PRITCHARD

Project
PROPOSED REAR EXTENSION AT ROSE COTTAGE, YEATON, SY4 2HY

Drawing Title
PROPOSED BLOCK PLAN

Scale 1:500 @A3	Drawn by GMN	Date 30.06.21	Revision -
Project No. -	Drawing No. 04		