



Section S1 (kuti 1)

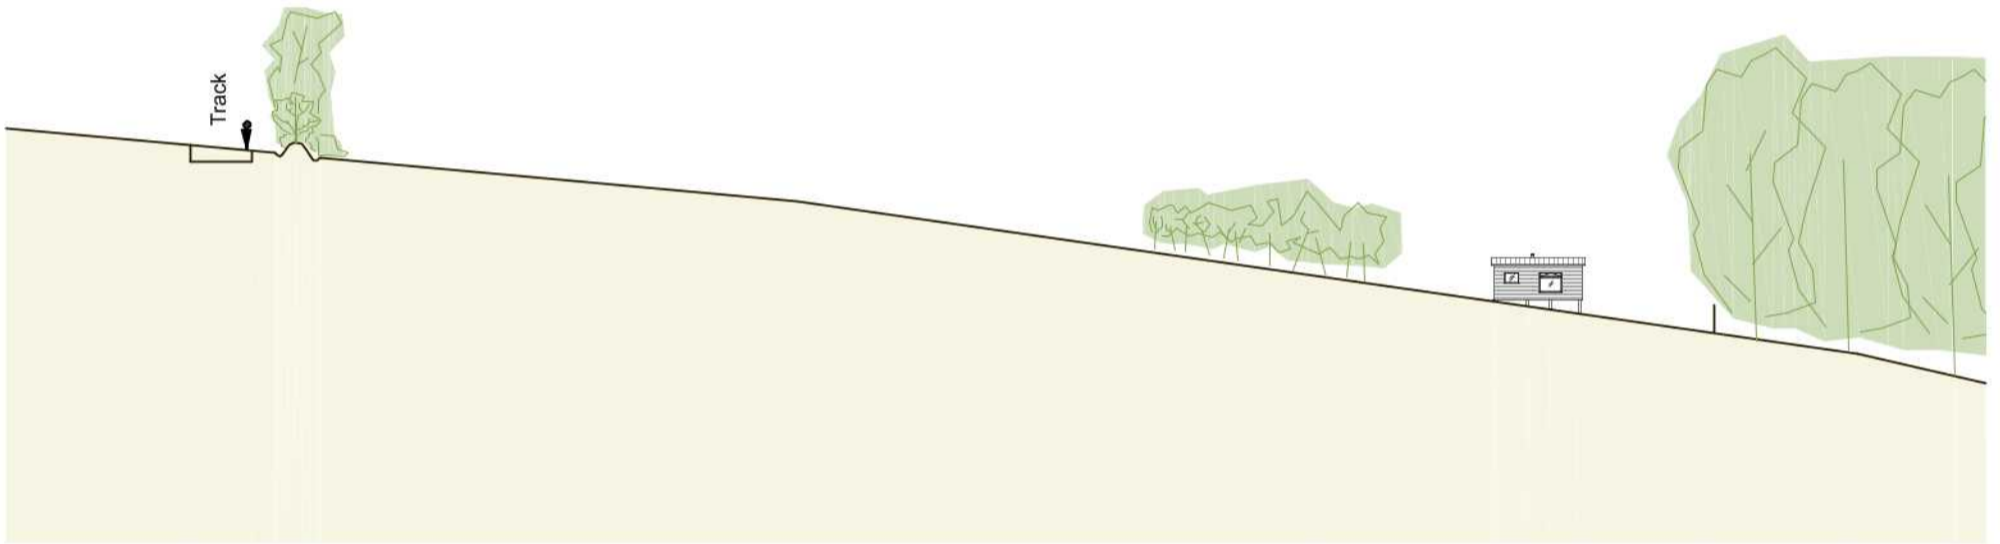

Section S2 (kuti 2)

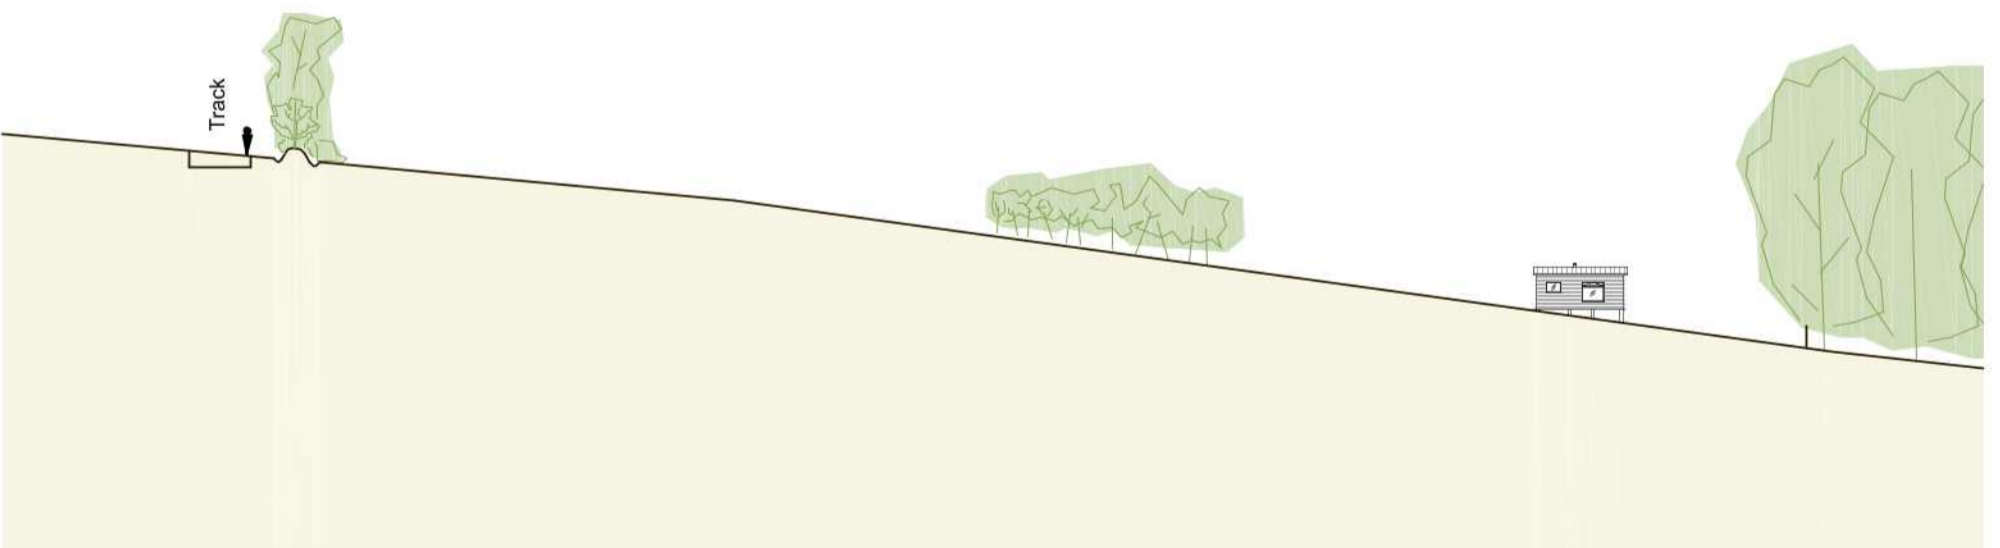

Section S3 (kuti 3)



Hartridge Buddhist Monastery

Proposal for new meditation huts (kutis)

Sections S1, S2 and S3

June 2021

Scale 1:500