

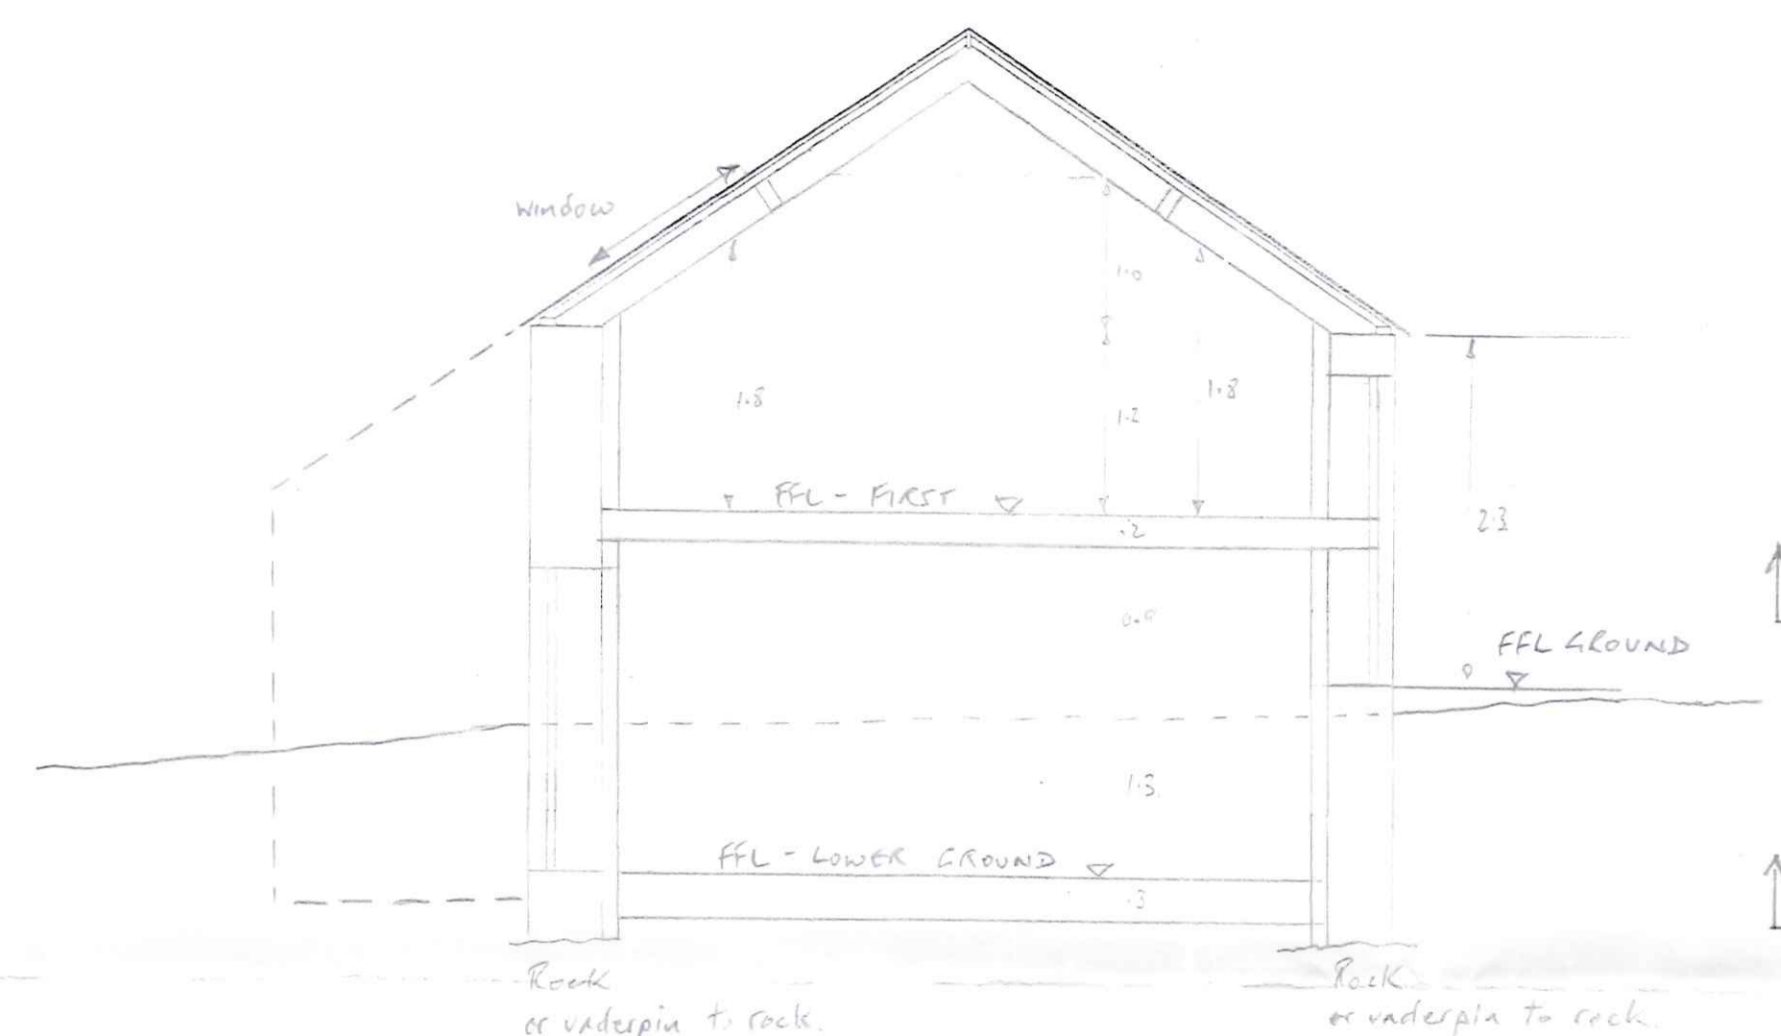



SECTION A-A

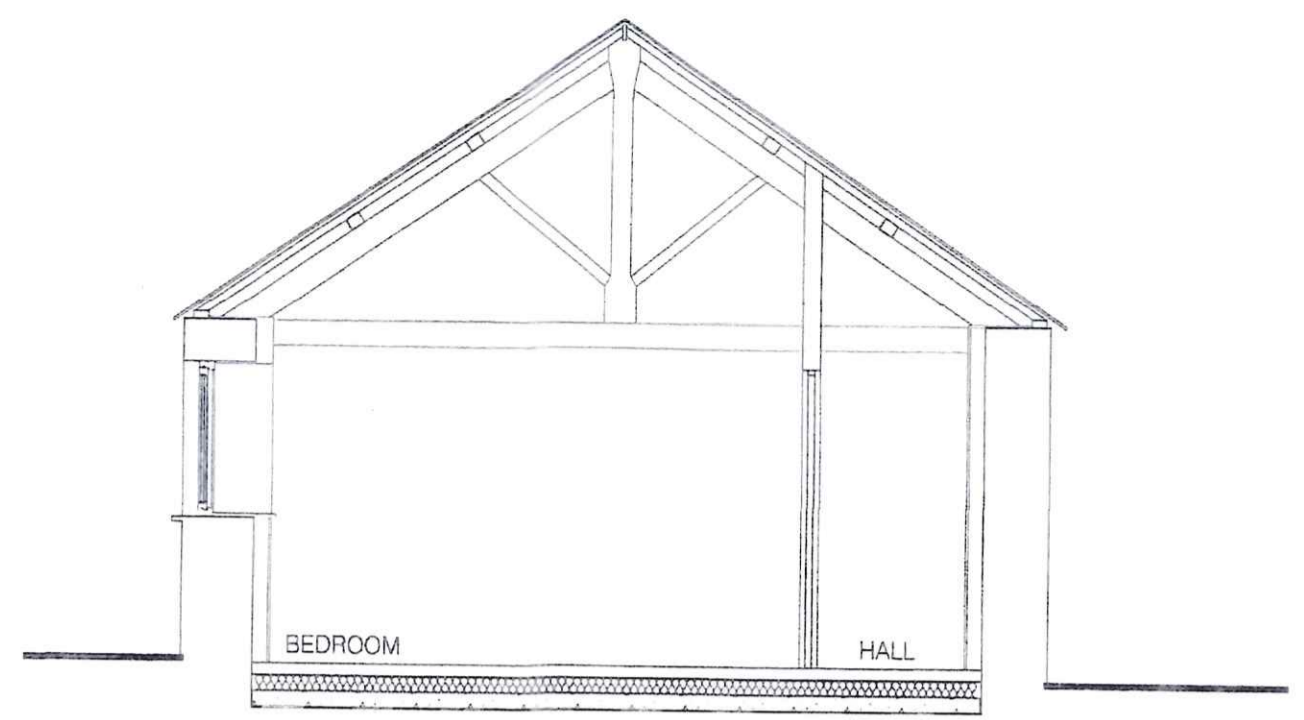

SECTION B-B

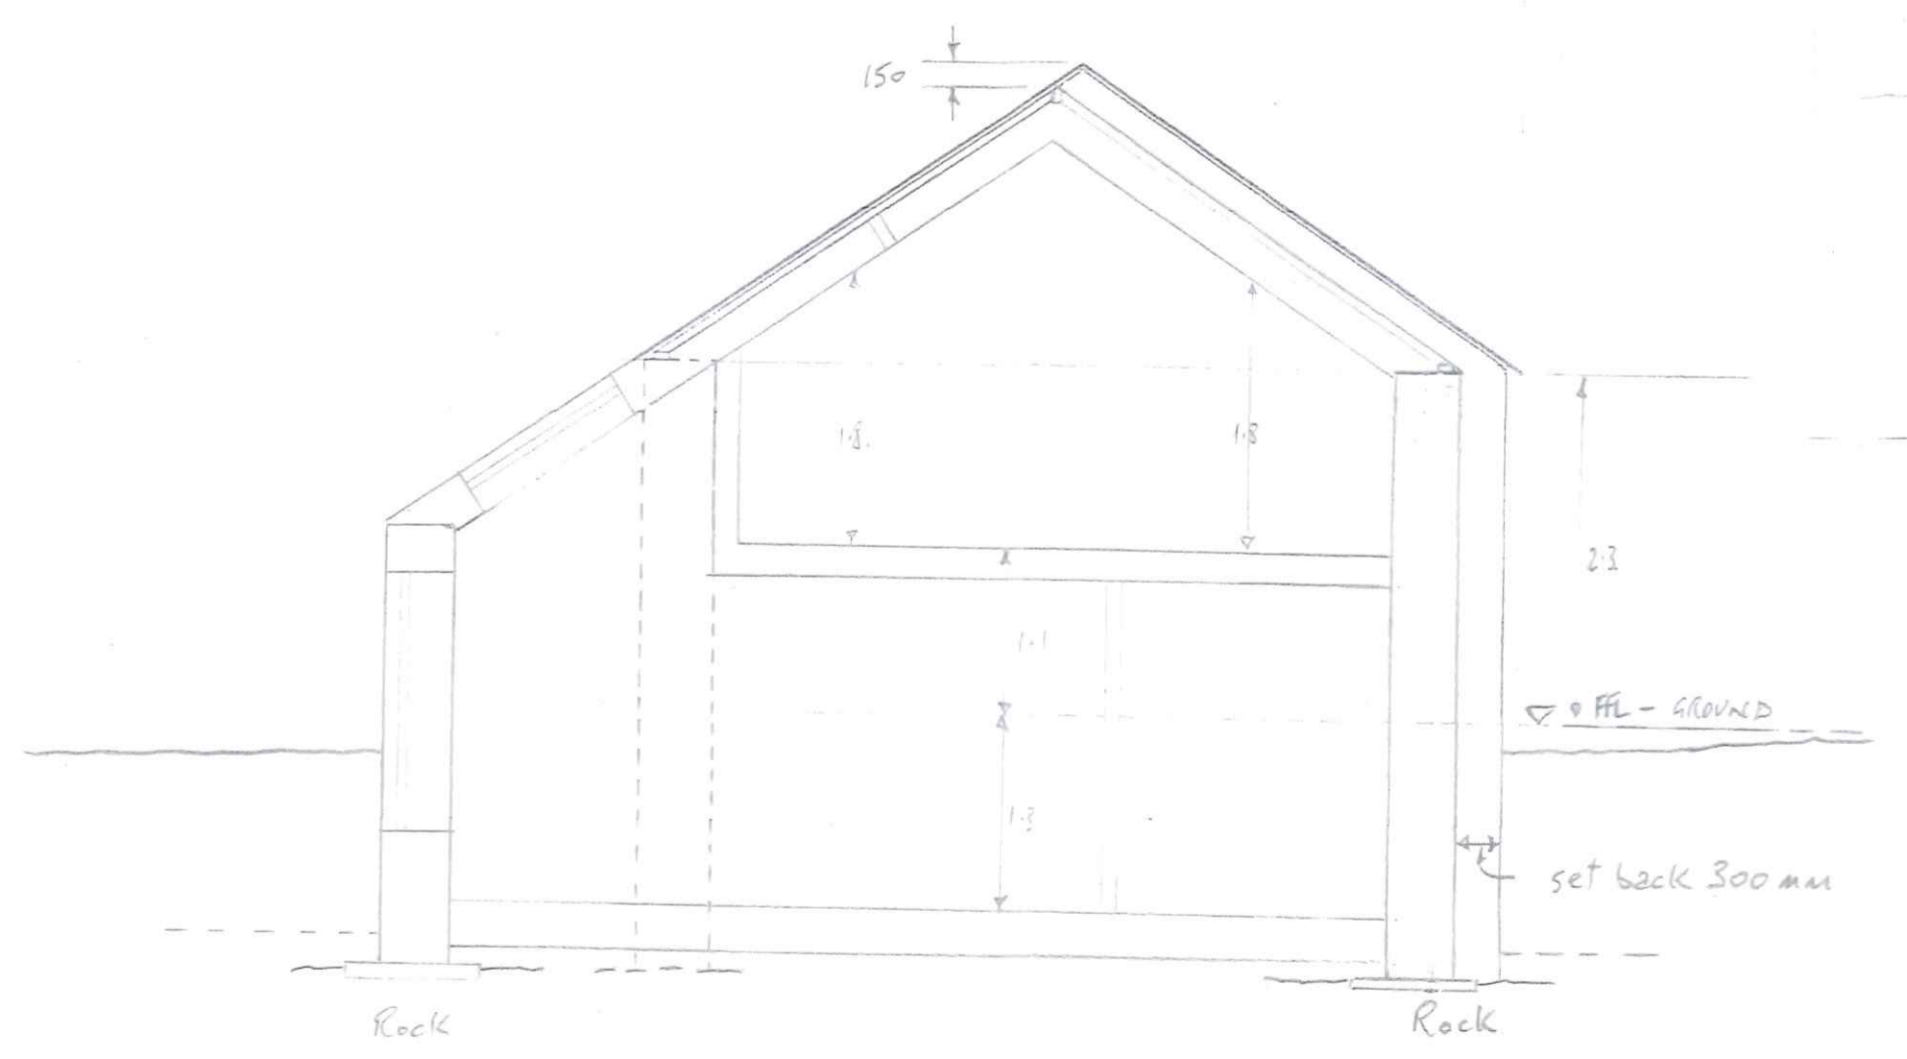


SECTION C-C

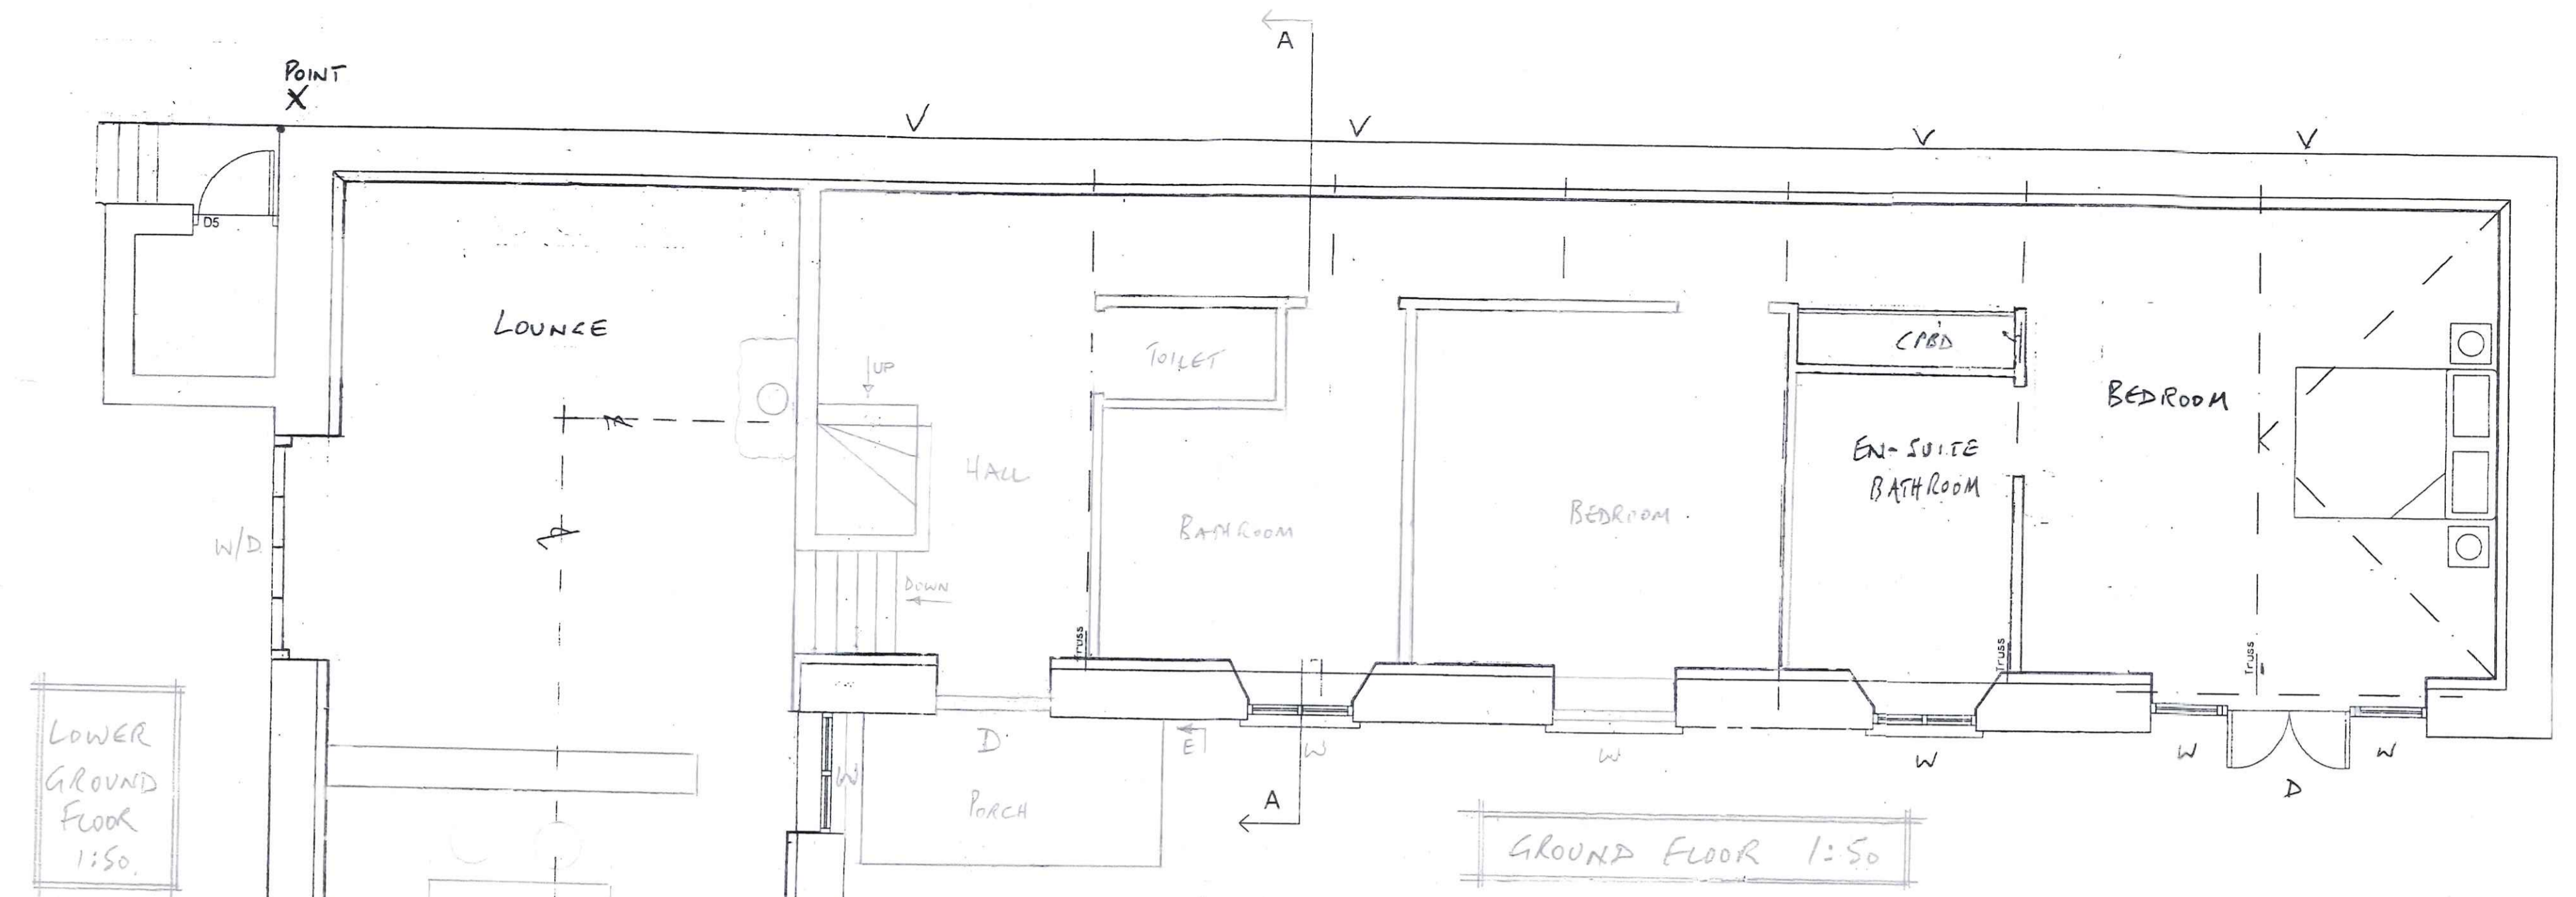

LOWER GROUND FLOOR 1:50

GROUND FLOOR 1:50

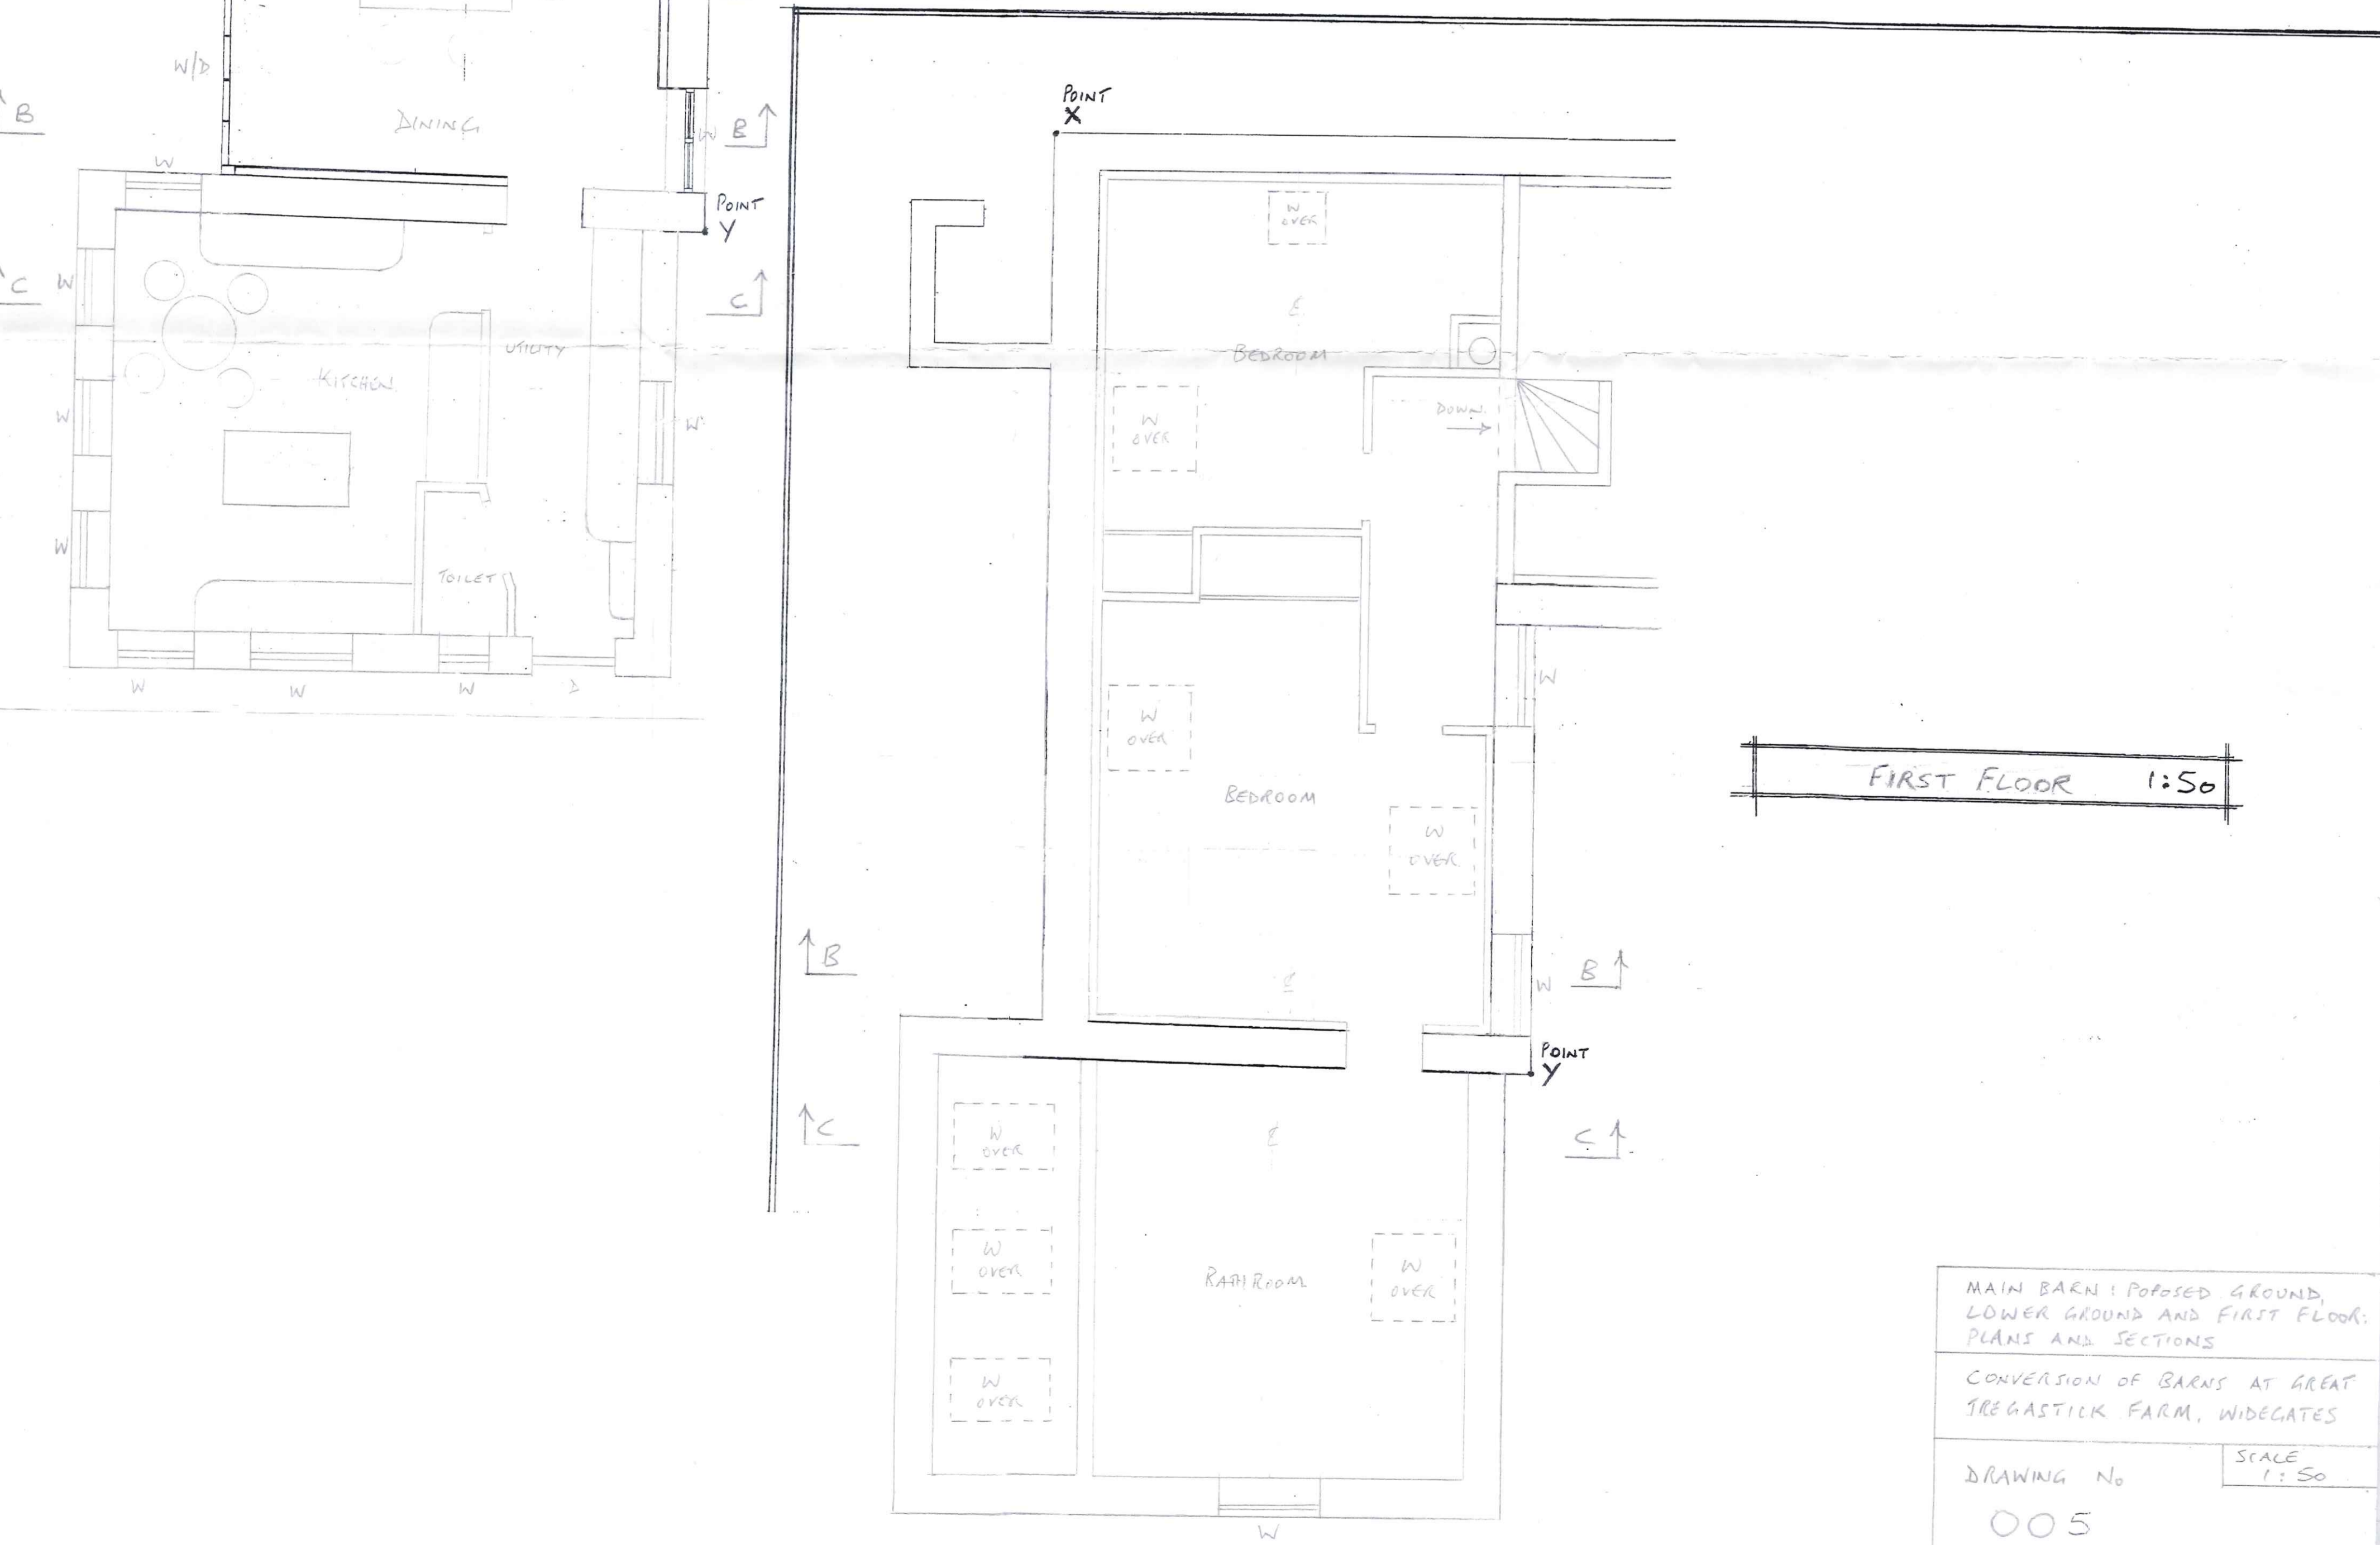

FIRST FLOOR 1:50

MAIN BARN: PROPOSED GROUND,
LOWER GROUND AND FIRST FLOOR:
PLANS AND SECTIONS

CONVERSION OF BARN AT GREAT
TREGASTICK FARM, WIDEGATES

DRAWING No 005

SCALE 1:50

1/3/17