



Do not scale this drawing.
Read in conjunction with all other
relevant consultant's drawings and
specification.
Contractor to check all dimensions on
site prior to fabrication and report any
discrepancies to the
Architect.
This drawing is copyright and it must
not be reproduced without
prior agreement.

CLIENT:
Mrs J Lewis.


LOCATION:
22 Meads Avenue,
Hove, BN3 8EE.

PROJECT:
Ground Floor Rear
Extension & Internal
Alterations.

DWG DESCRIPTION:
Existing Ground Floor
Plan.

Scale: 1:50 @ A3
Date: April 2021
Drg. No: 01/aprsr2104792

PELLSTEVENSRESIDENTIAL
Tel: 07917 337779
Email:
alex@pellstevensresidential.co.uk
Website:
www.pellstevensresidential.co.uk

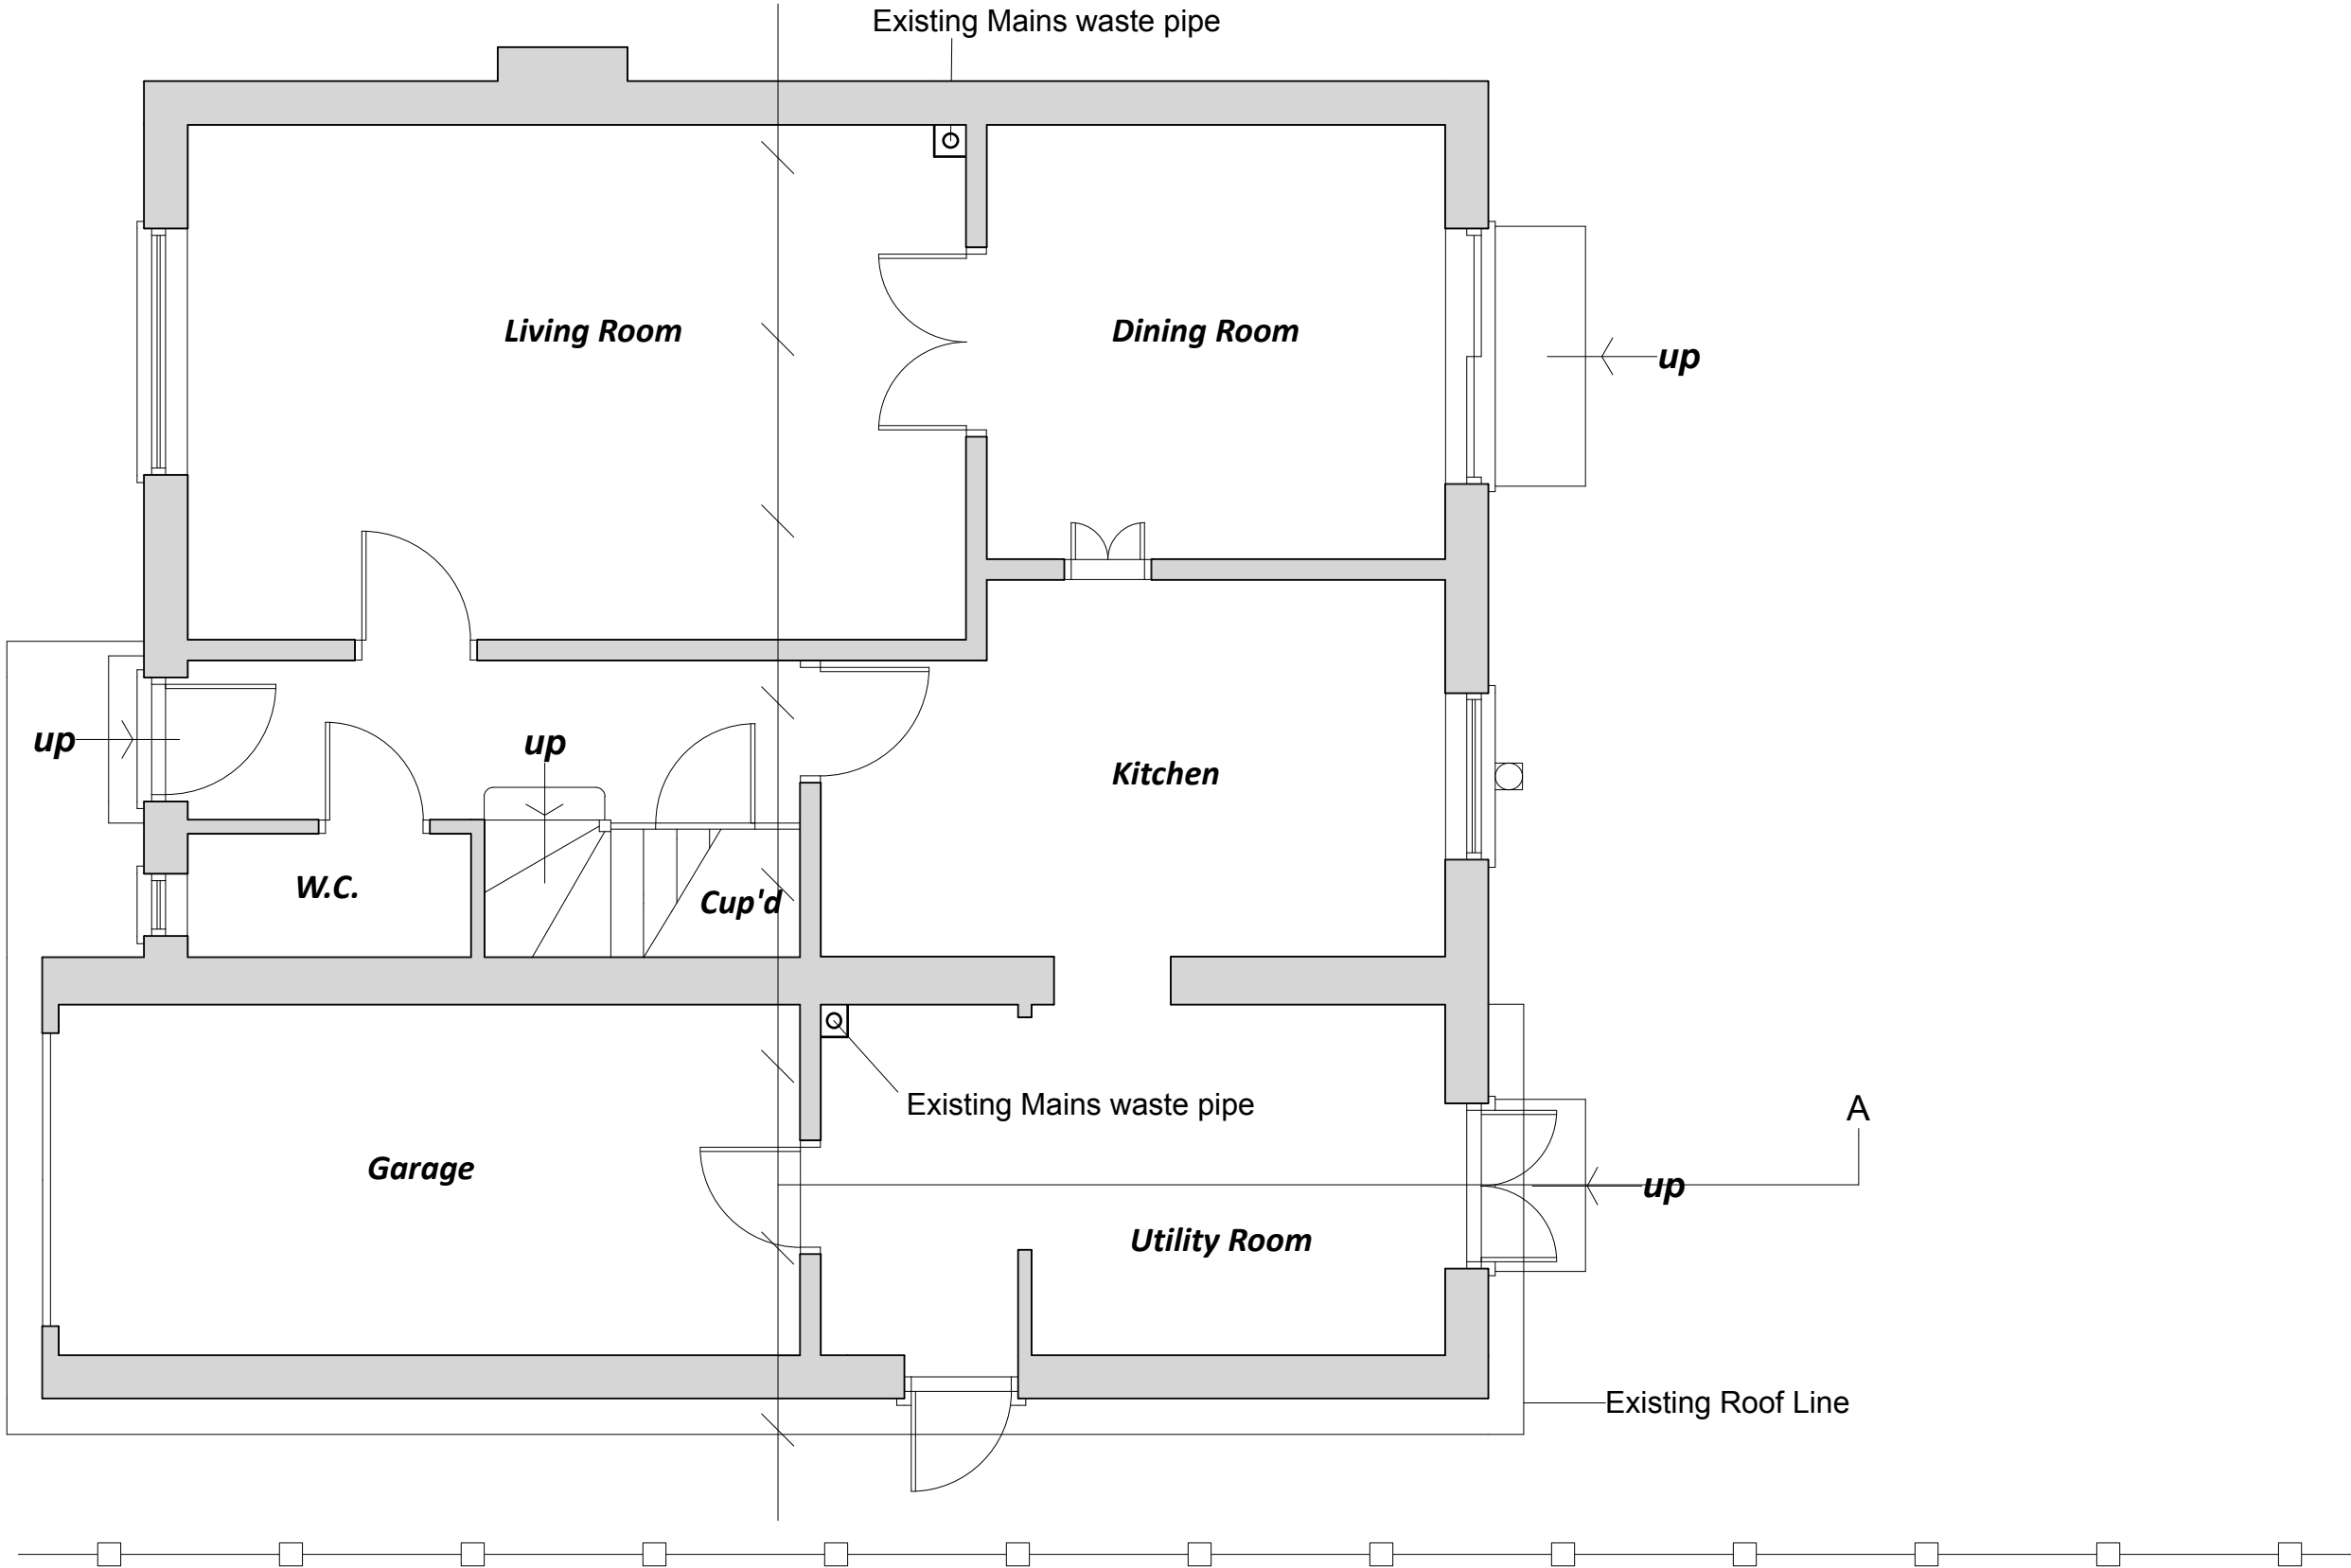

Ground Floor Existing.

