

Do not scale this drawing.  
 Read in conjunction with all other  
 relevant consultant's drawings and  
 specification.  
 Contractor to check all dimensions on  
 site prior to fabrication and report any  
 discrepancies to the  
 Architect.  
 This drawing is copyright and it must  
 not be reproduced without  
 prior agreement.

**CLIENT:**  
 Mrs J Lewis.


**LOCATION:**  
 22 Meads Avenue,  
 Hove, BN3 8EE.

**PROJECT:**  
 Ground Floor Rear  
 Extension & Internal  
 Alterations.

**DWG DESCRIPTION:**  
 Proposed Side Elevation.

Scale: 1:50 @ A3  
 Date: April 2021  
 Drg. No: 11/apsr2104792

PELLSTEVENSRESIDENTIAL  
 Tel: 07917 337779  
 Email:  
[alex@pellstevensresidential.co.uk](mailto:alex@pellstevensresidential.co.uk)  
 Website:  
[www.pellstevensresidential.co.uk](http://www.pellstevensresidential.co.uk)

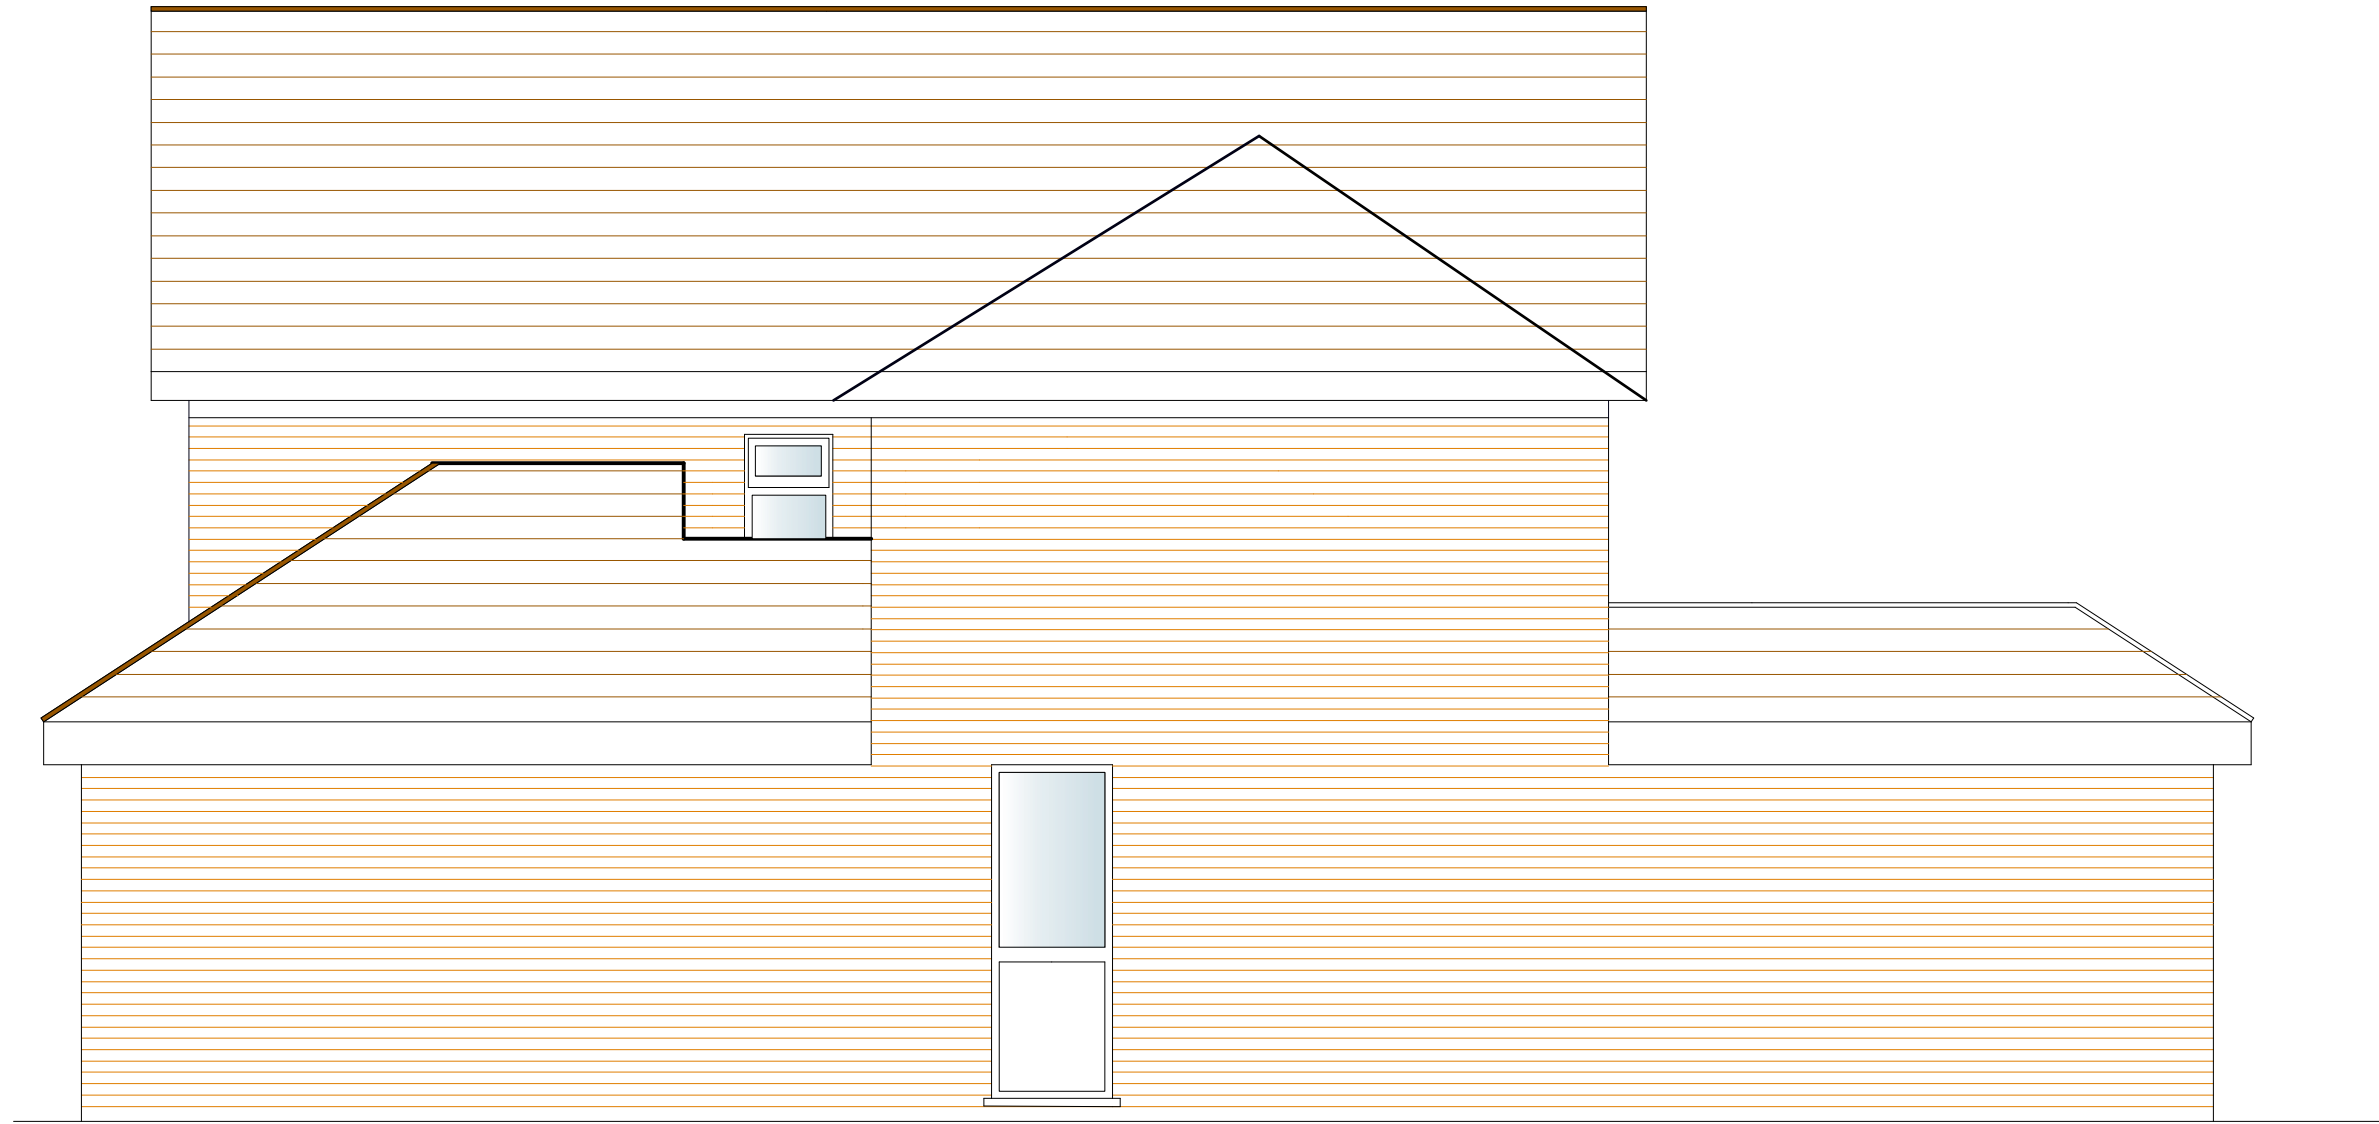

*Proposed Side Elevation.*

