
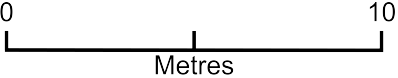


# Electric Charging Point Location

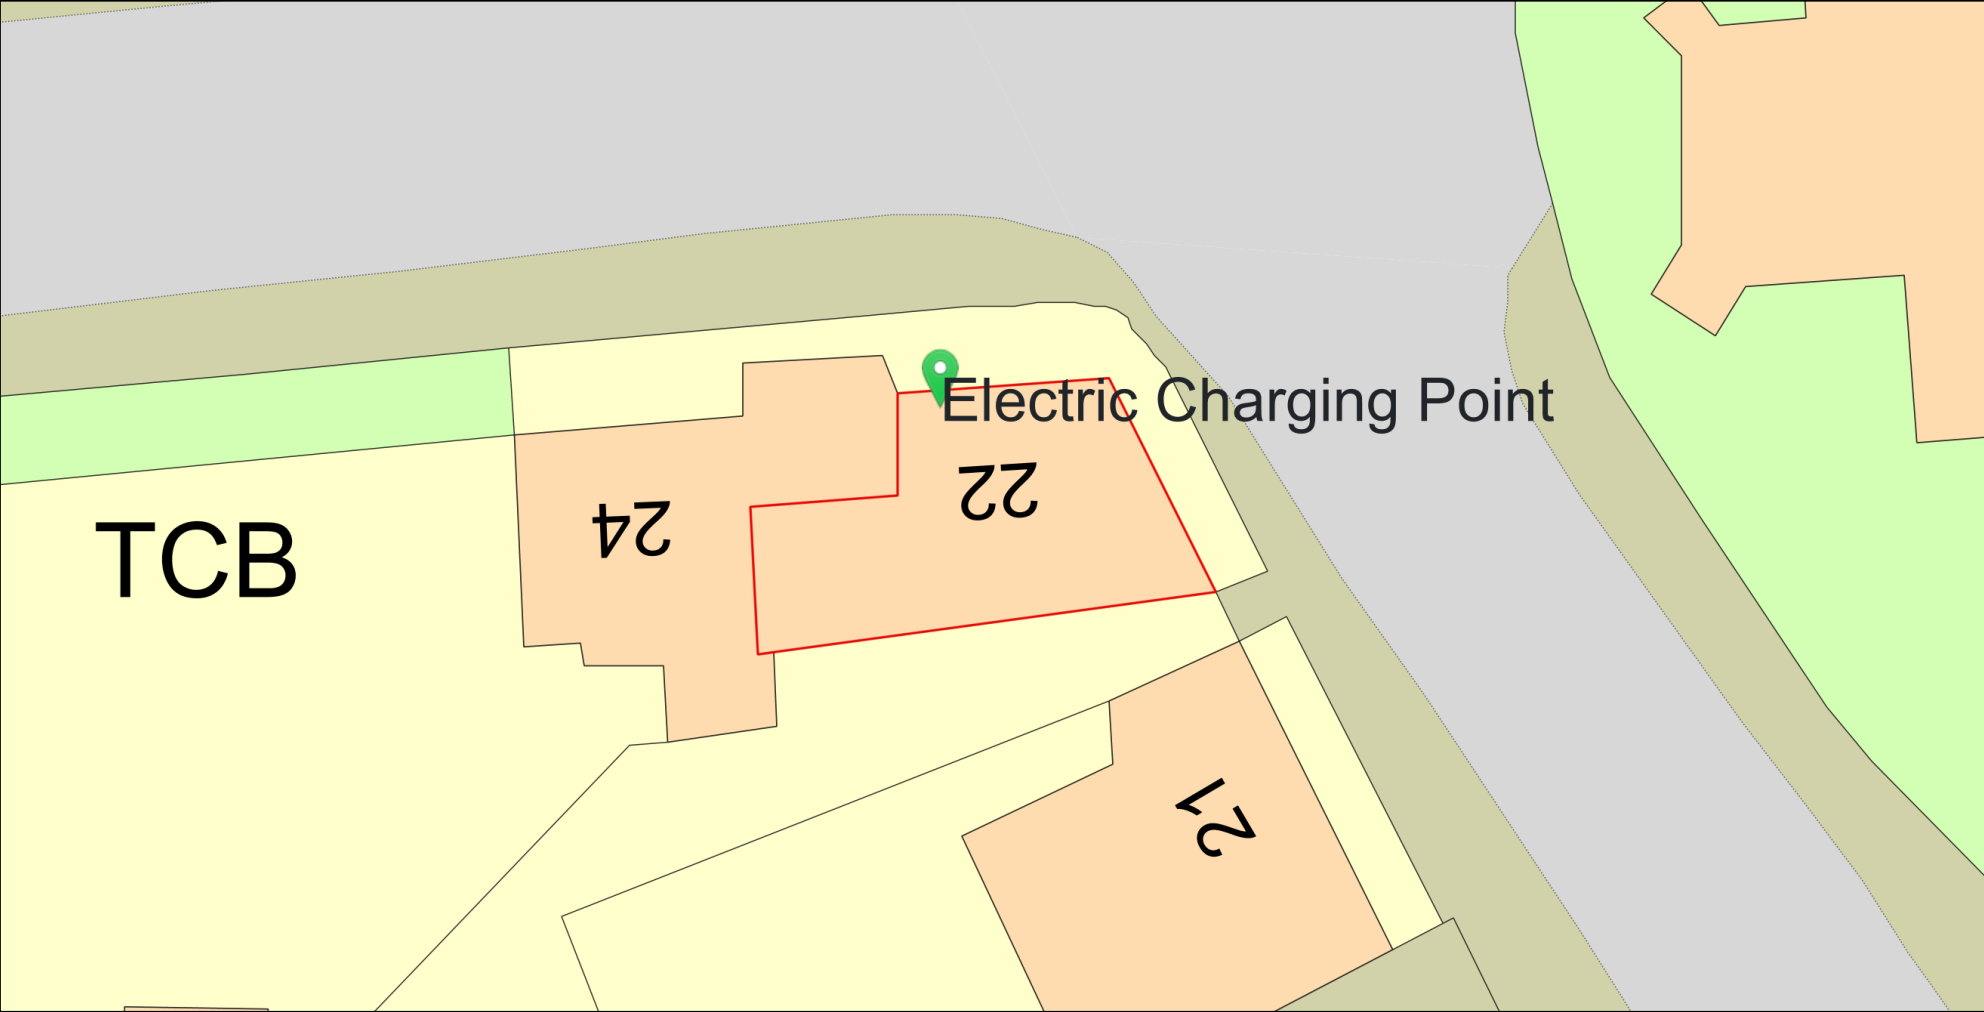

Plan Produced for: Mr Adrian Crook  
Date Produced: 13 May 2021  
Plan Reference Number: TQRQM21133191317682  
Scale: 1:200 @ A4