



# LOCATION MAP

Mr + Mrs S McNeeney

Field House  
Hill Road  
Orston  
Notts  
NG13 9ND

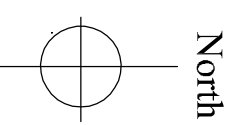

- Planning Site Boundary
- Land Ownership Boundary

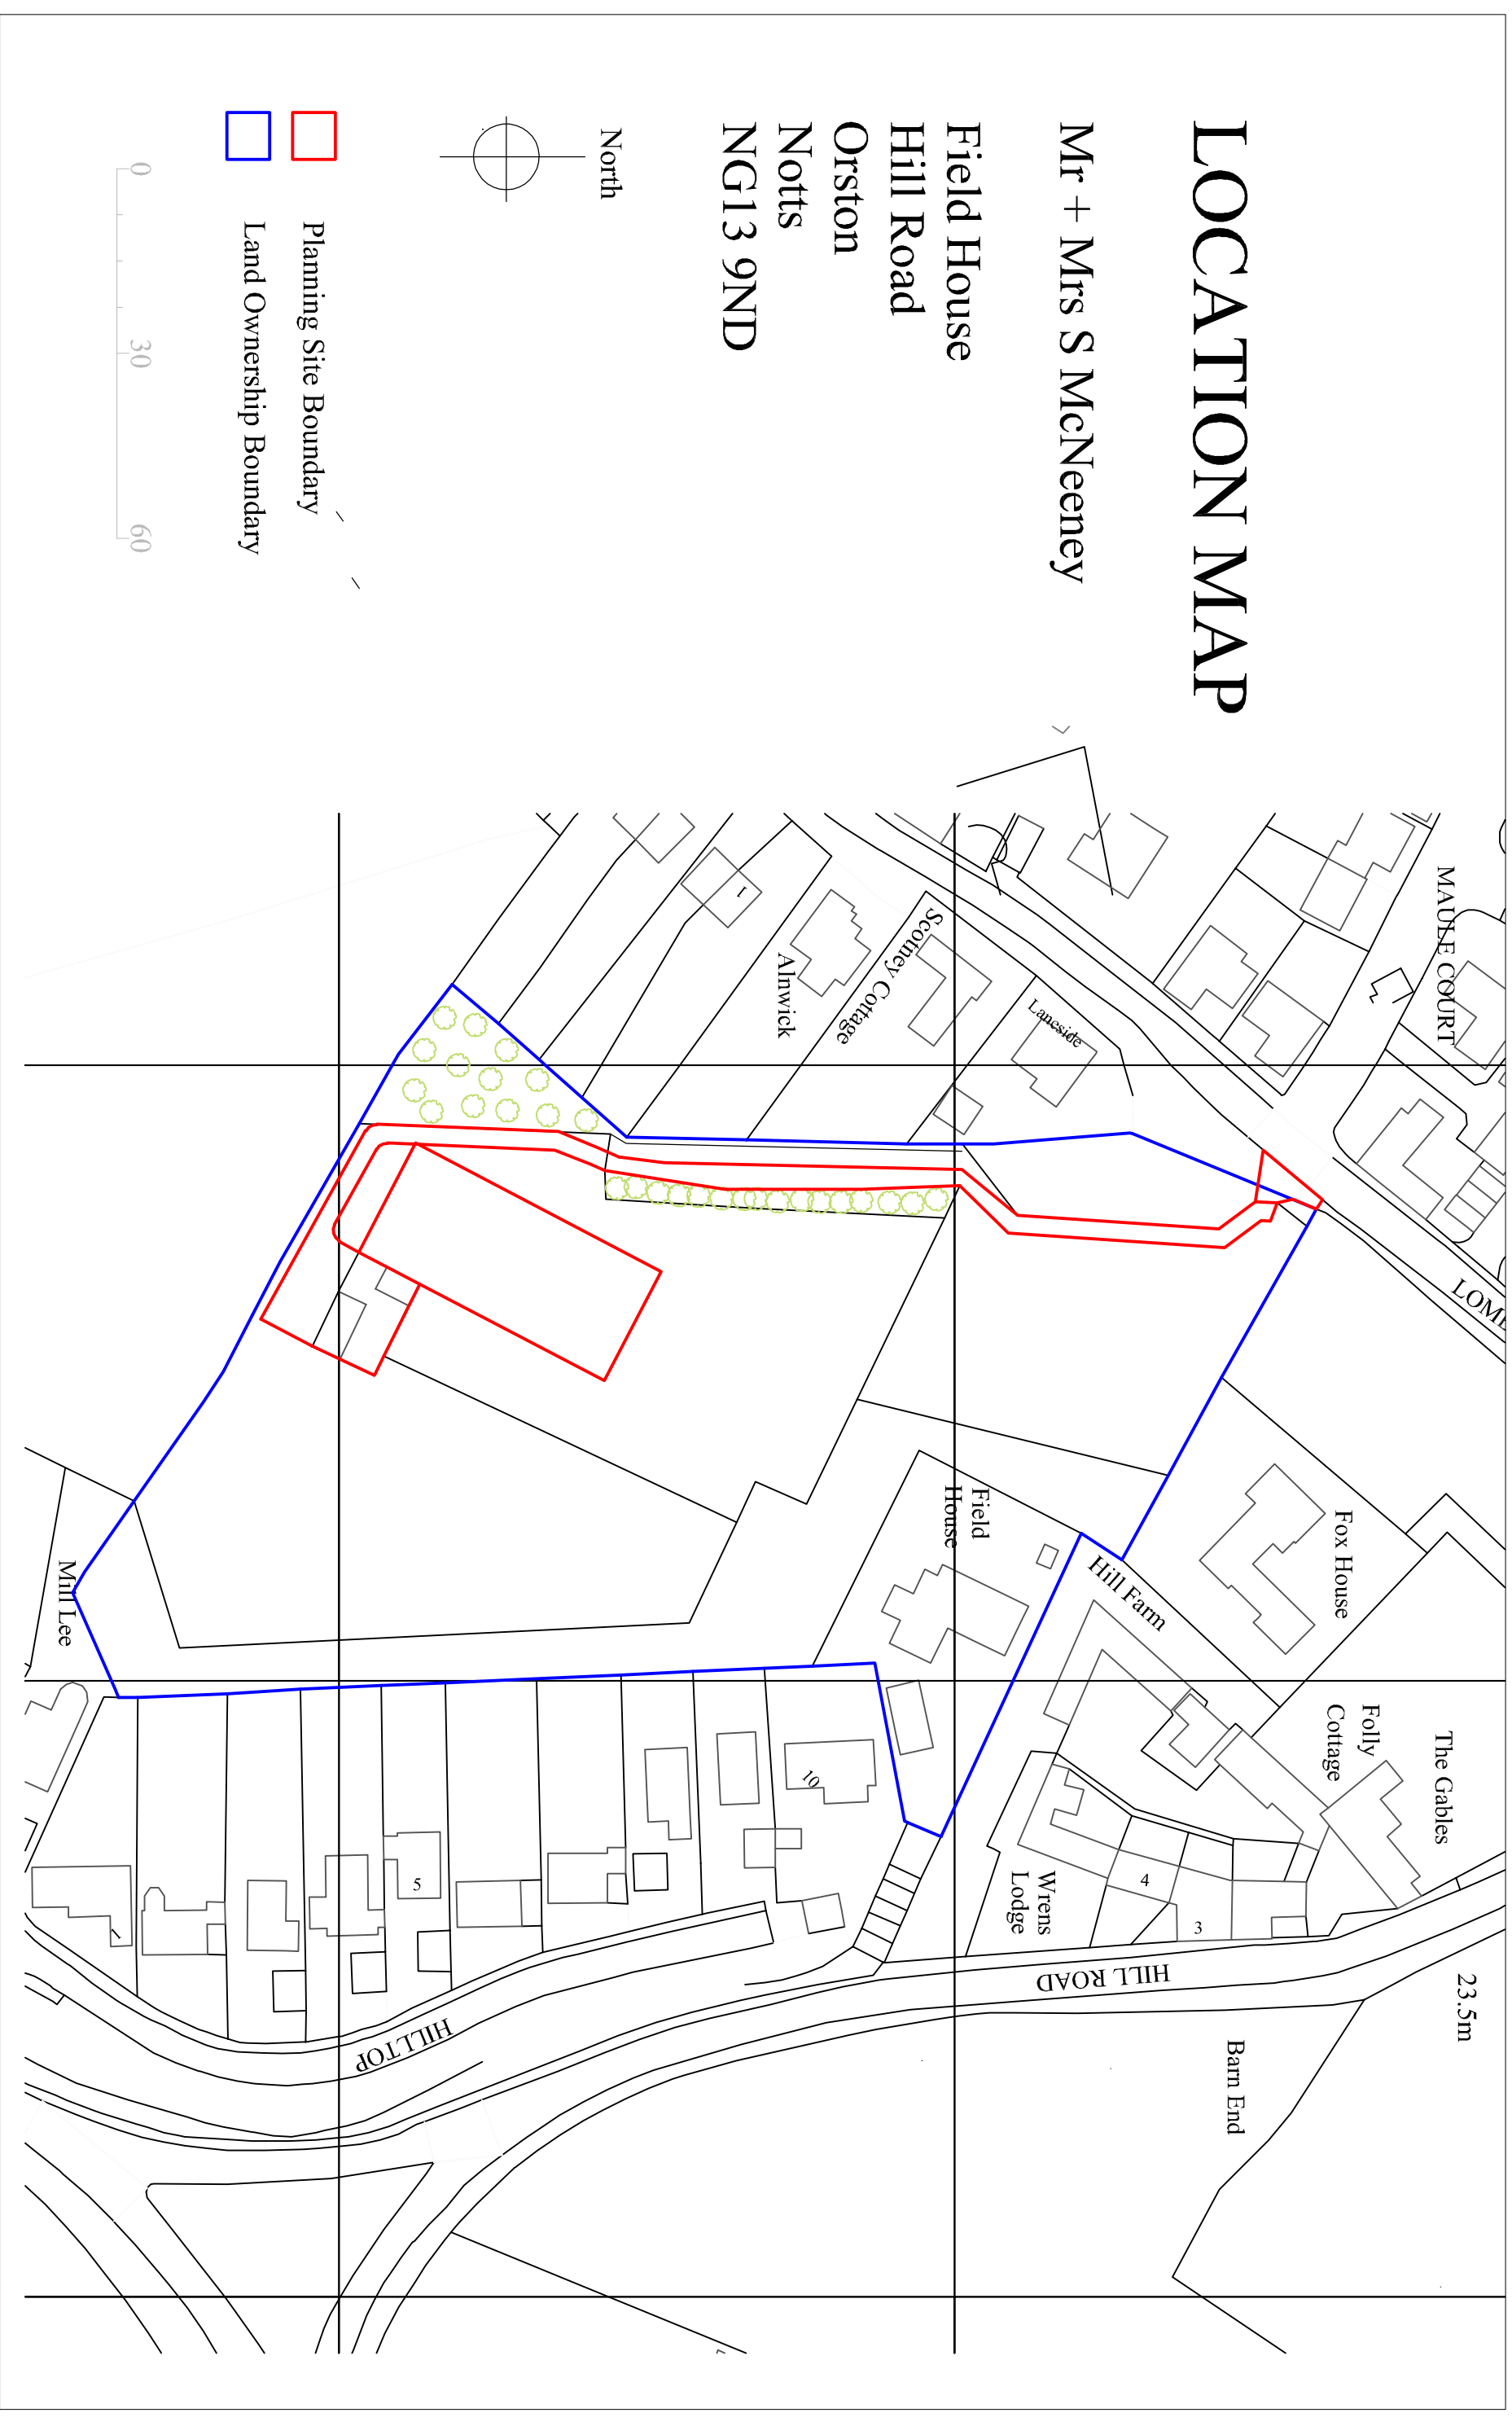

**LANDYKE LTD**  
Mawbrook Lodge, Salford, Melton Mowbray, LE14 4SS  
Tel 01664 44 44 91 Mob 07932 033873 email [dmmanning@landyke.co.uk](mailto:dmmanning@landyke.co.uk)  
© LANDYKE LTD

Client:  
Mr + Mrs S McNeeney  
Field House  
Hill Rd  
Orston Notts  
NG13 9ND

Job:  
PLANNING APPLICATION FOR  
ALL-WEATHER HORSE EXERCISE ARENA  
AND ADDITIONAL NEW STABLE  
AT  
ORSTON, NOTTS

Plan Scale	Elevation Scale	Section Scale	Date	All Units in Metres
1:1000	XXXX	XXXX	MAY2021	XXXXXXXXXXXX
<b>LOCATION MAP</b>				
Dwg No.	Revision Date		Rev No.	
MCNEENEY/2021	00/00/00		0	