


ARENA FENCING - POST AND RAIL

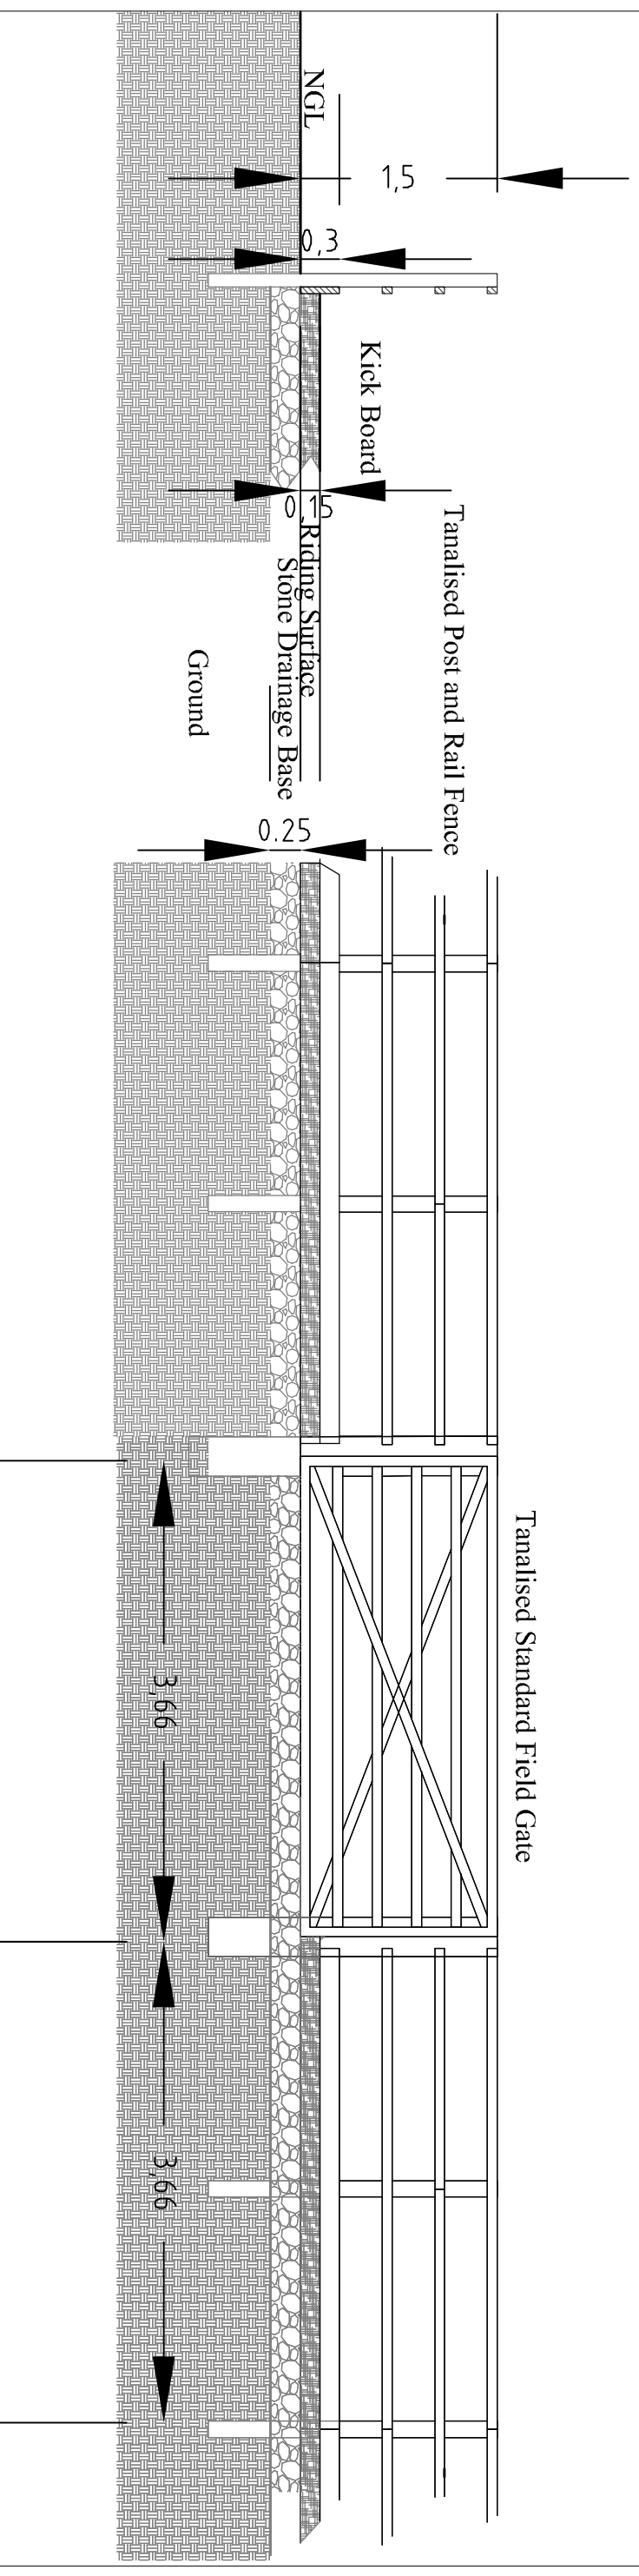

LANDYKE LTD

Mawbrook Lodge, Scalford, Melton Mowbray, LE14 4SS

Tel 01664 44 44 91 Mob 07932 033873 email dmmanning@landyke.co.uk

© LANDYKE LTD

Client:
Mr + Mrs S McNeeney
Field House
Hill Rd
Orston Notts
NG13 9ND

Job:
PLANNING APPLICATION FOR
ALL-WEATHER HORSE EXERCISE ARENA
AND ADDITIONAL NEW STABLE
AT
ORSTON, NOTTS

Plan Scale
1:50A3

Elevation Scale
XXXX

Section Scale
XXXX

Date
MAY2021

All Units in Metres
XXXXXXXXXXXXXX

Dwg Title
ARENA FENCING

Dwg No. **MCNEENEY/2021-6**

Revision Date 00/00/00

Rev No. 0