



**NOTES**


**1. ALL DIMENSIONS IN MILLIMETRES  
UNLESS NOTED OTHERWISE.**

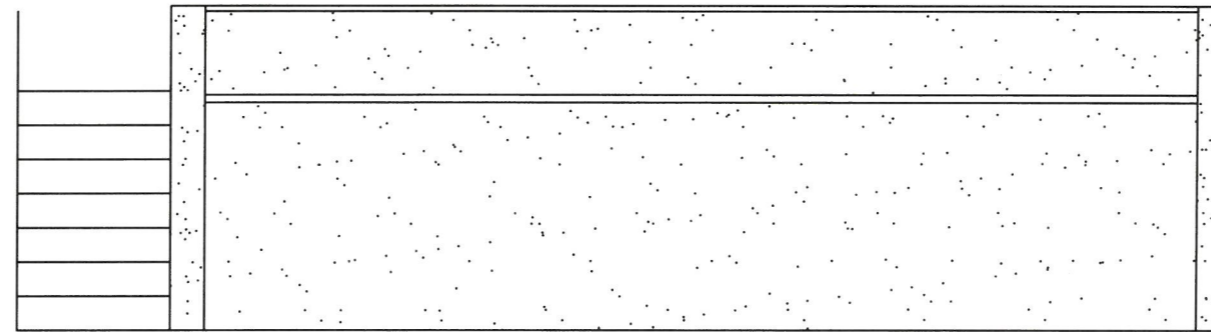

**FRONT VIEW**

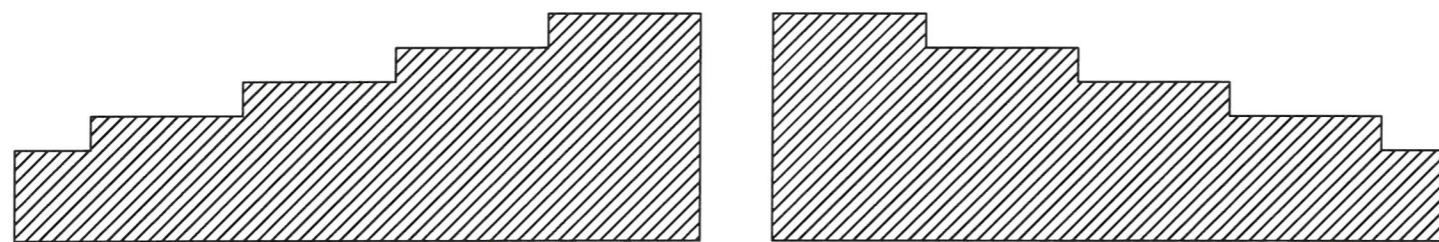

**SIDE CROSS SECTION**

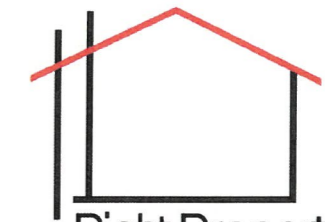

**Right Property Design**  
Transforming your surroundings

**CAD Planning Drawings  
Planning Management  
Structural Calculations**

**01246 468185**

[info@rightpropertydesign.co.uk](mailto:info@rightpropertydesign.co.uk)

[www.rightpropertydesign.co.uk](http://www.rightpropertydesign.co.uk)

project:

**83 RHODES AVENUE  
NEWBOLD  
S41 7HQ**

drg. title

**PROPOSED CAR STANDING SPACE**

drg. status  consultation issue  measurement issue  
 comment issue  tender issue  
 construction issue  as-built issue

scale: 1:50 @ A3 drawn by: JJW approved by: -

date: APRIL 2021 checked by: -

drg. no **001** rev \*

**original drawing size A3**