


3

Fixing Detail


1:20

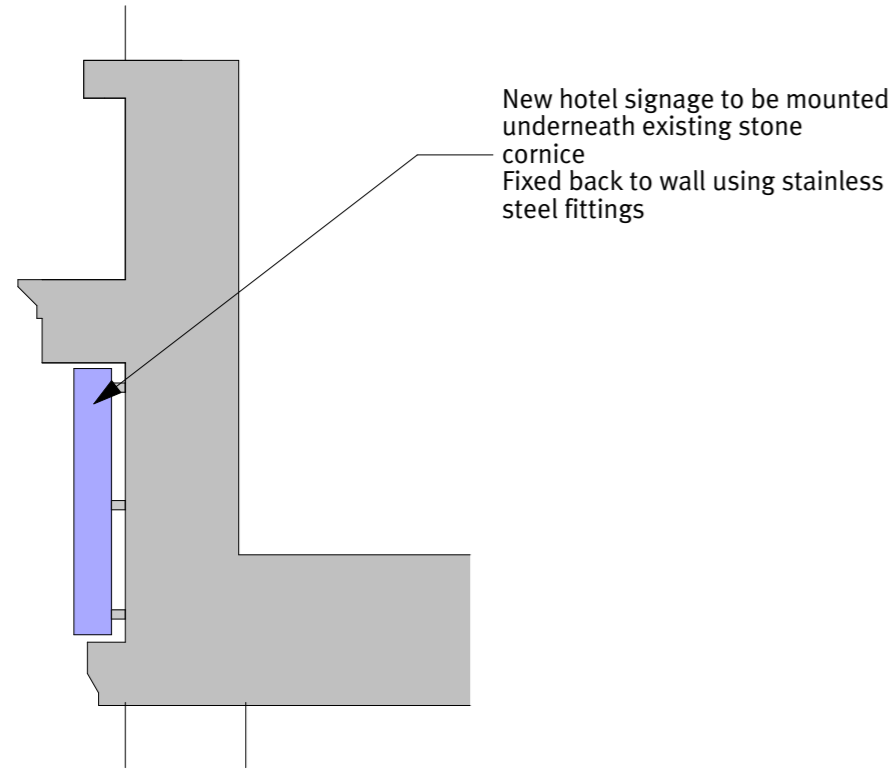

2

Signage Section


1:50

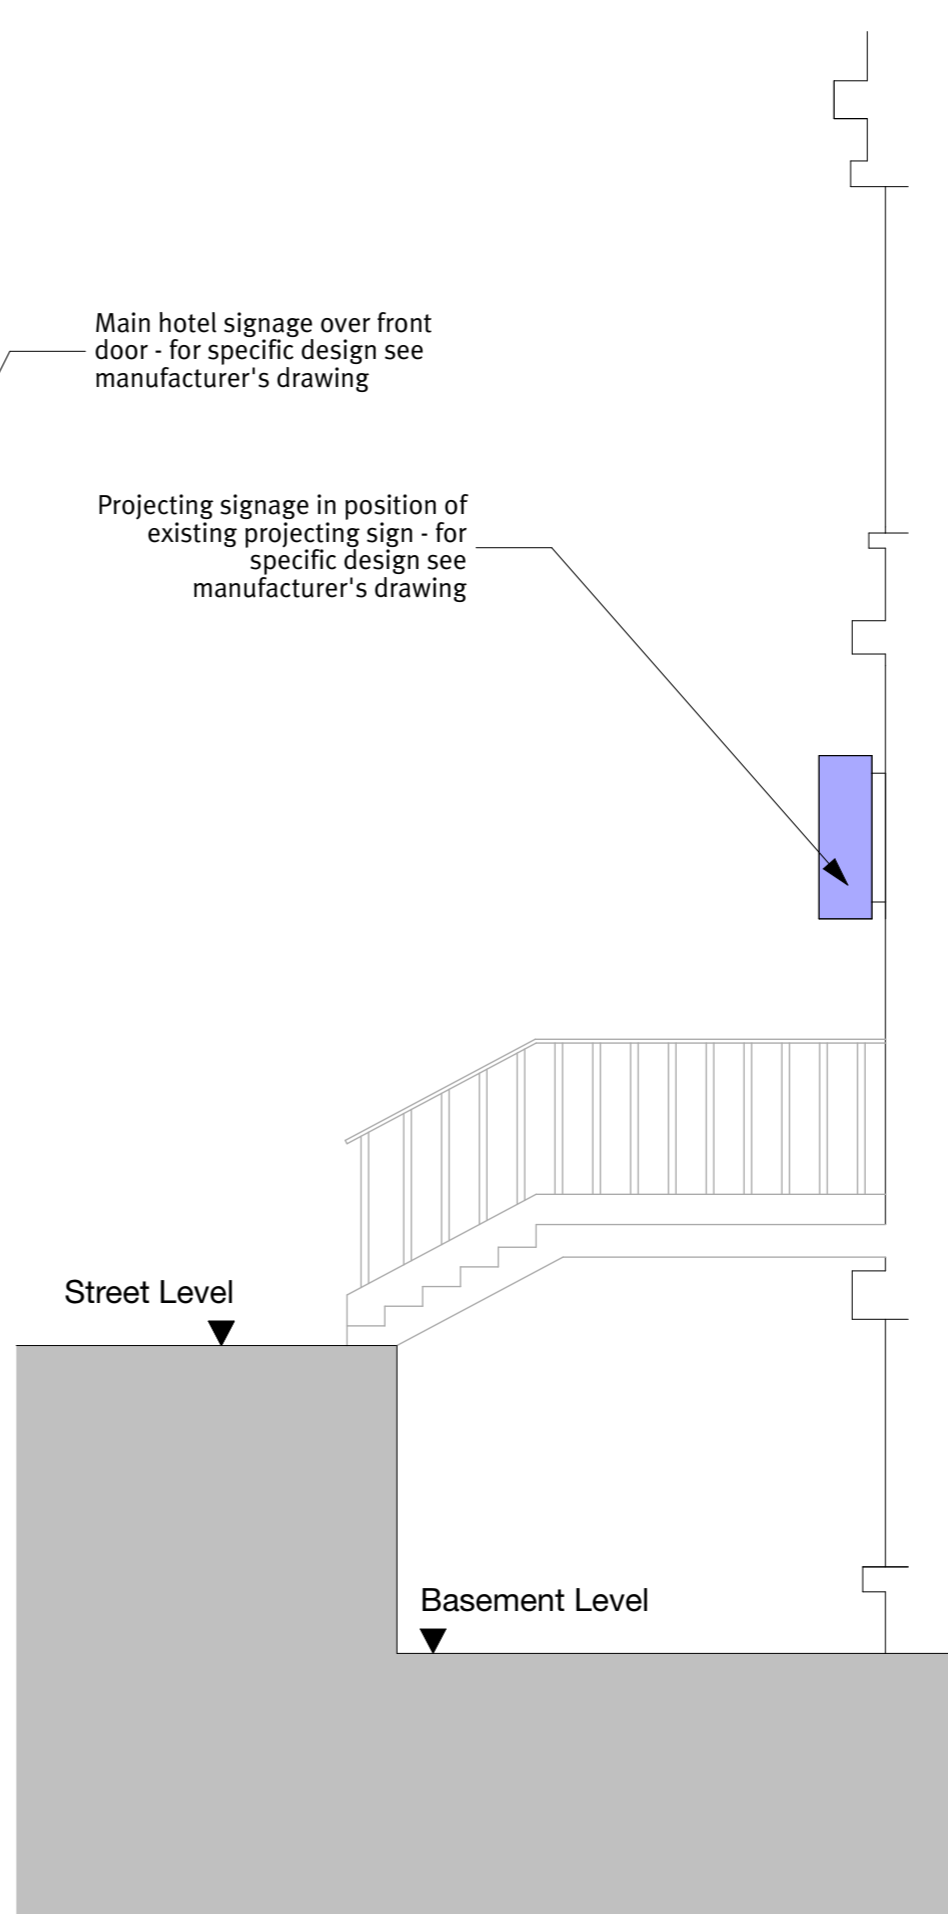

1

Signage Section

1:50

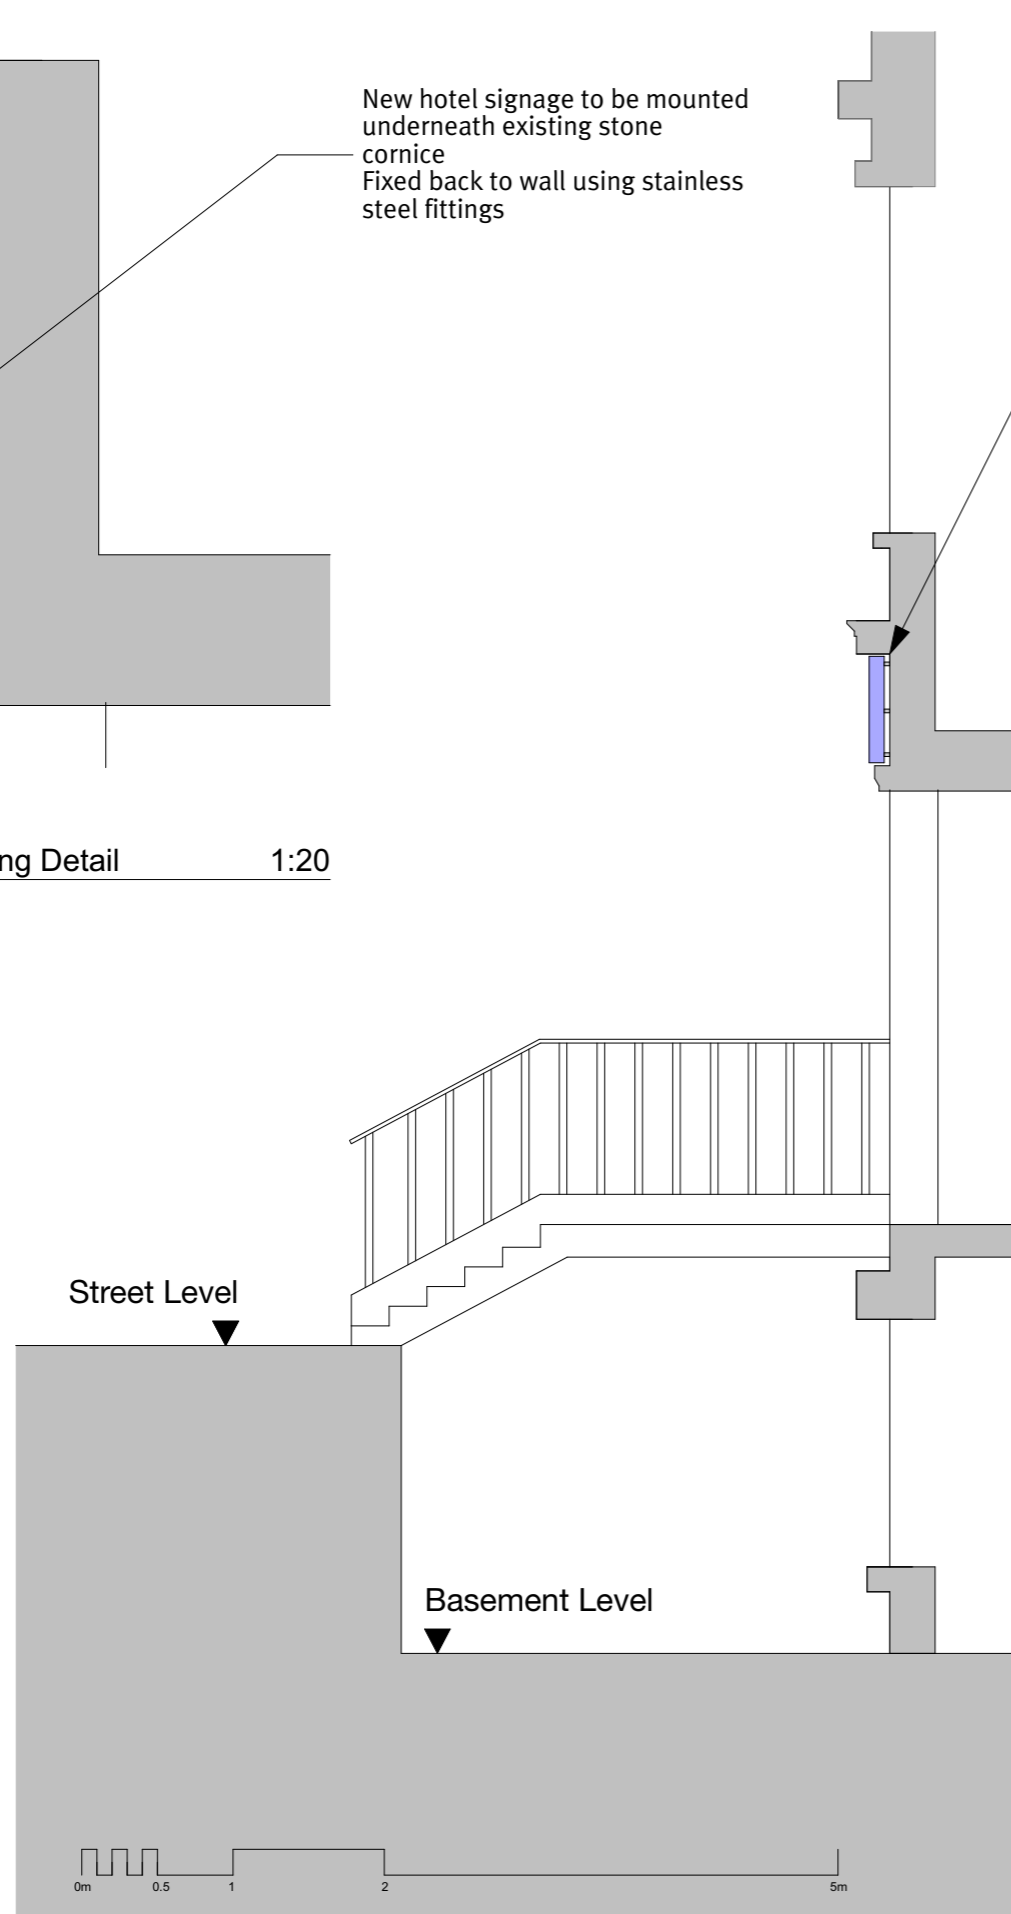

Notes / Key:

Do not scale from this drawing.  
All existing dimensions to be checked on site prior to commencement of works or manufacturing of components.  
Any discrepancies to be brought to the attention of the architect - if in doubt, ask.

This drawing is the copyright of John Gilbert Architects Ltd.  
No copying or distribution of this drawing or any part thereof is permitted without prior written permission.



201 White Studios, 62 Templeton Street, Glasgow, G40 1DA  
Tel: 0141 551 8383  
Web: www.johngilbert.co.uk

Client  
**NASIR MAHMOOD**

Project  
**SMITH'S HOTEL**

Title  
**SIGNAGE DETAILS**

Project Status  
**CONTRACT**

Job No **04225** Scale at A3 **1:50, 1:20**

Drawn by **BLU** Date of issue

Rev.	Amendment	Date

Drg No. **[90] 01** Rev