
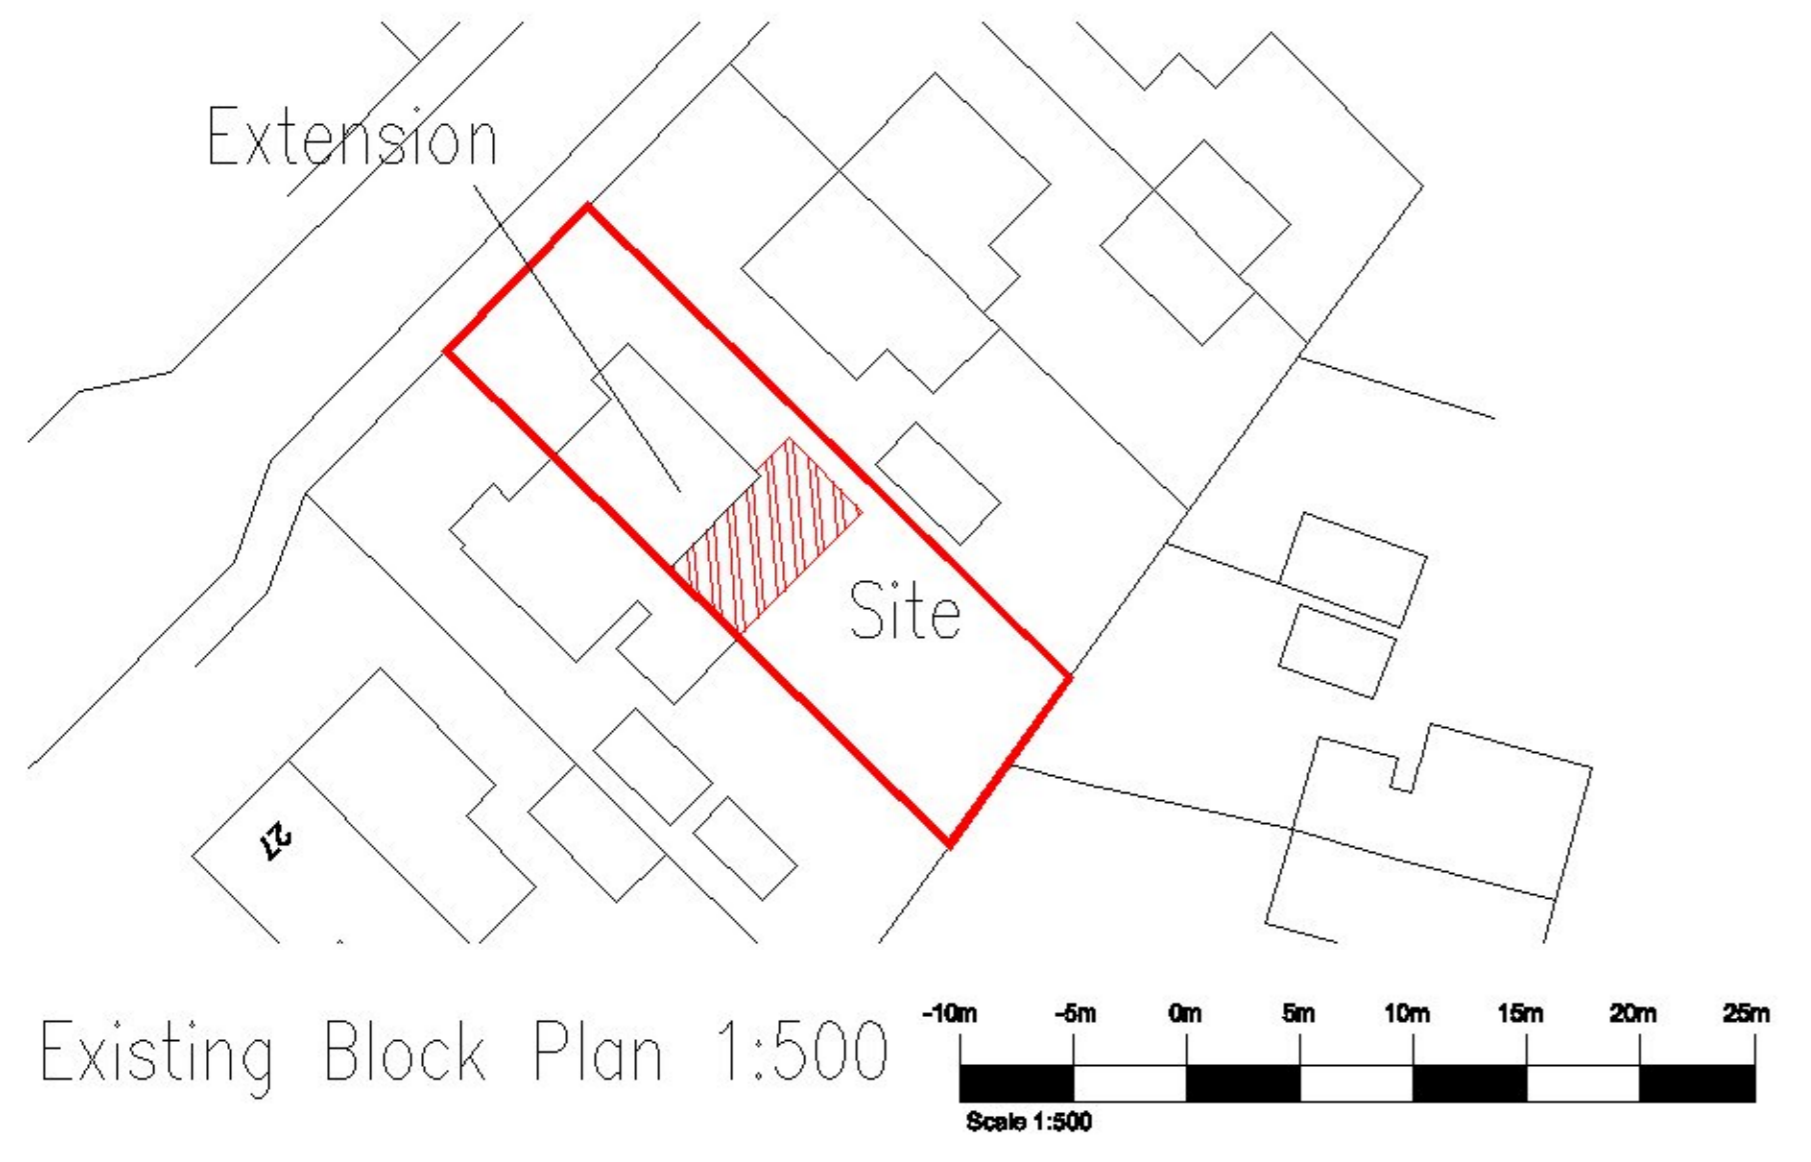


NOTES:
 This drawing is the copyright © property of James Baird Architecture - no copy of this drawing or any part thereof is permitted without prior written permission.
 Do not scale from this drawing. All existing dimensions to be checked on site prior to commencement of works or manufacturing of components.
 Any discrepancies to be brought to the attention of the architect.

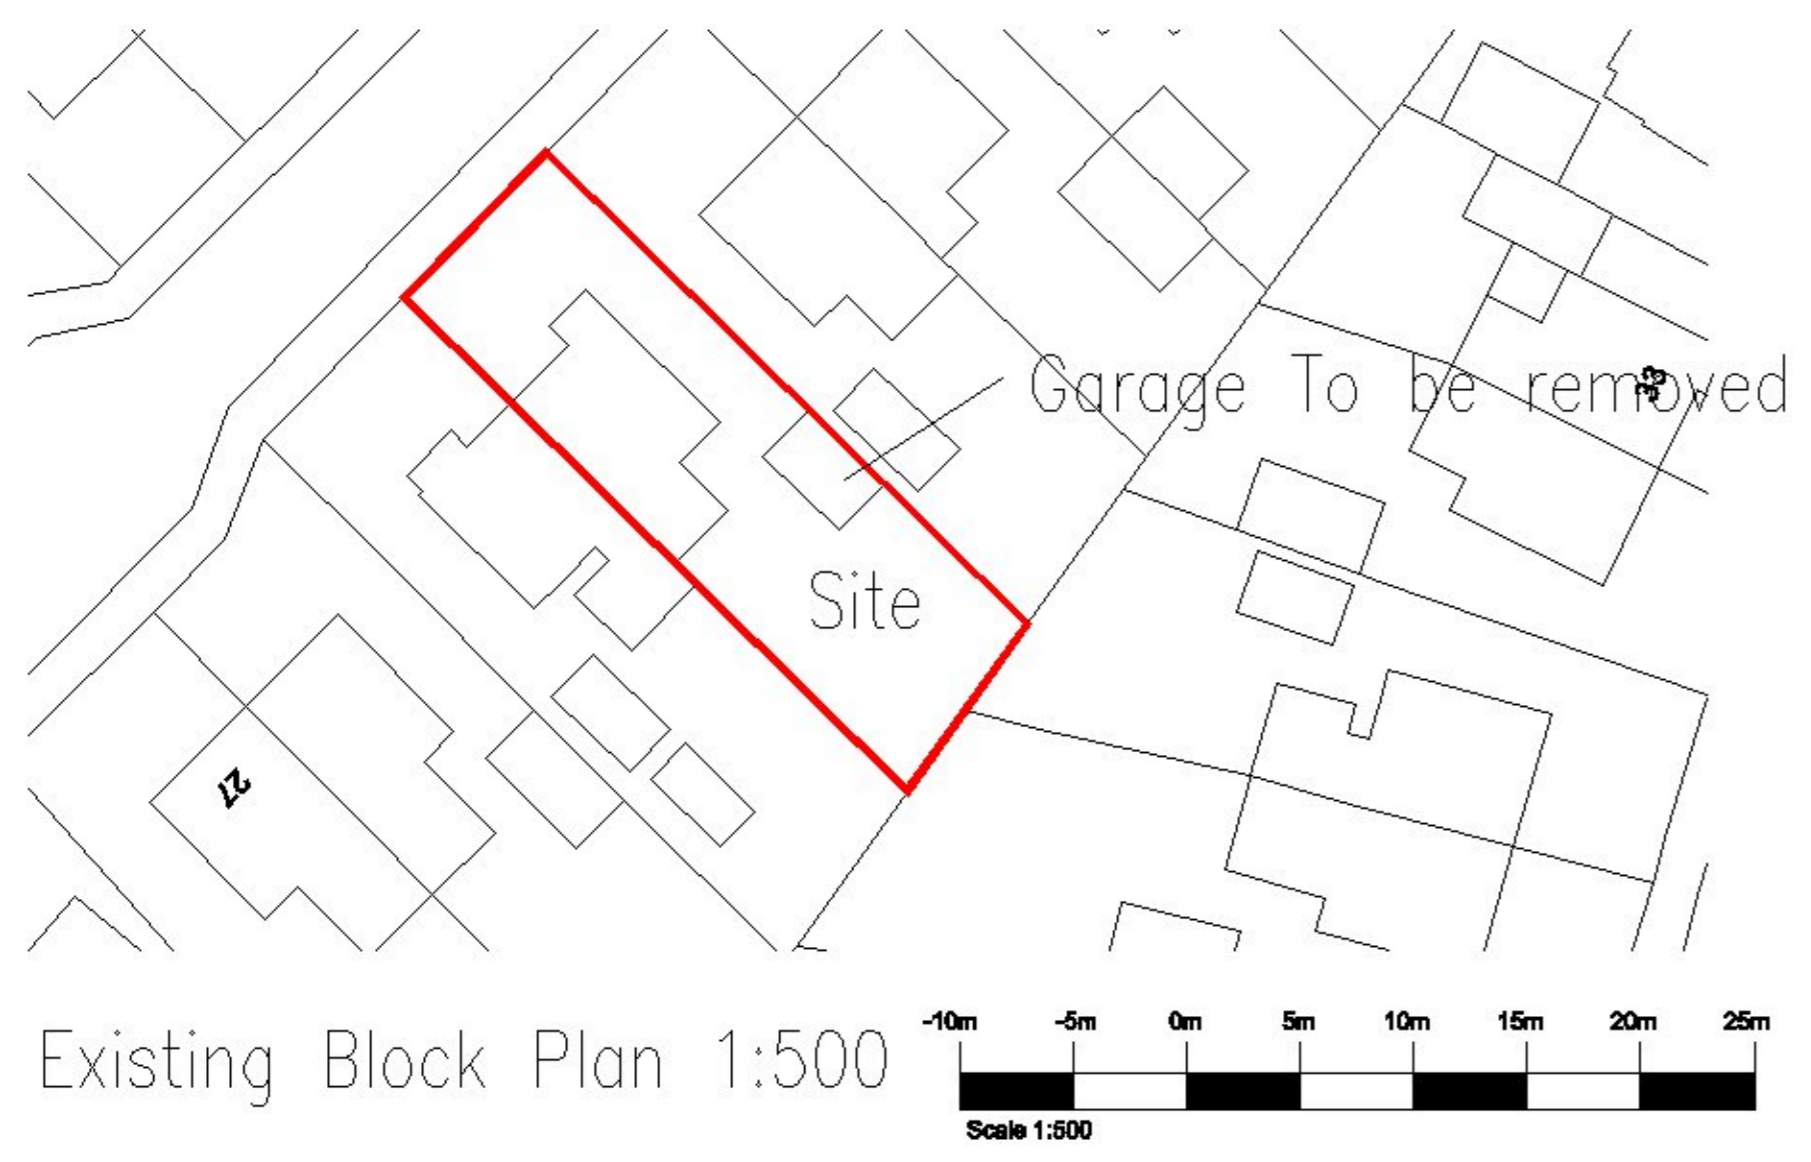

Planning Issue

REV.	AMENDMENT	BY	DATE

James Baird Architecture
 Auchmedden
 Ross Cottage Drive
 Fernlegair
 Hamilton
 ML3 7WR

Telephone: [REDACTED]
 Mobile no.: [REDACTED]
 Email: [REDACTED]

PROJECT:
 Alterations & Extension to House at
 21 Viewfield Avenue, Baillieston
 Louise Fairgreive

DRAWING:
 Block & Location Plans

SCALE: as noted	DATE: May '21	DRAWN BY: JB	CHECKED BY: -
---------------------------	-------------------------	------------------------	-------------------------

JOB REF. 836	DRAWING NUMBER 01	REV. -	SIZE A3
------------------------	-----------------------------	------------------	-------------------