


outline of existing shown dotted

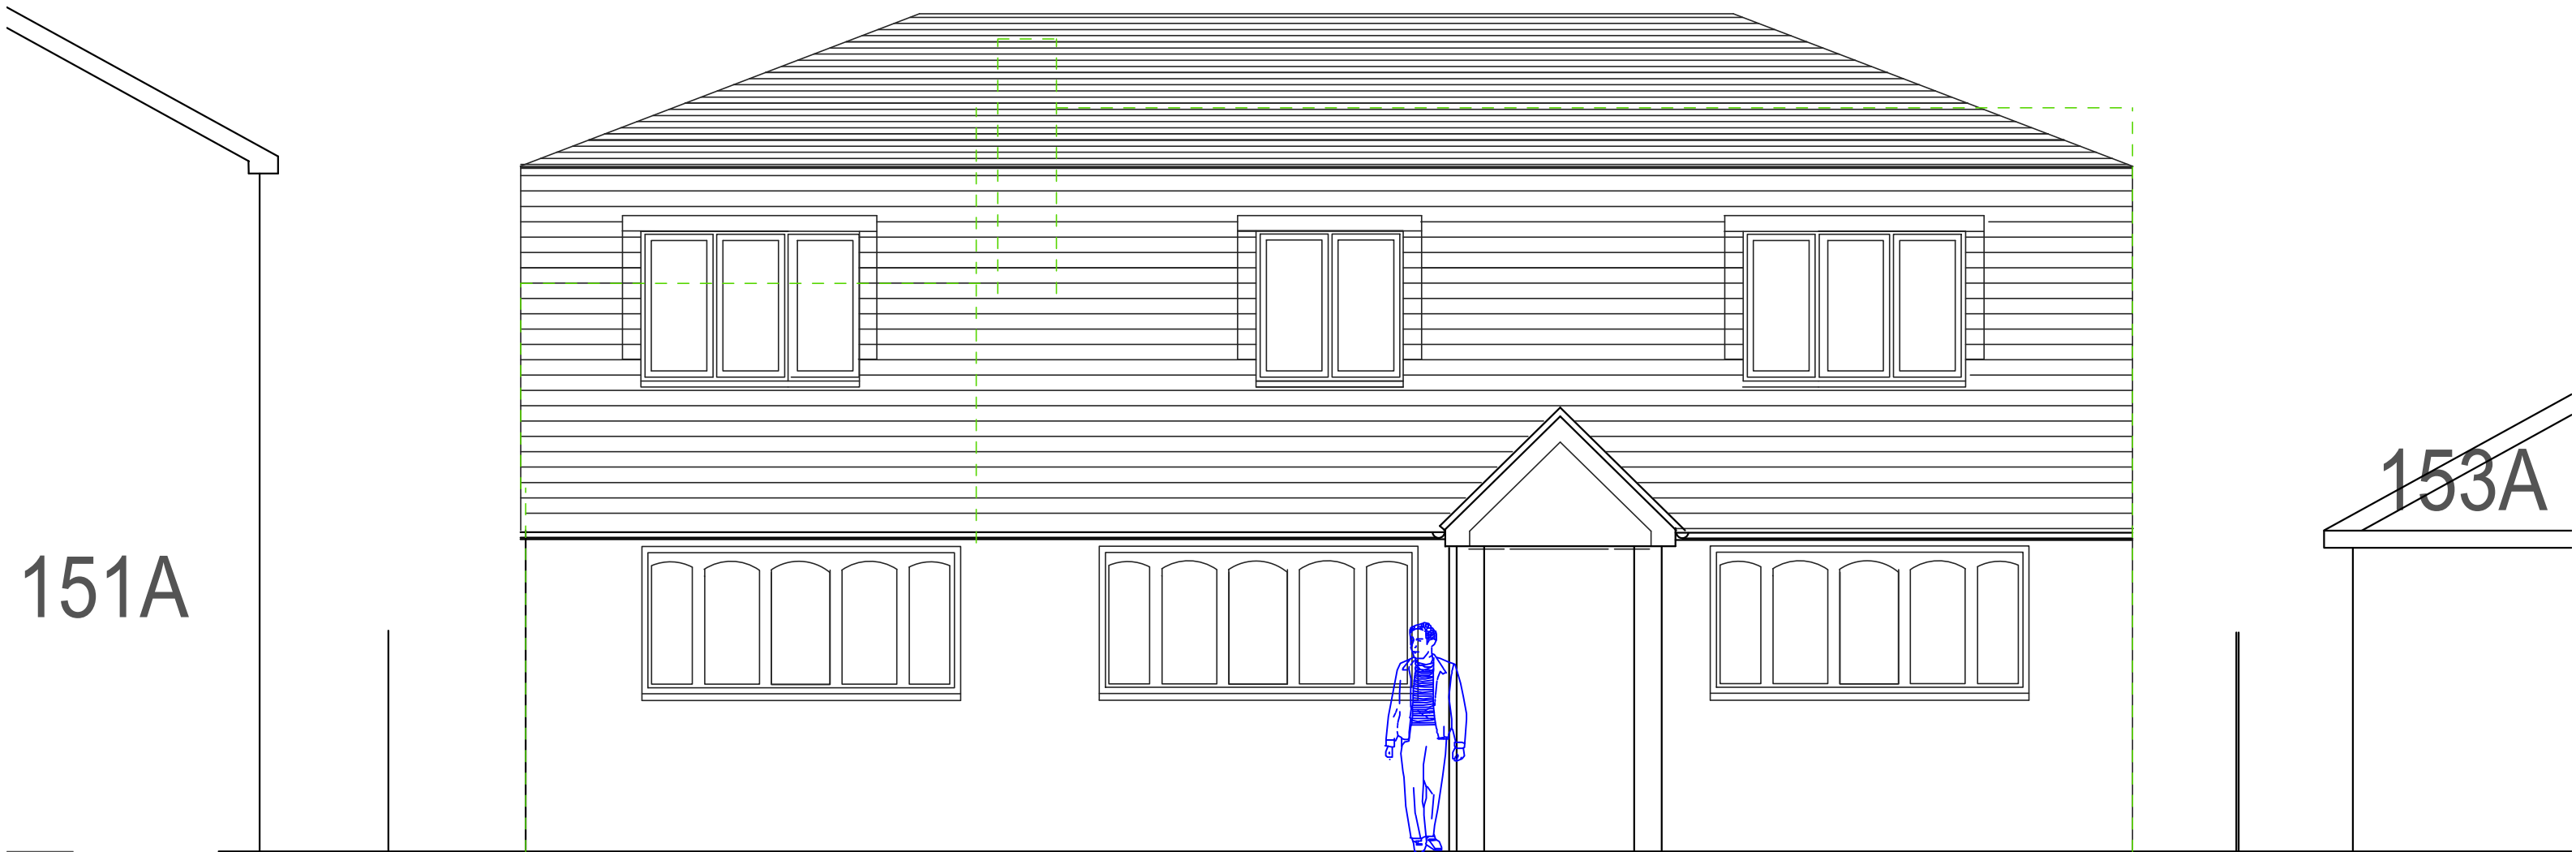

SOUTH (FRONT) ELEVATION proposed Scheme

3

SCALE
0

5.00



**153 SUNNINGVALE AVENUE,
BIGGIN HILL, TN163TL**

Drawing no: 250521/S3 / 27 B

BARNETT ARCHITECTURAL and DEVELOPMENT CONSULTANT

56 Crofters Mead, CR0 9ht email rogerbarnett_9@hotmail.com

07976 817752

Revision B NOTE ADDED RE SCALE

DRAWN TO 1:50 SCALE IN AUTOCAD @ A3