



PROPOSED FRONT ELEVATION

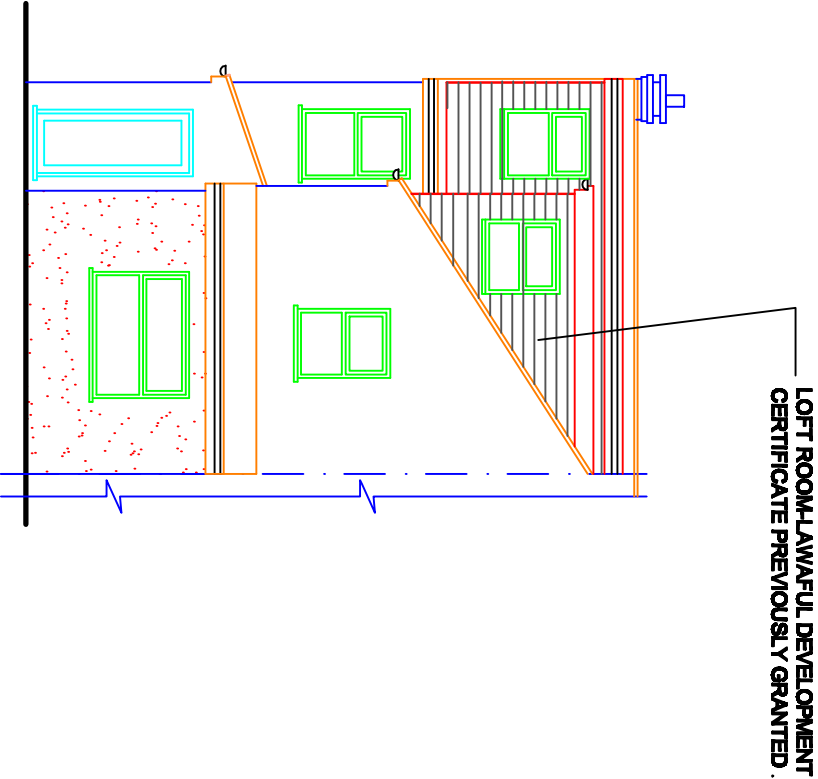

PROPOSED REAR ELEVATION

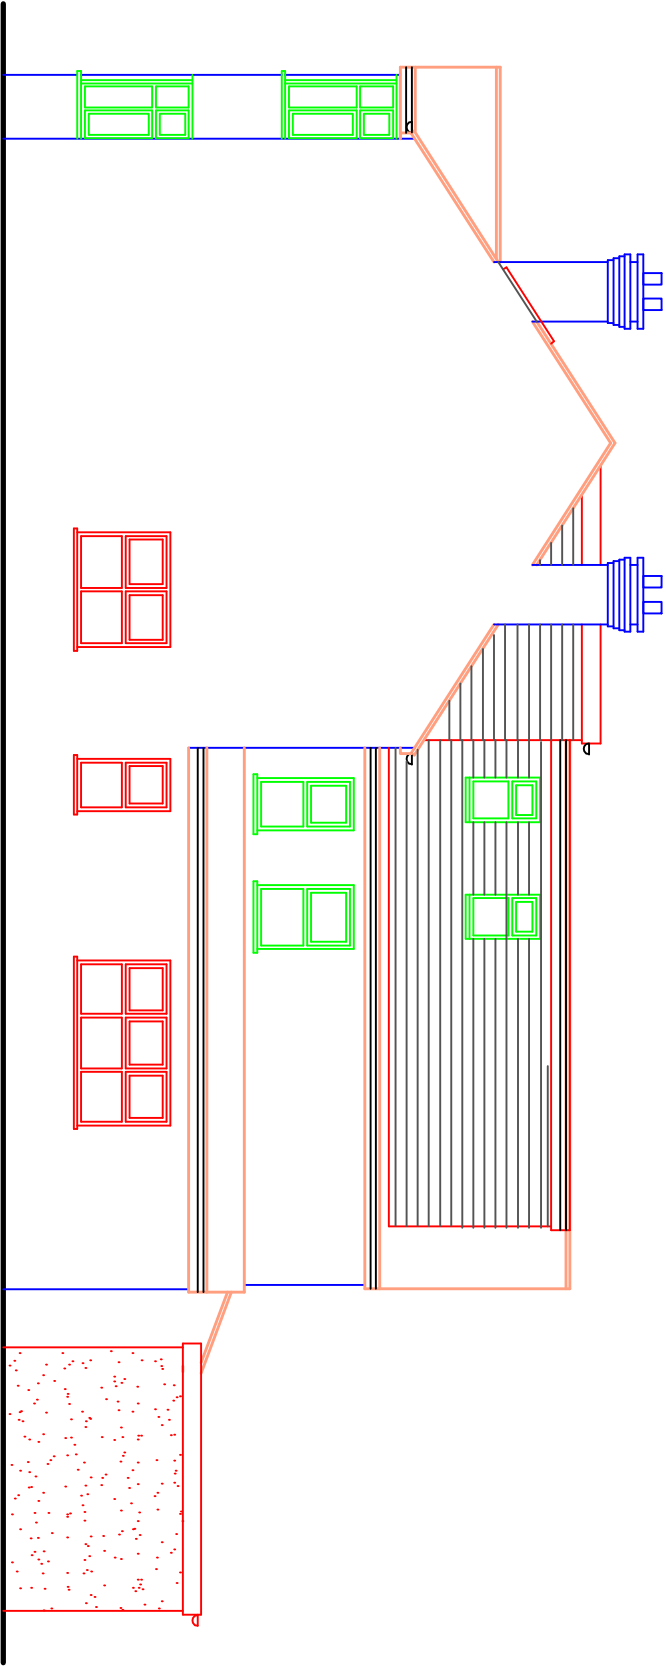

PROPOSED RIGHT SIDE ELEVATION

Revisions

All dimensions and particulars are to be checked on site before work commences and any discrepancy to be reported to THE SURVEYOR. DO NOT SCALE off this drawing, use written dimensions only.

Project

PROPOSED CONVERSION
OF 44, BROUGHTON RD
THORNTON HEATH CR7 6AL
IN TO 3 SELF CONTAINED
FLATS

Drawing

PROPOSED ELEVATIONS

Number	Revisions			
	A			
2021/RJ/104A				

Date	Scale
JAN. 2021	1 : 100

Client

MR. RAJA JARRAL