


Randfield Associates take no responsibility for any dimensions obtained by scaling from this drawing. If no dimension is shown the recipient must ascertain the dimension specifically from the Architect or by site measurement. Supplying this drawing in digital form is solely for convenience and no reliance may be placed on digital data. All data must be checked against hard copy. Dimensions must be checked on site. Any discrepancies must be reported to the Architect immediately. This drawing is copyright of Randfield Associates.

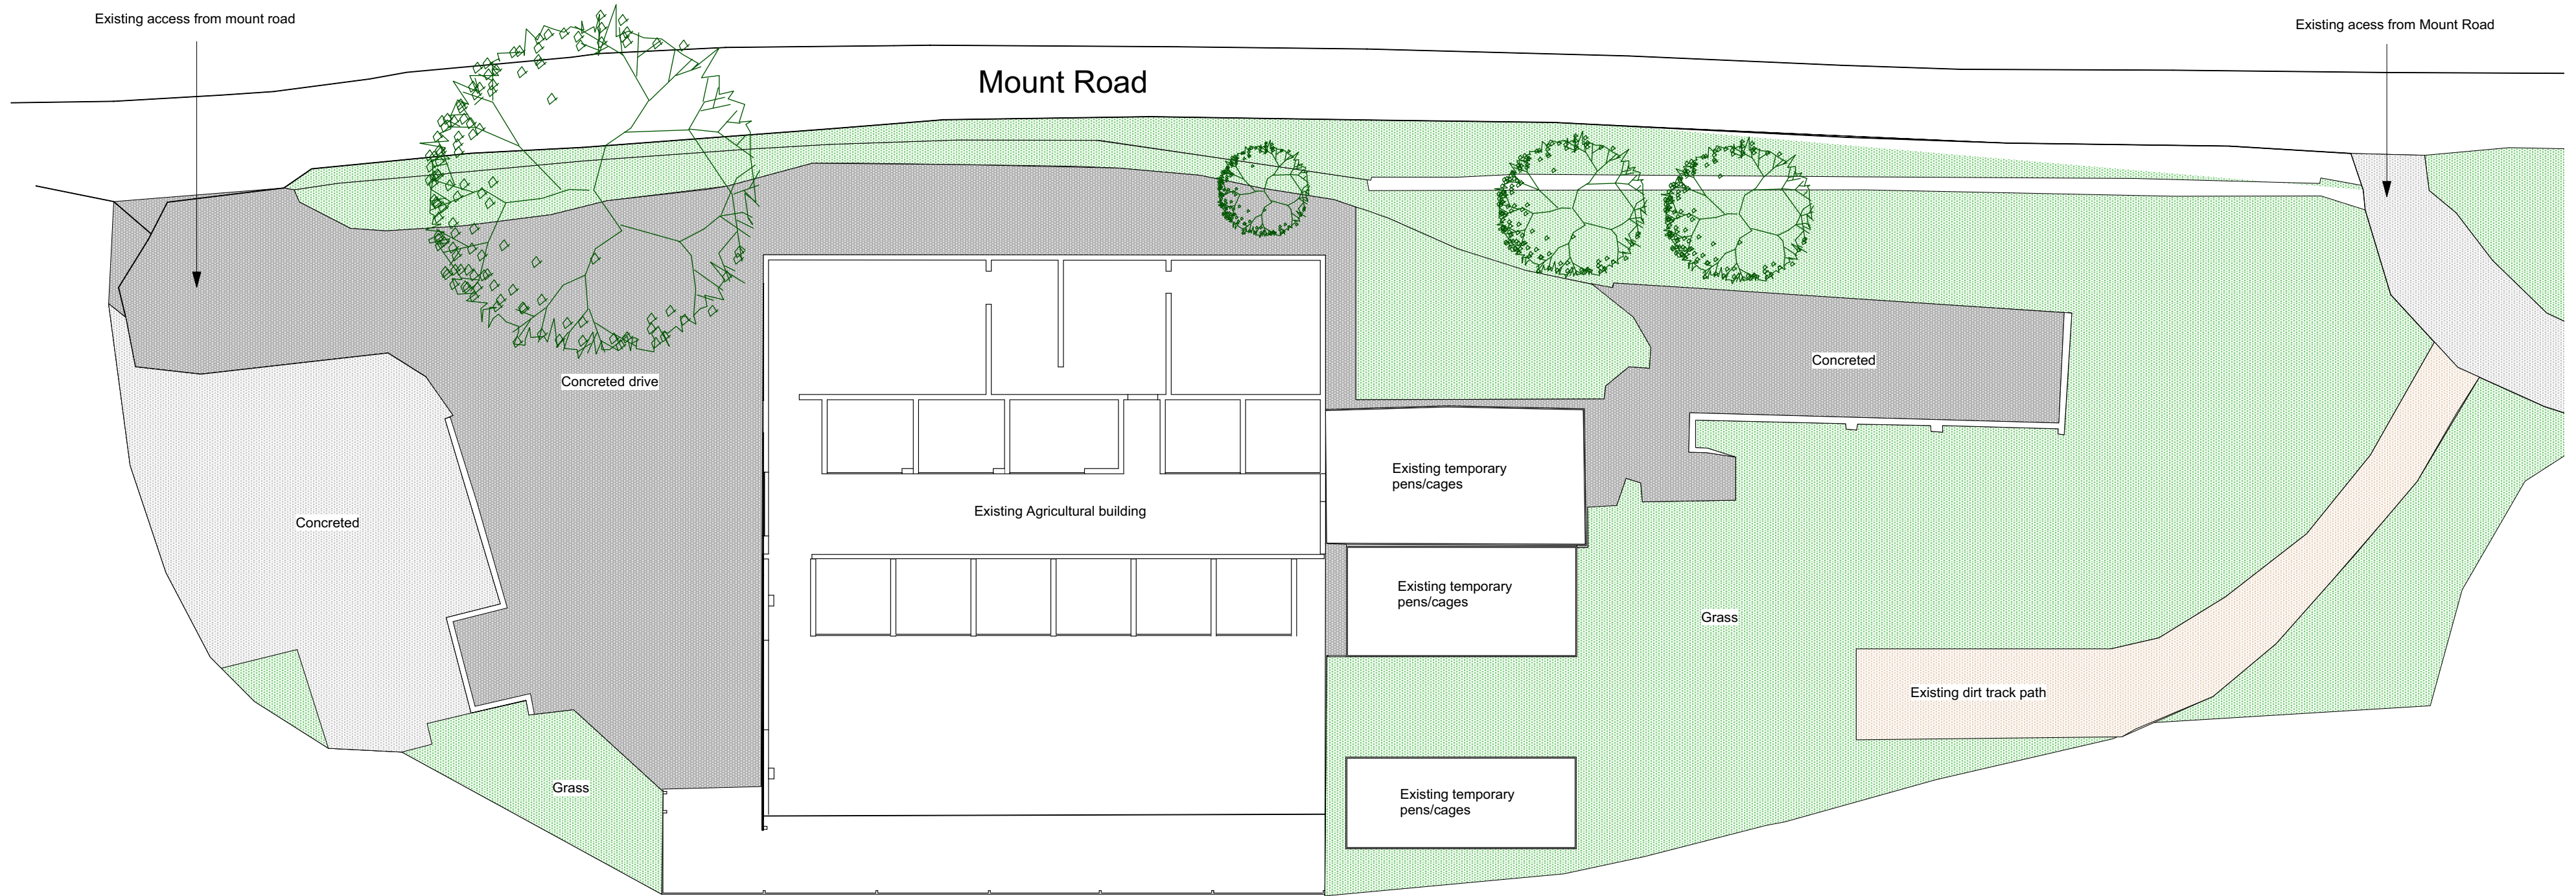

1 Existing Block Plan
Scale: 1:200

No.	Date	Revision Notes
-----	------	----------------



Design Firm:
RANDFIELD ASSOCIATES LTD
 T: 0161 427 8485
 E: info@randfieldassociates.co.uk
 W: www.randfieldassociates.co.uk
 A: Forge Bank Studio, 1A Longhurst Lane,
 Marple Bridge, Stockport, Cheshire,
 SK6 5AE

Professional Body:
 RIBA Chartered Practice

Job:
 Edmunds Farm
 Uplands Road
 Werneth low
 SK14 3AG

Drawing:
 Existing Block Plan

Scale: 1:200 @ ISO A2	Date: 04/12/2020	Drawn By: SD
Job No: 3297	Drawing No: 18	Rev: