
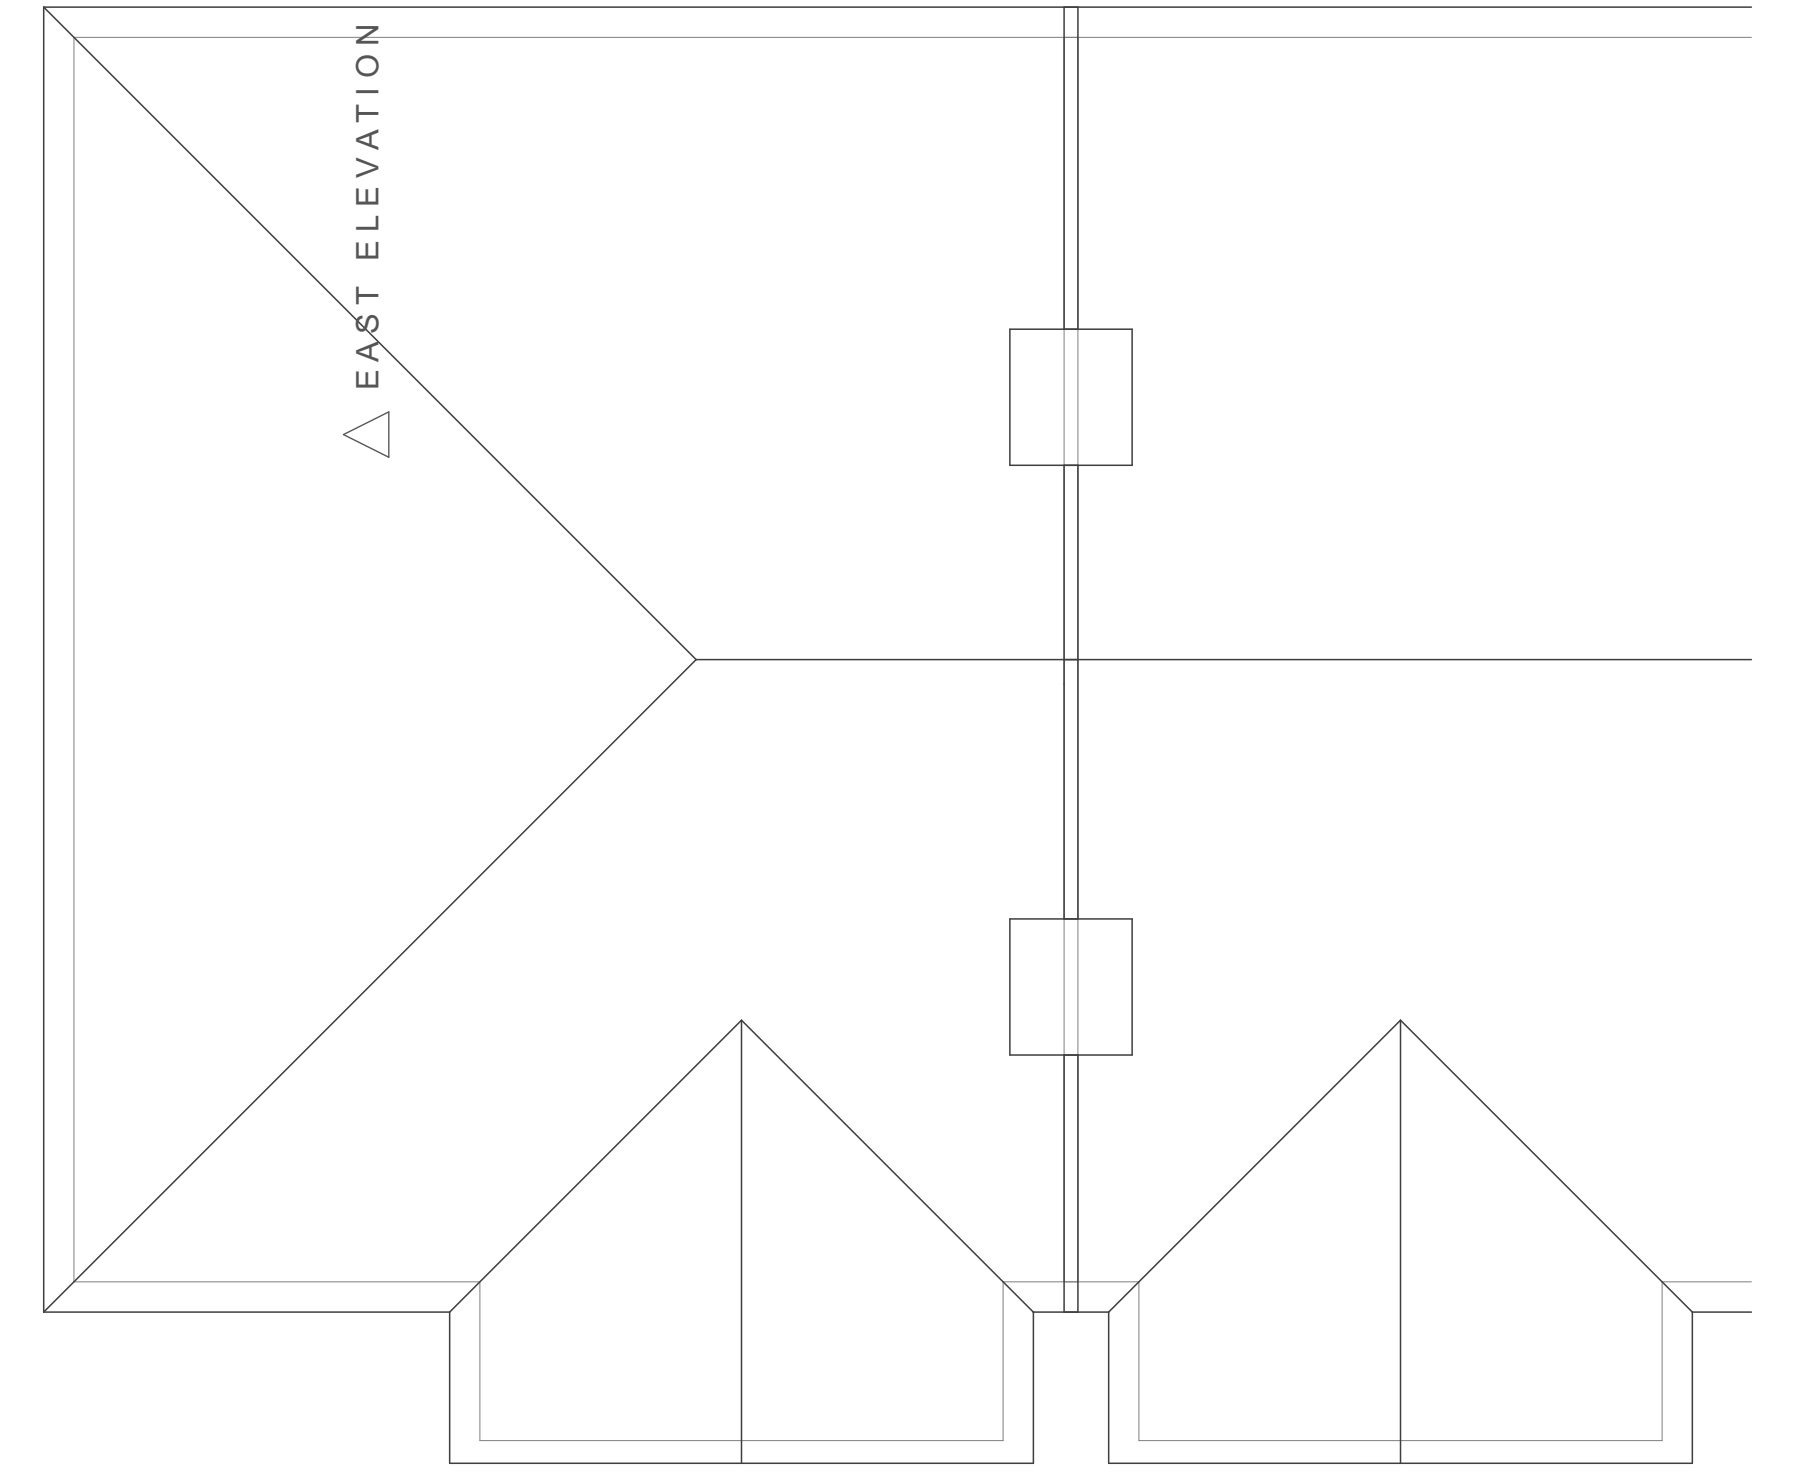


Materials to match existing unless otherwise stated on the drawings.
 Any rooflights not to project more than 150mm from the plane of the roof

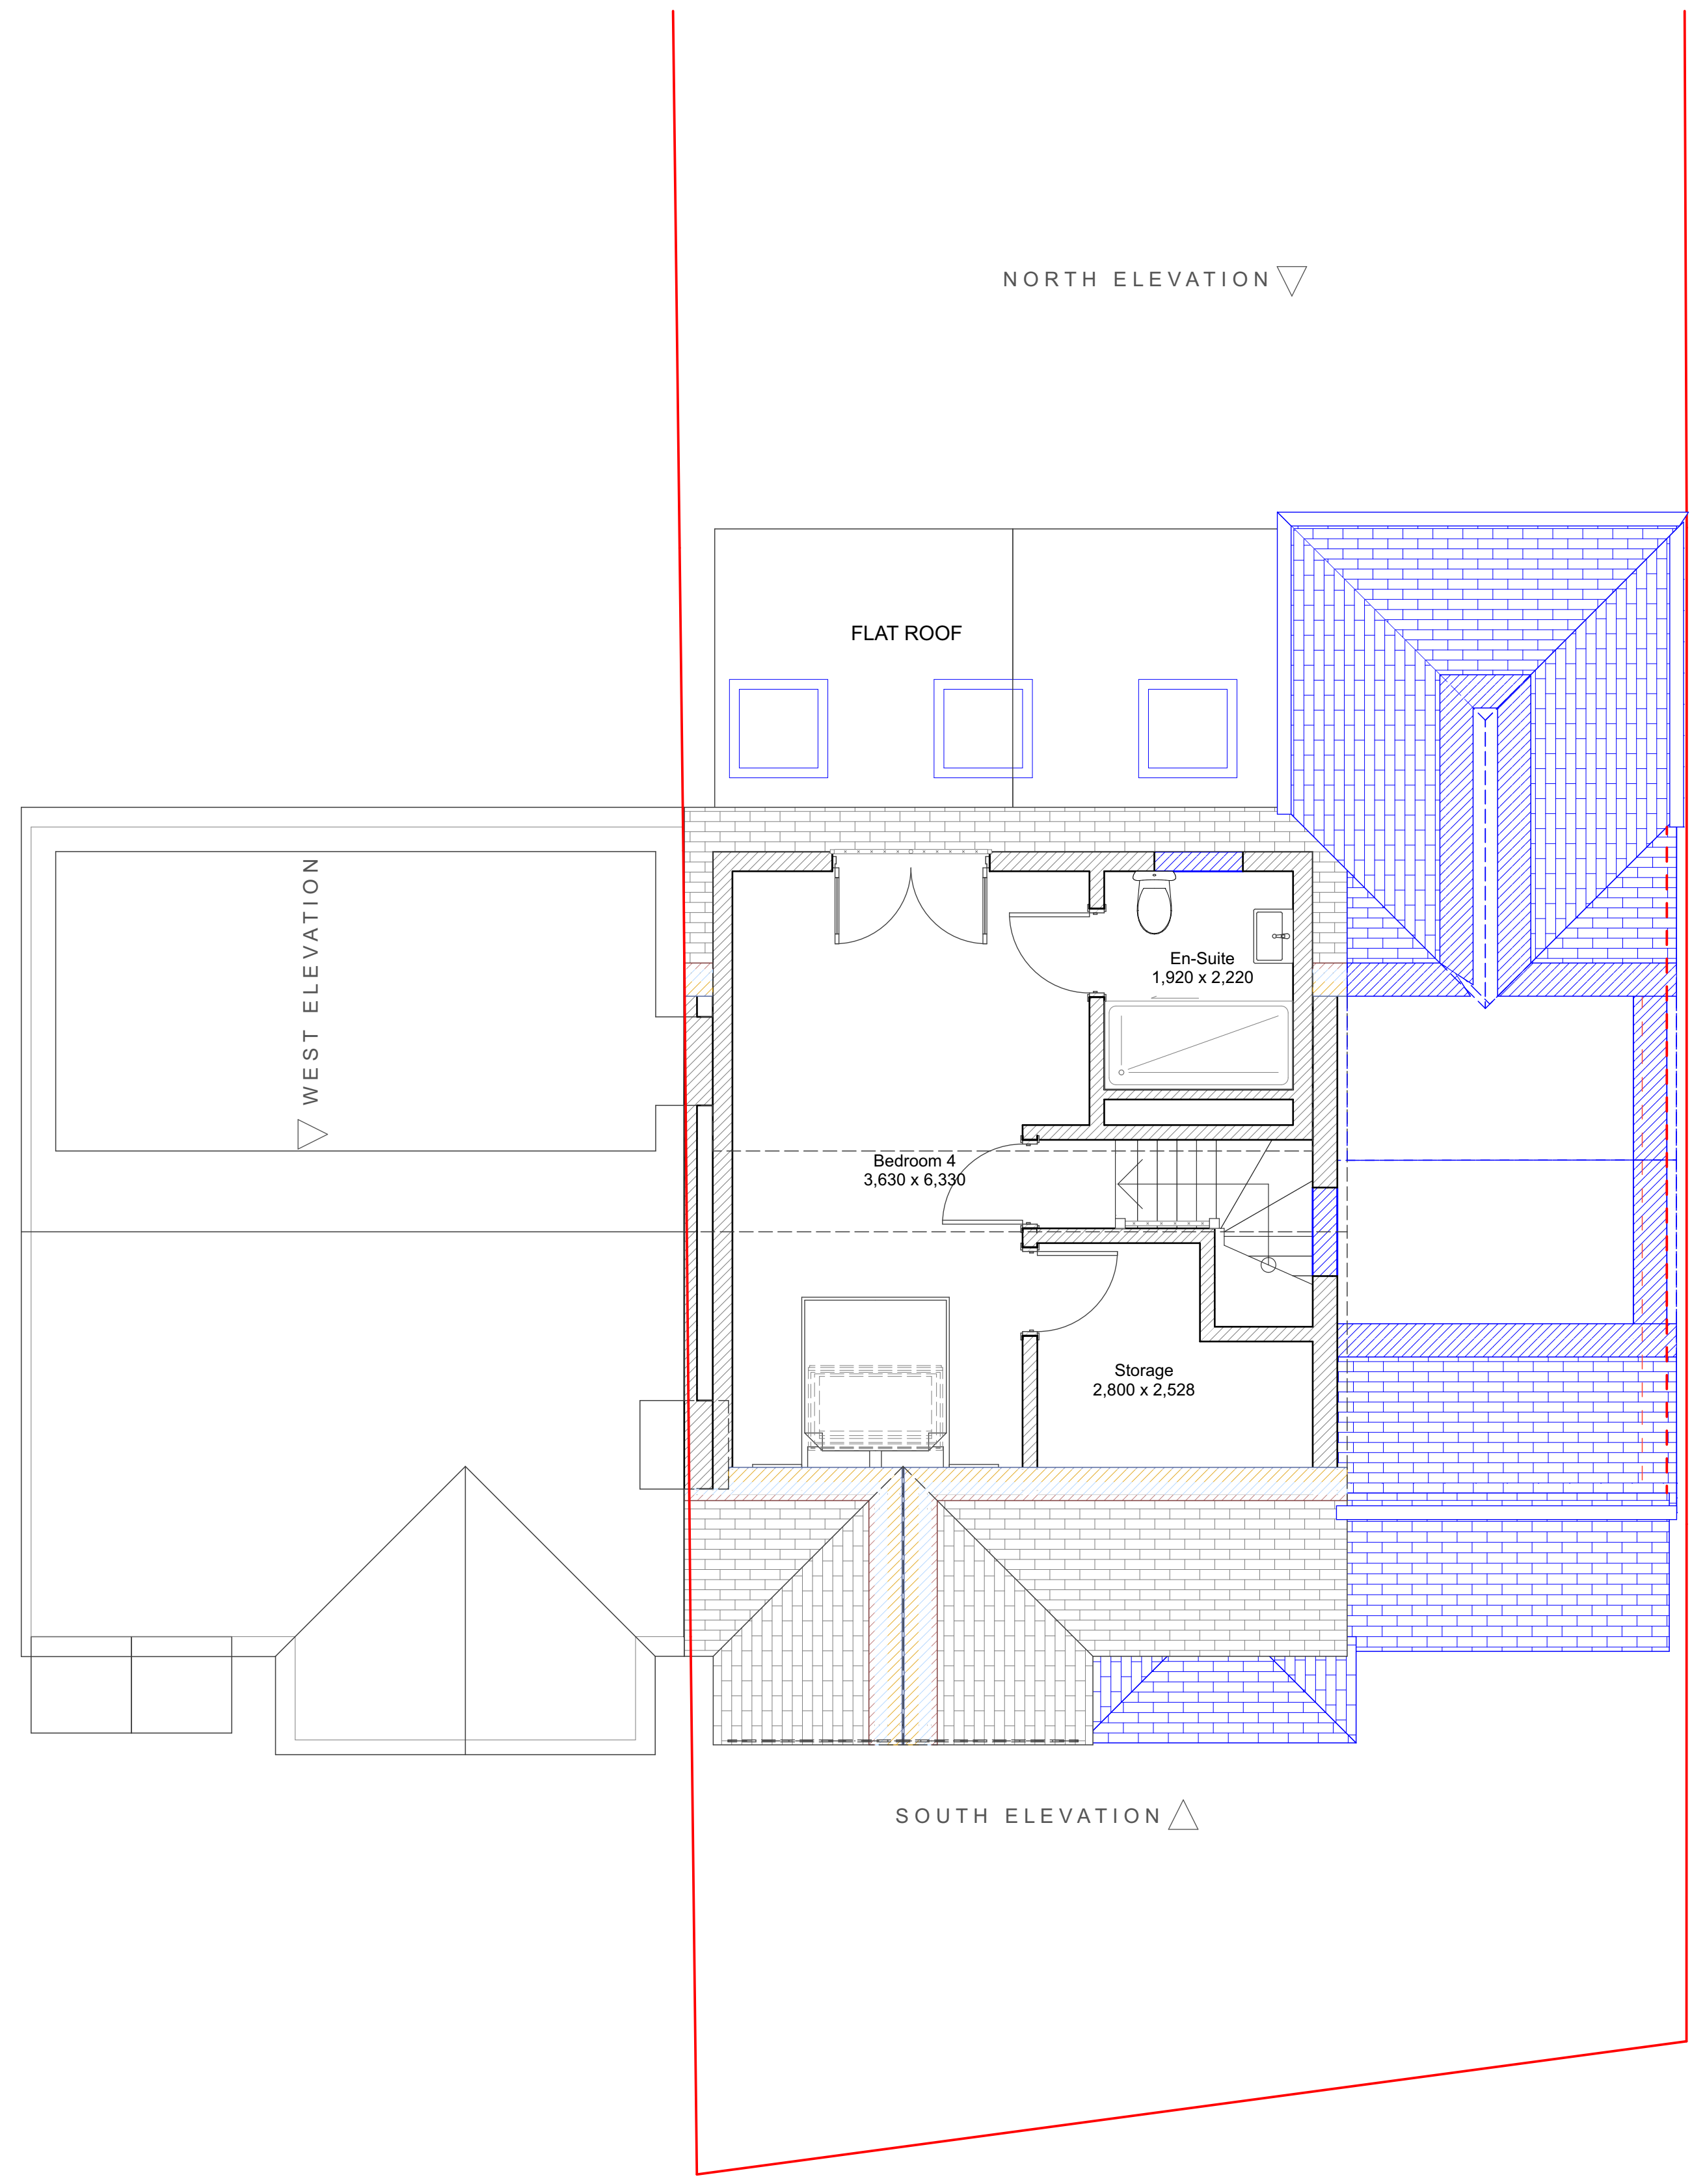


PROPOSED

ATTIC

1:50

Looking to extend your home?
 Call for a free consultation today;
 020 8954 6291
 www.yooparchitects.co.uk
 YOOP Architects, your local architect

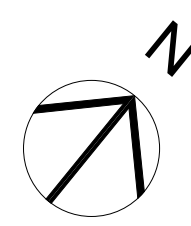

Existing
To be demolished
New