


MapServe

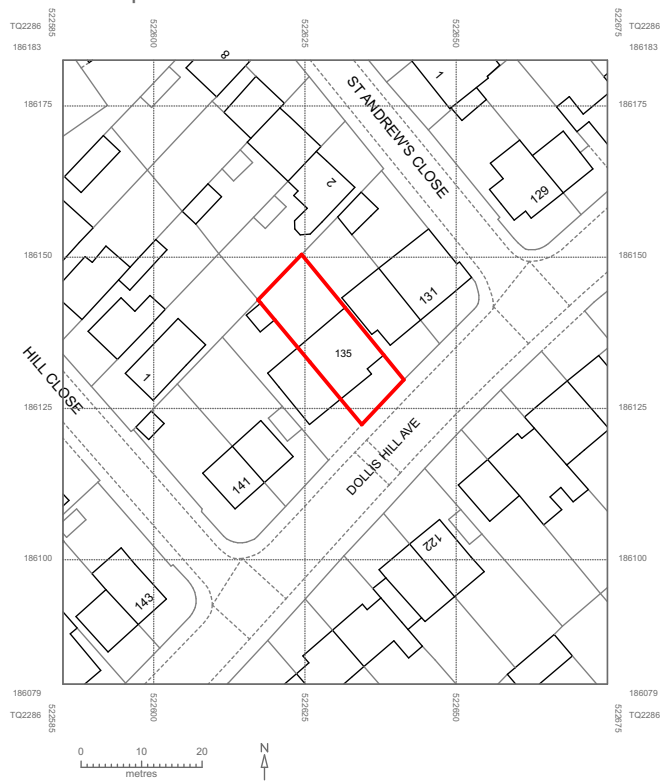

OS MAP 1:1250



Office 128, 28A Church Road,
Stanmore, Middlesex, HA7
4AW, England



studio@yooparchitects.co.uk

020 8954 6291

This drawing is copyright
YOOP Architects.

PLANNING

N

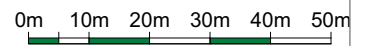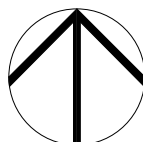

SCALE 1:1250

Drawing	LOCATION PLAN		
Job	135 Dollis Hill Ave, London, NW2 6RB		
Job No.	Date	Drn	Chk
2021/011	25/03/2021	A.S.	G.E.
Scale	Drawing No.	Revision	
	011/EX/001		