


Supplementary Location Plan  
Scale 1:2500 (on A3)

Notes: | Additional Comments

- © CROWN COPYRIGHT AND DATABASE RIGHT 2020. ALL RIGHTS RESERVED TO ORDNANCE SURVEY LICENCE.

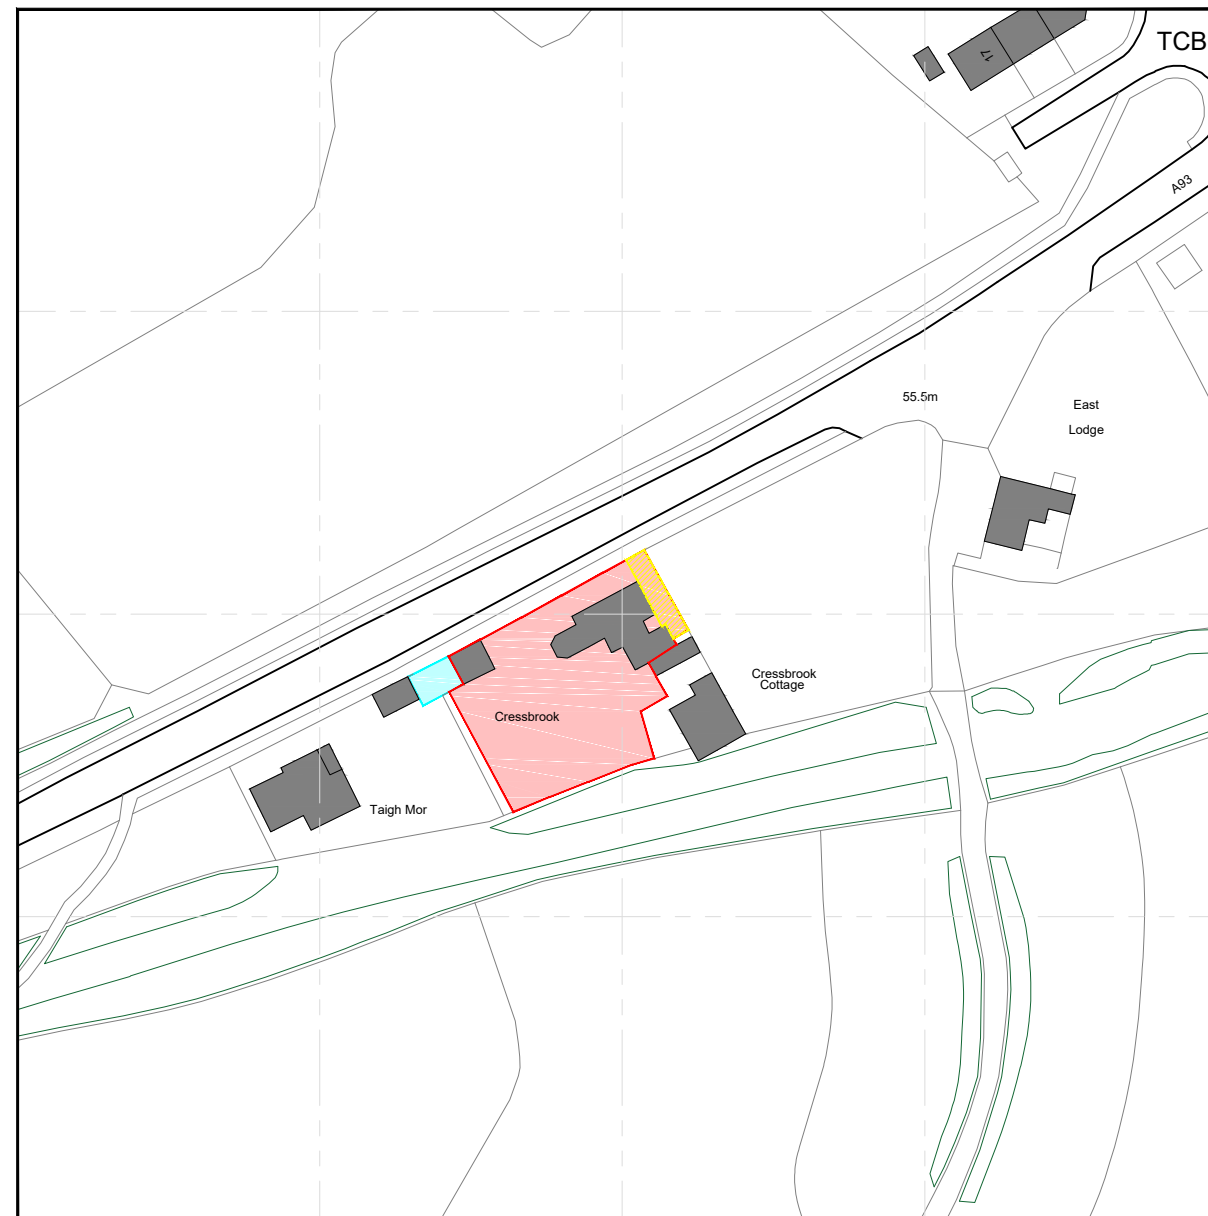

Location Plan  
Scale 1:1250 (on A3)

F01	Feasibility / Client Approval	25/05/2021
F00	Draughting In Progress	19/05/2021
Rev:	Description:	Date:

**ak**architecture

AK architecture | Registered Office: 100 Union Street, Aberdeen, AB10 1QR  
Telephone: 01224 789715 | Mobile: 07399 873227  
Email: info@ak-architecture.co.uk | Website: www.akarchitecture.co.uk  
© Drawing copyright to AK architecture | Registered Company No. SC562631

**Client:** | Mr & Mrs T. Lee

**Project:** | New Build Garage

Cressbrook  
Drumoak  
Banchory  
Aberdeenshire  
AB31 5AG

**Title:** | Location Plans

**Drawing:** | 0146-01-01-02-001 **Rev:** | P01

**Scale:** | 1:1250 **Drawn By:** | A.Keenon

**Status:** | Feasibility **Date:** | 21/06/2021

All dimensions in 'mm' unless noted otherwise. No dimensions are to be scaled from this drawing. Discrepancies must be reported to architect / engineer.