





T1, T2 & T3 To Be Removed
 T4 & T5 to be retained and protected
 to BS 5837:2012 as shown

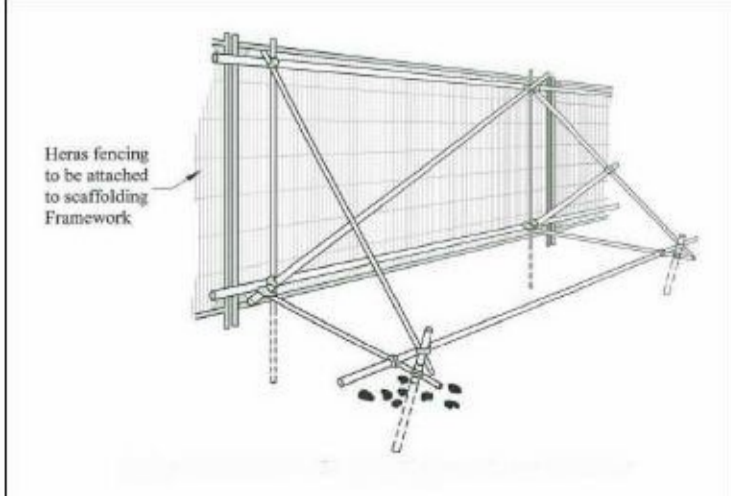

Appendix No 1 - BS 5837:2012 Figure 2 Protective Barrier

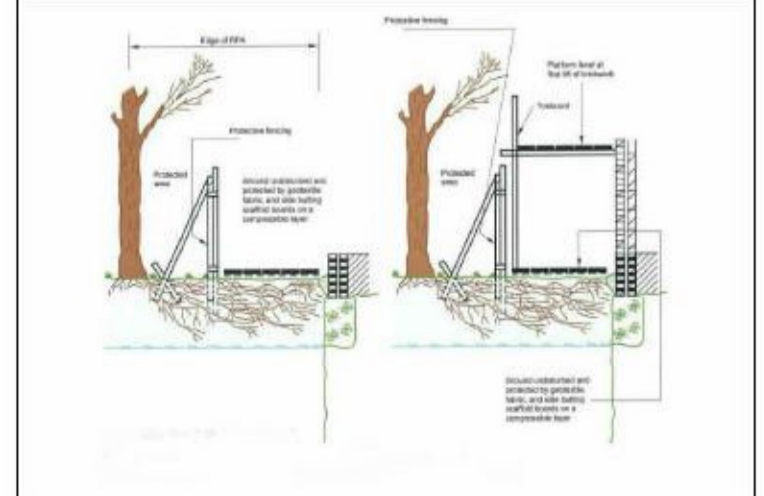

Appendix No 2 - BS 5837:2012 Figure 3 Details of Protective Barrier where construction encroaches within BS5837:2012 Root Protection Area (RPA)

REV	The Rock Hotel, 1 Third Avenue, Frinton on sea, Essex, CO13 9EQ	Tree Survey
<small>COPYRIGHT: This drawing is copyright and must not be reproduced without written consent. All Measurements to be checked on-site. Do not scale from this drawing.</small>		
Wright Ruffell Cameron Architectural Design Service Beaver House Plough Road Centre Great Bentley Essex CO7 8LG	Paper Size A1 SCALE 1:100 DATE 15/03/2021 PROJECT NO. 1121 DWG. NO. P06	DRAWN BY Andy Cameron CHECKED BY Roger Wright <small>BS@rhons</small>
	Tel: [REDACTED] Fax: [REDACTED] e-mail: [REDACTED] Web Site: [REDACTED]	