

GROUND FLOOR LEVEL

327x327 PIER

GATE


REMNANTS OF ORIGINAL BOUNDARY WALL

ROOFLIGHT

RIDGE LEVEL

EAVES LEVEL

FIRST FLOOR LEVEL

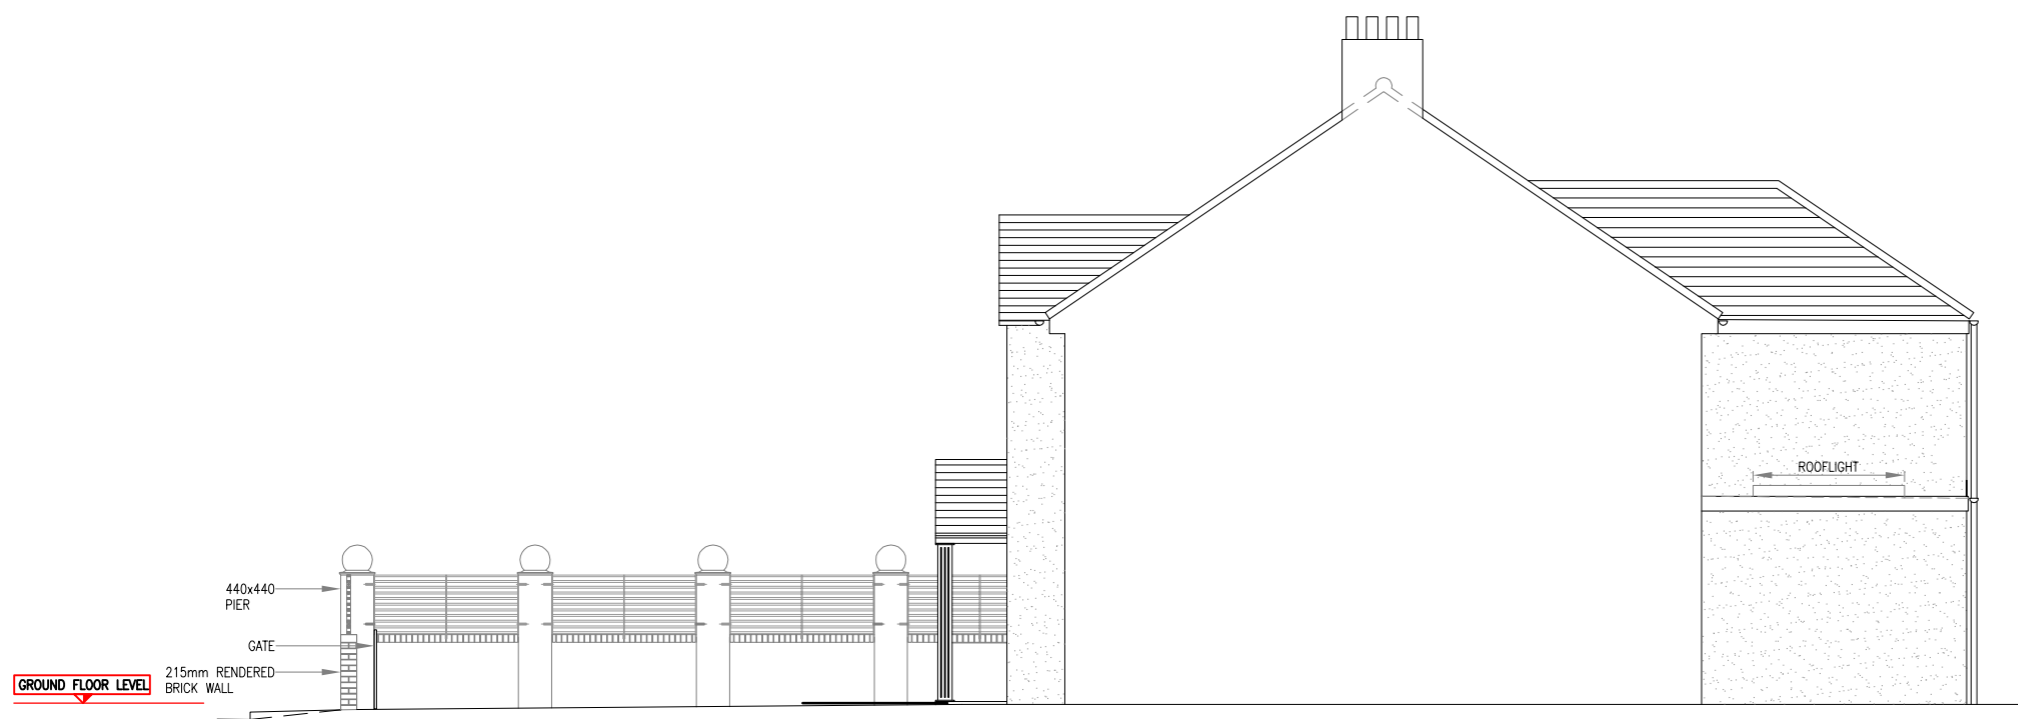

GROUND FLOOR LEVEL

440x440 PIER

GATE


215mm RENDERED BRICK WALL

ROOFLIGHT

RIDGE LEVEL

EAVES LEVEL

FIRST FLOOR LEVEL

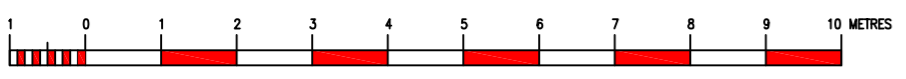

Rev	Date	By	Rev
-	02.04.21	MR	PLANNING SUBMISSION

<p>CDM STATEMENT          ANY INFORMATION GIVEN ON THIS DRAWING MUST BE USED IN CONJUNCTION WITH THE CONSTRUCTION HEALTH AND SAFETY PLAN PREPARED BY THE PRINCIPAL CONTRACTOR.          ANY CHANGES IN DESIGN, OR CONDITIONS ARISING OR INFORMATION BECOMING KNOWN AT A LATER DATE, WHICH MAY IMPACT UPON THE DESIGN, CONSTRUCTION OR USE OF THE BUILDING, MUST BE NOTIFIED TO THE PRINCIPAL CONTRACTOR AND PRINCIPAL DESIGNER IMMEDIATELY.</p>	<p>DRAWING STATUS  <b>PLANNING</b></p>	<p>DRAWING TITLE  <b>EXISTING &amp; PROPOSED ELEVATIONS OF SIDE BOUNDARY WALL WITH No.256</b></p>	<p>JOB TITLE  <b>254 BELLEGROVE ROAD WELLING BEXLEY DA16 3RT</b></p>	<p><b>rodrigueassociates</b>          1 Amwell Street          London EC1R 1UL          020-7837-1133 (Phone)          www.rodrigueassociates.com</p>	<p>DATE  <b>18-10-2020</b></p>	<p>SCALE  <b>A1 - 1:50          A3 - 1:100</b></p>	<p>DRAWN  <b>MR</b></p>
	<p>CLIENT  <b>254 BELLEGROVE ROAD WELLING DA16 3RT</b></p>	<p>JOB No.  <b>1883</b></p>	<p>DRG No.  <b>19</b></p>	<p>CHECKED  <b>-</b></p>	<p>REVISION  <b>-</b></p>		