



EXISTING SIDE ELEVATION OF SIDE BOUNDARY WALL WITH No.256

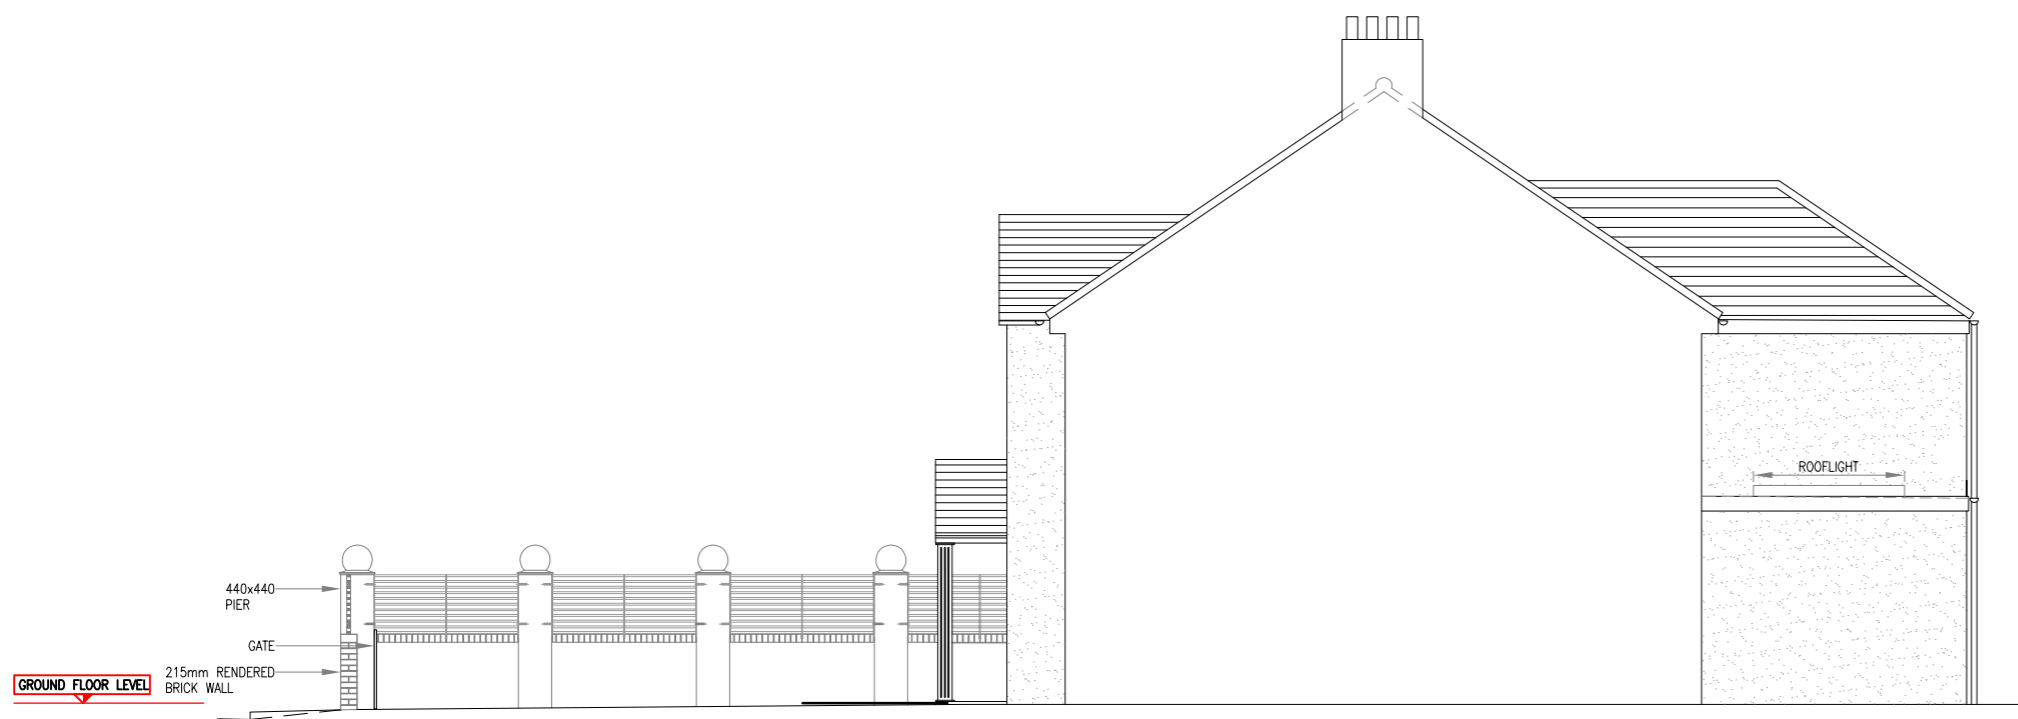

PROPOSED SIDE ELEVATION OF SIDE BOUNDARY WALL WITH No.256

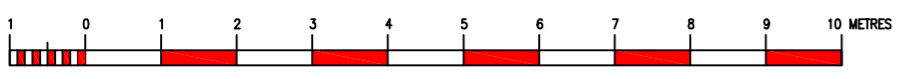

Rev	Date	By	Rev
A	17.06.21	MR	ELEVATIONS ANNOTATED
-	02.04.21	MR	PLANNING SUBMISSION

CDM STATEMENT ANY INFORMATION GIVEN ON THIS DRAWING MUST BE USED IN CONJUNCTION WITH THE CONSTRUCTION HEALTH AND SAFETY PLAN PREPARED BY THE PRINCIPAL CONTRACTOR. ANY CHANGES IN DESIGN, OR CONDITIONS ARISING OR INFORMATION BECOMING KNOWN AT A LATER DATE, WHICH MAY IMPACT UPON THE DESIGN, CONSTRUCTION OR USE OF THE BUILDING, MUST BE NOTIFIED TO THE PRINCIPAL CONTRACTOR AND PRINCIPAL DESIGNER IMMEDIATELY.	DRAWING STATUS PLANNING	DRAWING TITLE EXISTING & PROPOSED ELEVATIONS OF SIDE BOUNDARY WALL WITH No.256	JOB TITLE 254 BELLEGGROVE ROAD WELLING BEXLEY DA16 3RT	rodrigueassociates 1 Amwell Street London EC1R 1UL 020-7837-1133 (Phone) www.rodrigueassociates.com	DATE 18-10-2020	SCALE A1 - 1:50 A3 - 1:100	DRAWN MR
	CLIENT 254 BELLEGGROVE ROAD WELLING DA16 3RT	JOB No. 1883	DRG No. 19	CHECKED -	REVISION A		