
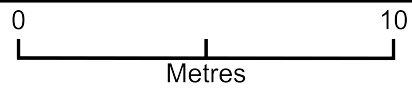


5 Mera Drive Bexleyheath

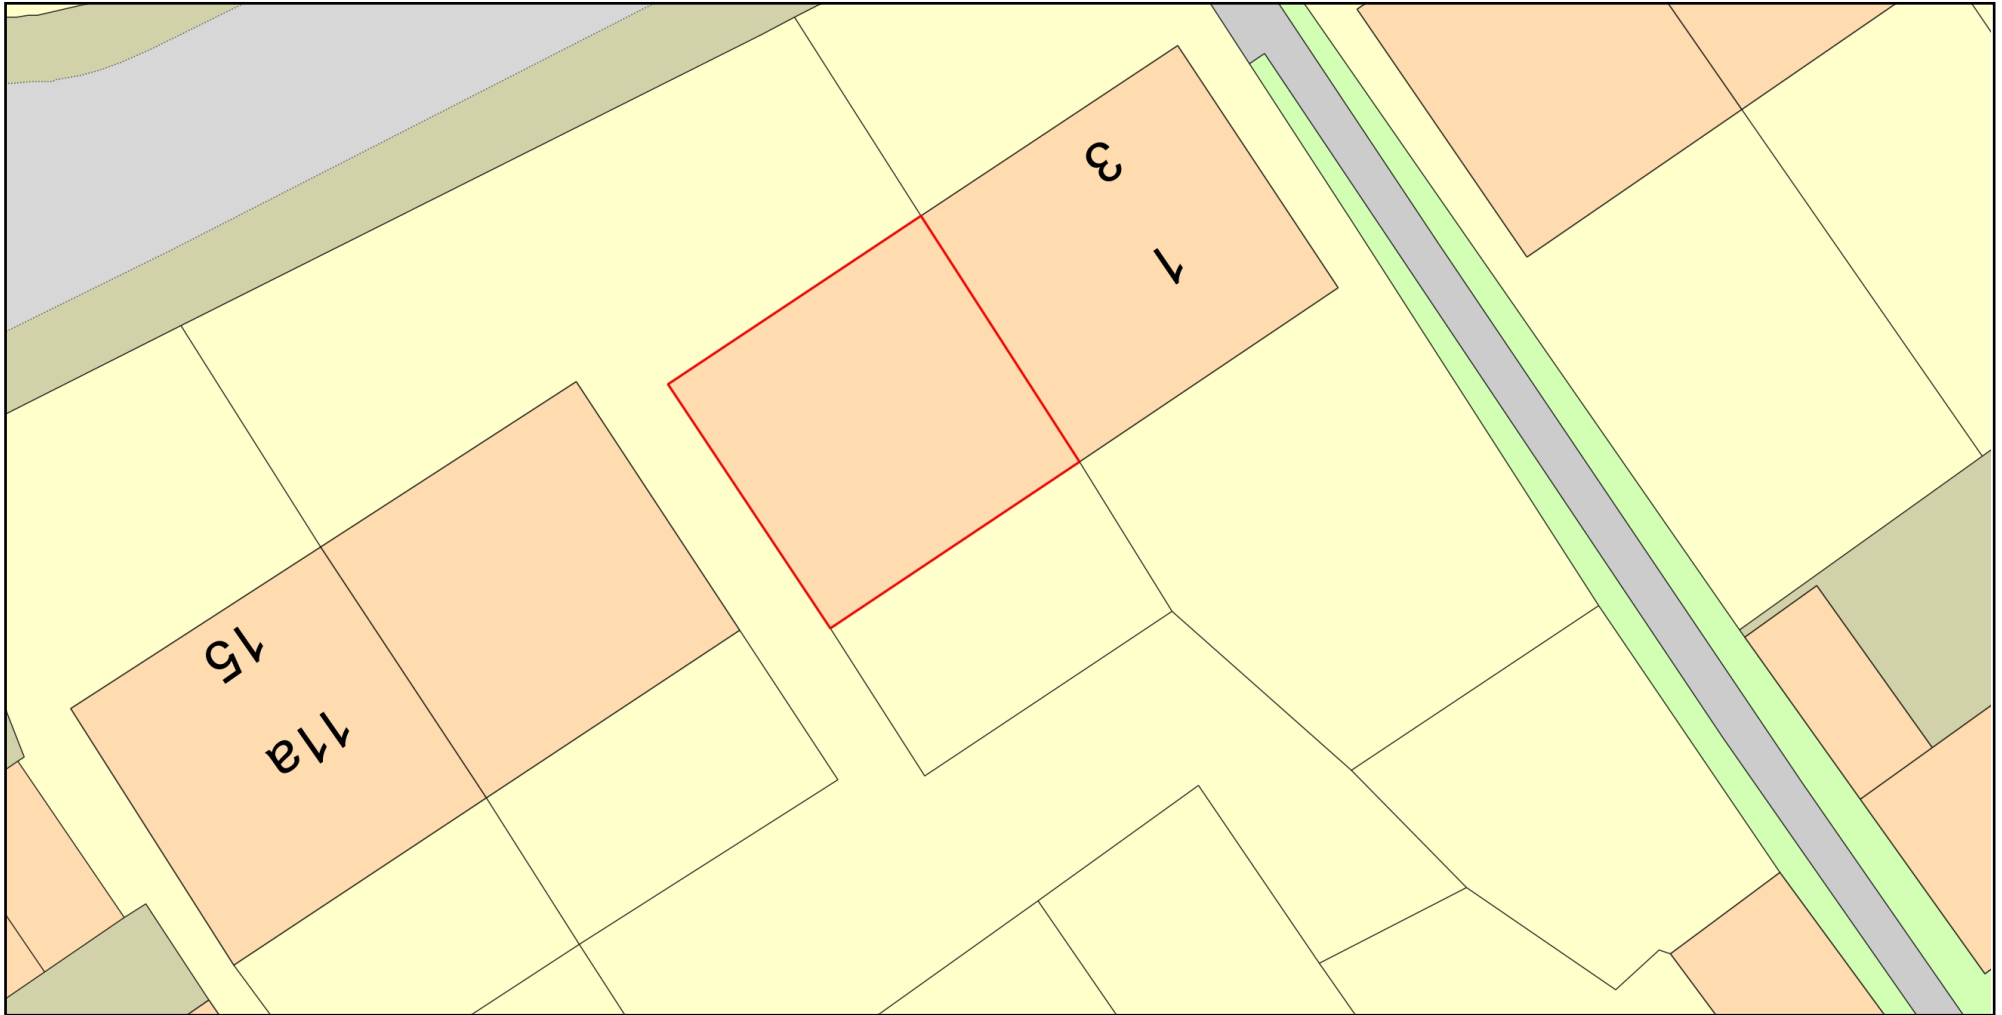

Plan Produced for: Margaret Forrester

Date Produced: 26 Apr 2021

Plan Reference Number: TQRQM21116155707555

Scale: 1:200 @ A4